






FRONT ELEVATION

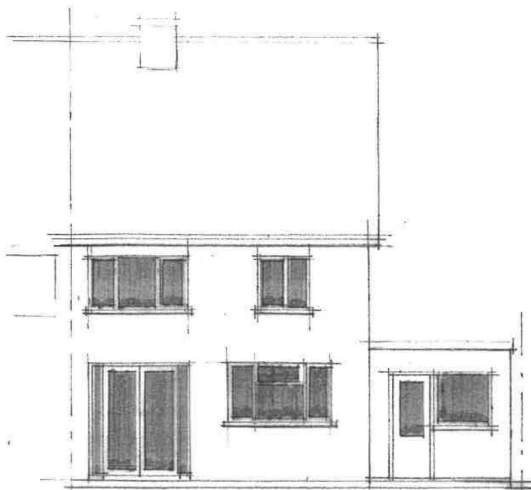


REAR ELEVATION

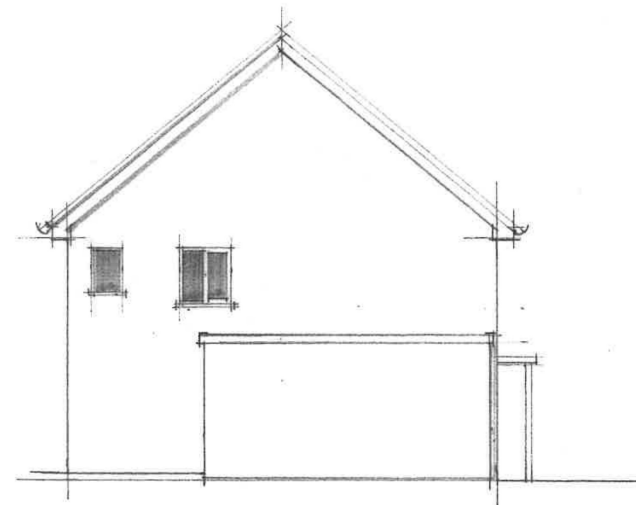

SIDE ELEVATION

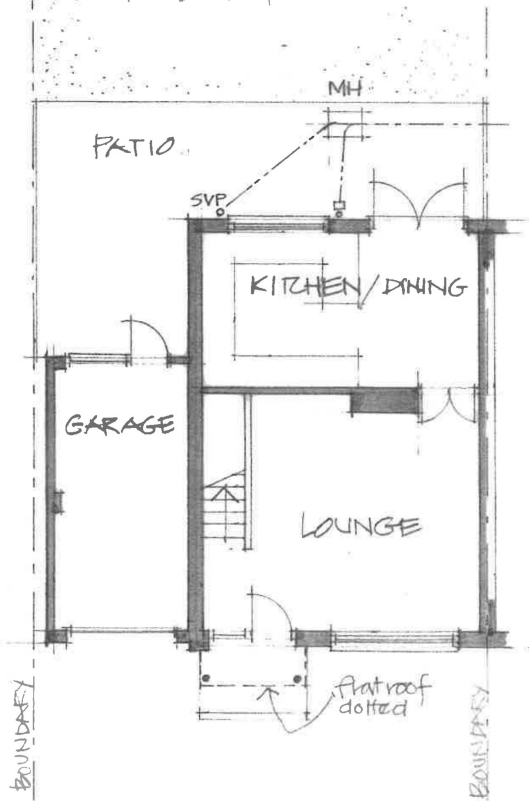

GROUND FLOOR PLAN

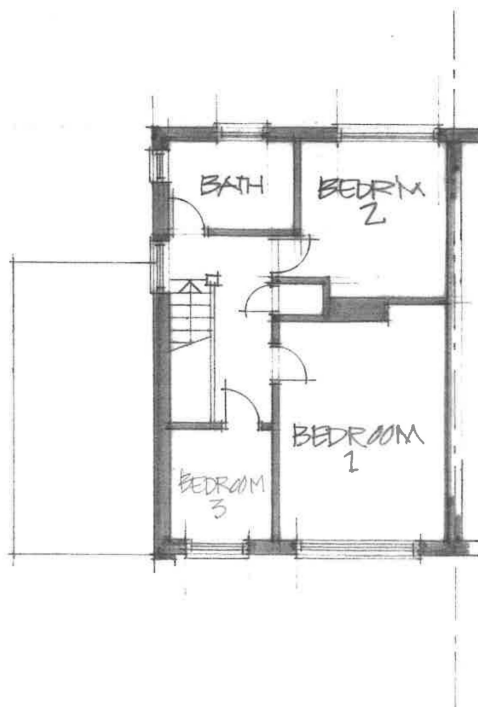

FIRST FLOOR PLAN



ISSUED FOR BUILDING REGULATIONS

- ADDRESS:
TEIGN, PARKWAY,
BEXLEY, KENT, DA5 2JD
- PROJECT:
PROPOSED GARAGE
CONVERSION & NEW PORCH
- DRAWING:
PLANS & ELEVATIONS
AS EXISTING
- SCALE: 1:100 @ A3
- DATE: OCT '2023
- DRAWING NO TP/01