



FRONT ELEVATION

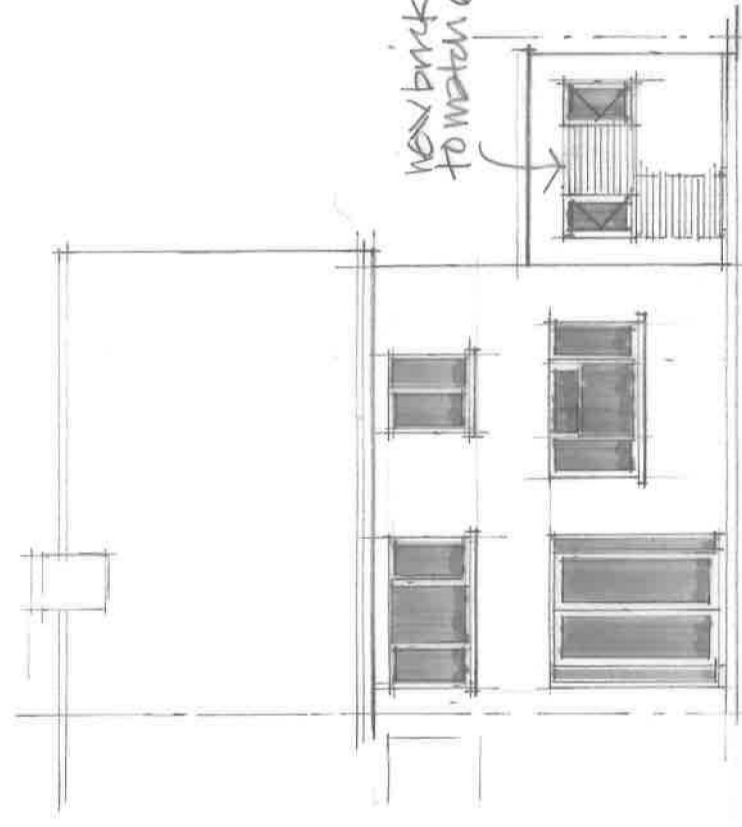


REAR ELEVATION

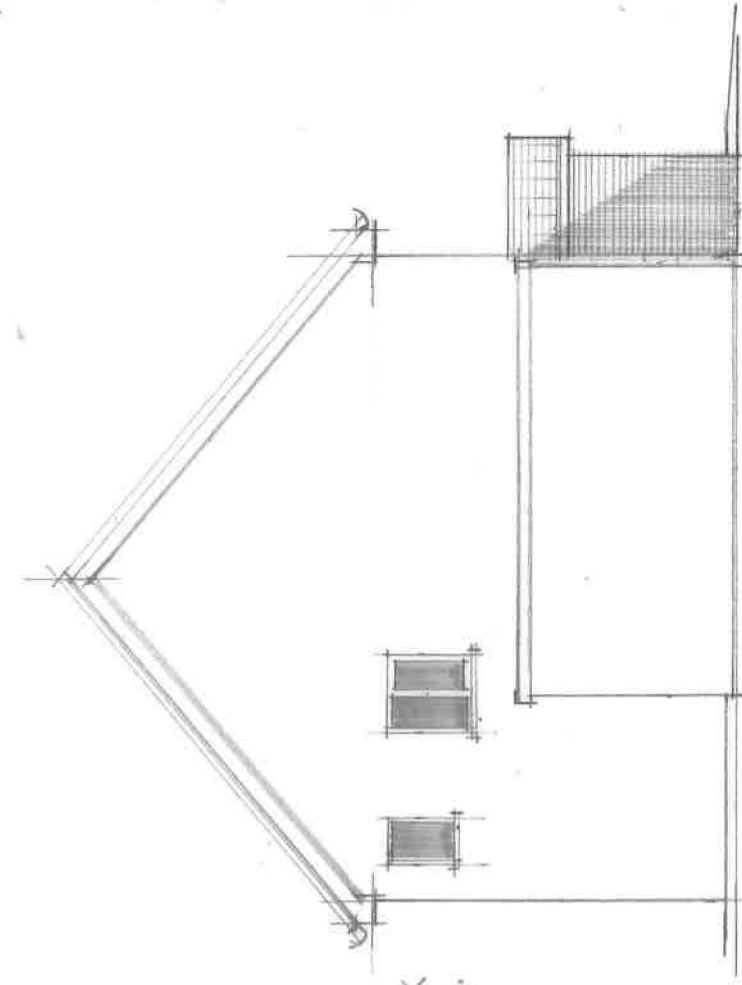


SIDE ELEVATION

New brickwork to match existing.

New window under existing lintol.
New brickwork to match existing.

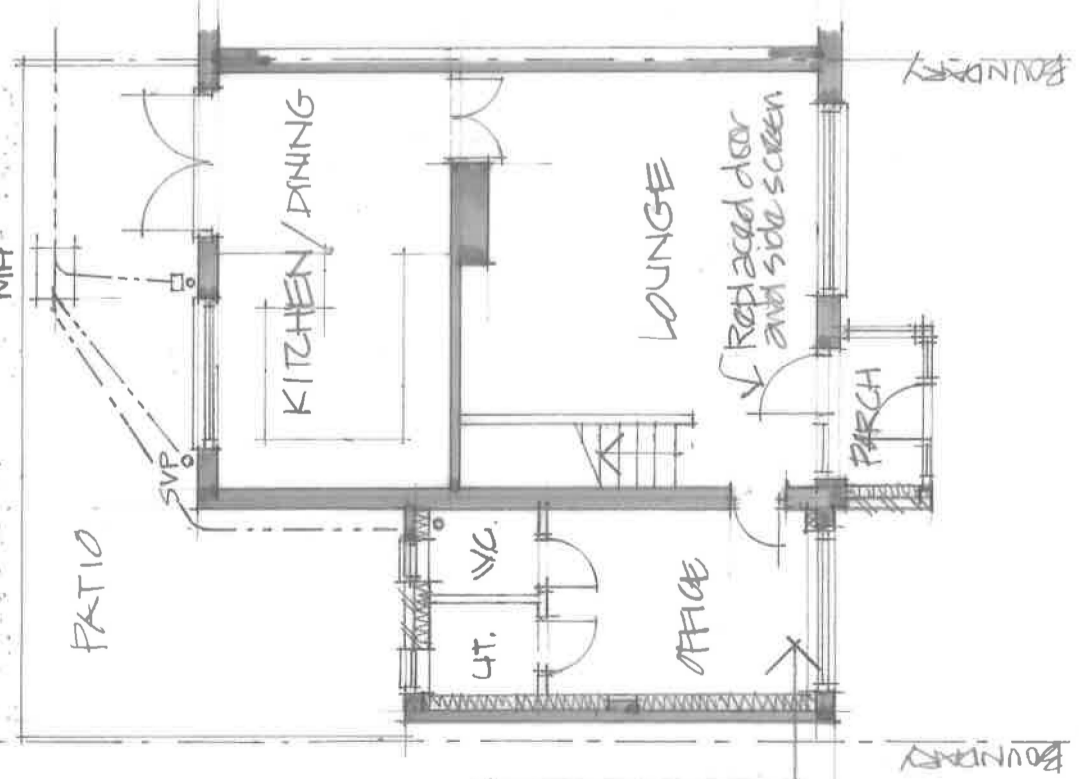

GROUND FLOOR PLAN

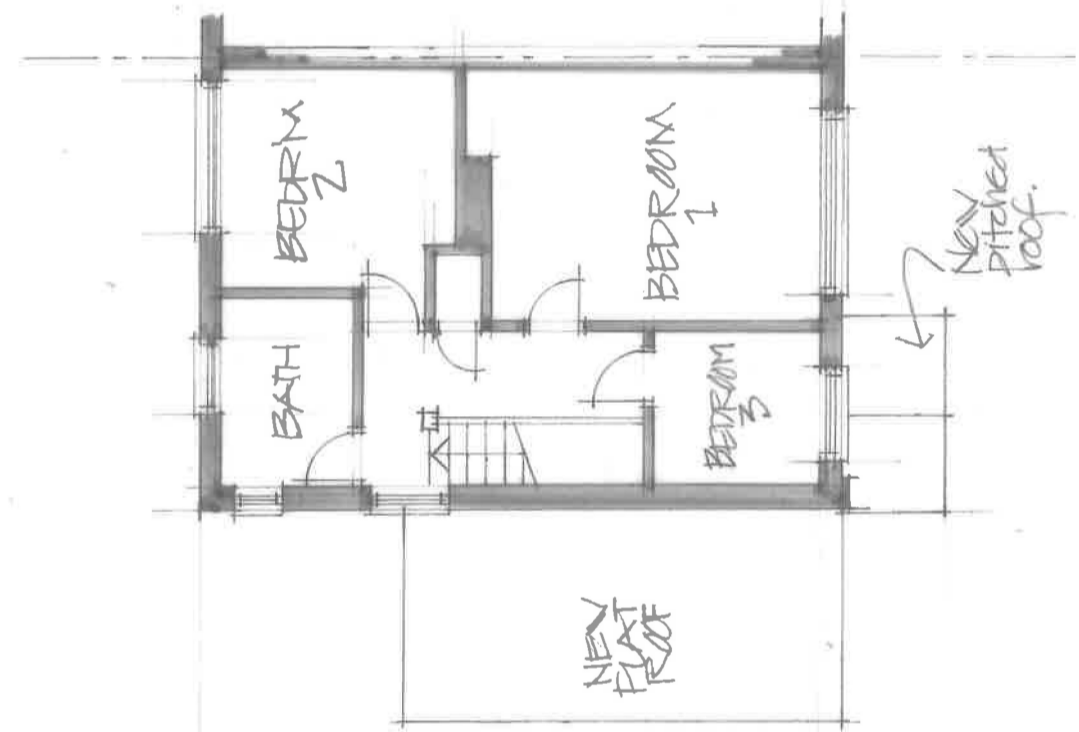

FIRST FLOOR PLAN



SCALE BAR

- REVA. 14.3.24: AREA OF NEW PORCH AMENDED.
- ADDRESS: TEIGN, PARKWAY, BEXLEY, KENT, DA5 2JD
- PROJECT: PROPOSED GARAGE CONVERSION & NEW PORCH
- DRAWING: PLANS & ELEVATIONS AS PROPOSED
- SCALE: 1:100 @ A3
- DATE: OCT '2023
- DRAWING NO TP/02A

NOTE:
SEE DRGNG NO TP/03 FOR DETAIL PLAN OF OFFICE & PORCH.