
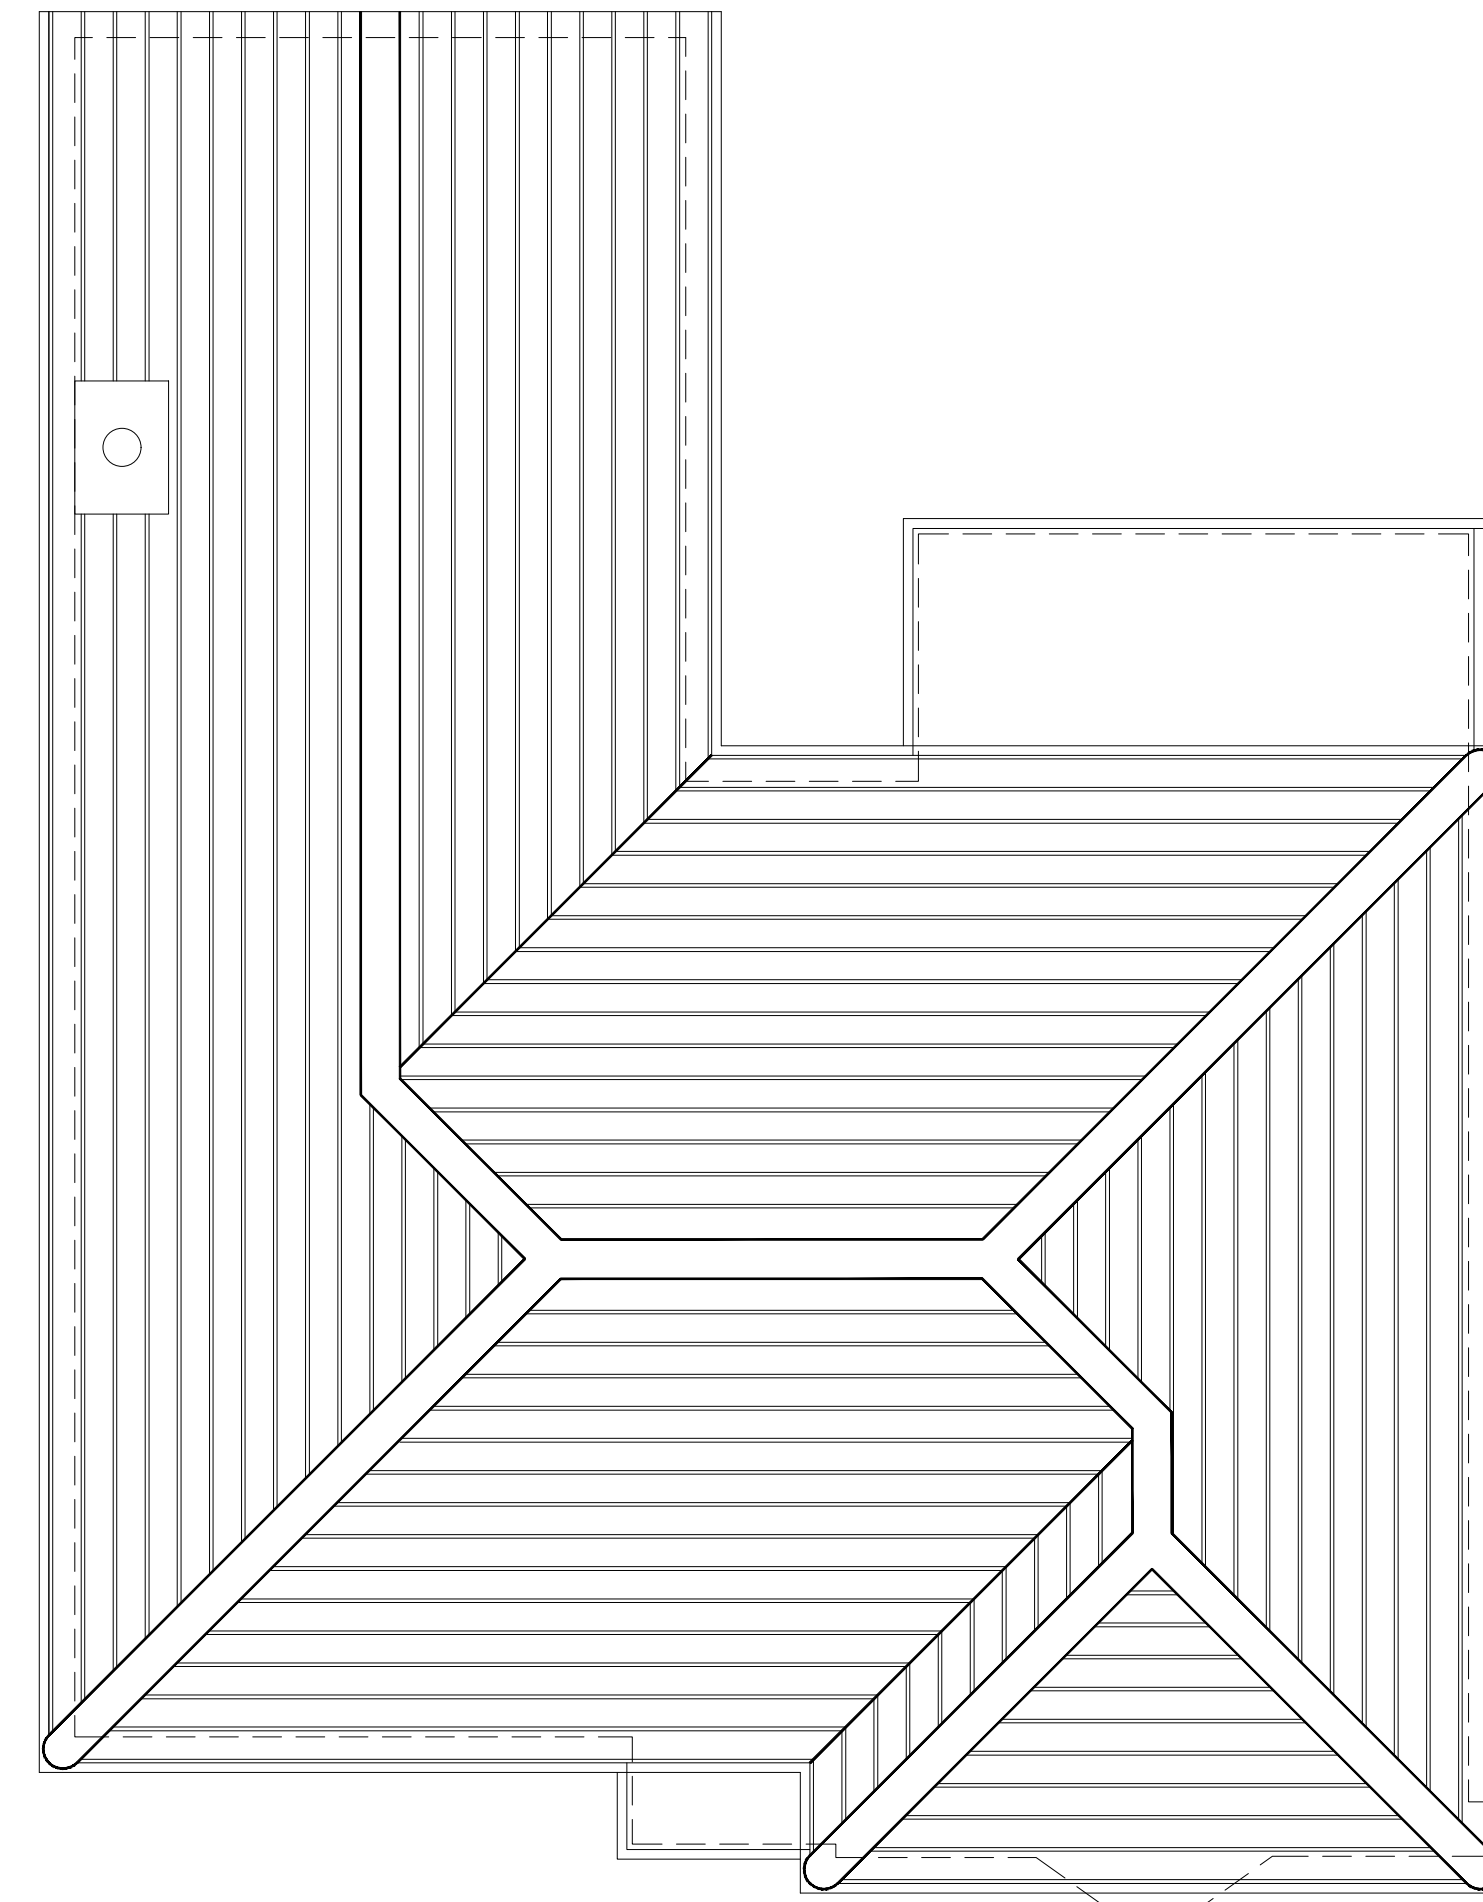


EXISTING GROUND FLOOR PLAN  
SCALE 1:50 @ A1 / 1:100 @ A3

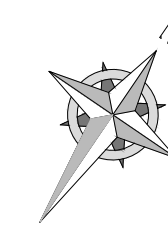

EXISTING ROOF PLAN  
SCALE 1:50 @ A1 / 1:100 @ A3

**FOR PLANNING**

All dimensions may vary on site and to be checked before commencing work.  
Works proposed in these drawings assumes developer / client compliance with relevant health and safety (CDM) regulations and requirements of the party wall etc act 1996. CDM services are not provided or offered by Cadarch London Limited.

Rev:	Description:	Date:

*This drawing is the property of CADARCH LONDON LIMITED. Copyright is reserved. The drawing is issued on the condition that it is not copied, reproduced, retained or disclosed to any unauthorised person, either wholly or in part.*



**CADARCH**  
LONDON LIMITED  
18 Summerhouse Drive, Bexley, Kent  
DA5 2HP  
Mob: 07719530451  
Email: cadarch@gmx.co.uk

Client:  
**MR & MRS. PALMER**  
**55 JOYDENS WOOD ROAD**  
**BEXLEY**  
**DA5 2HU**

Project:  
**55 JOYDENS WOOD ROAD**  
**BEXLEY**  
**DA5 2HU**

Drawing Title:  
**EXISTING PLANS**

Scale: 1:50 @ A1, 1:100 @ A3  
Date: FEBRUARY 2024  
Frame Size: A1  
Drawing Ref: 24JWR-120224-P-001  
Revision: /

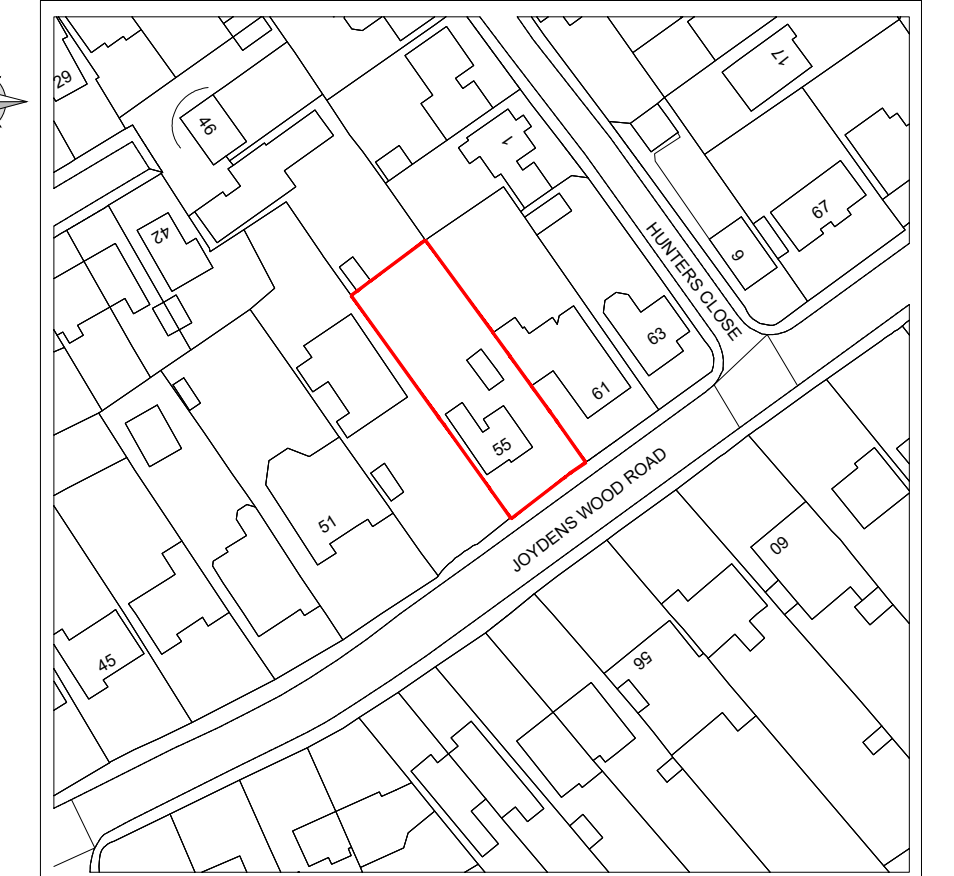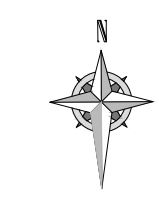

LOCATION PLAN  
SCALE 1:1250 @ A1 / 1:2500 @ A3

