



PROPOSED LOFT PLAN SCALE 1:50 @ A1 / 1:100 @ A3

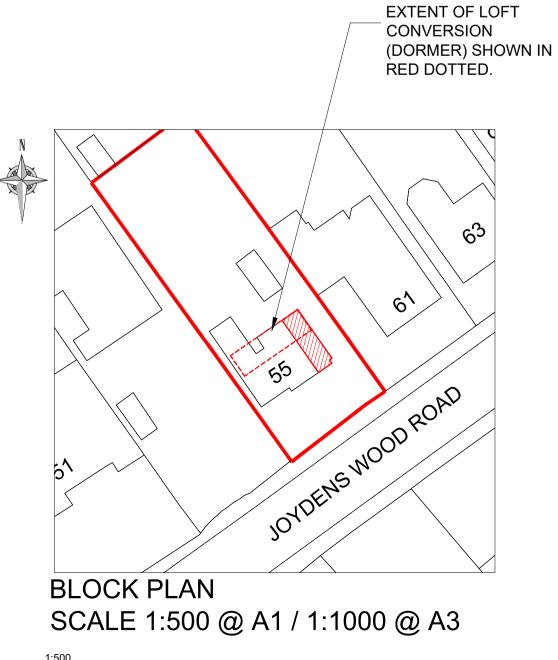


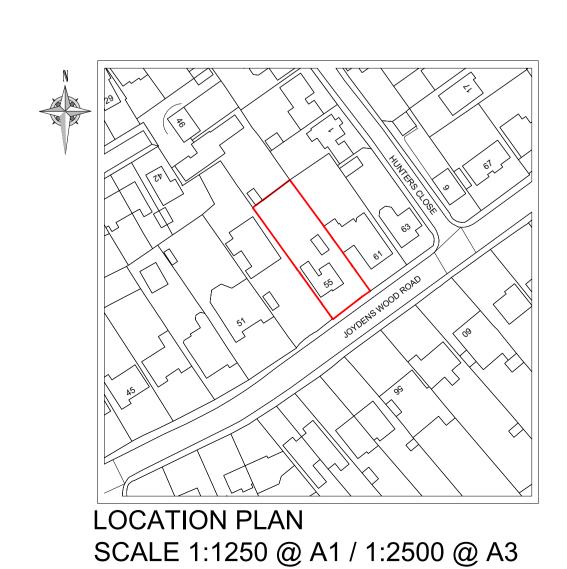

FOR PLANNING

All dimensions may vary on site and to be checked before commencing work.

Works proposed in these drawings assumes developer / client compliance with relevant health and safety (CDM) regulations and requirements of the party wall etc act 1996. CDM services are not provided or offered by Cadarch London Limited.

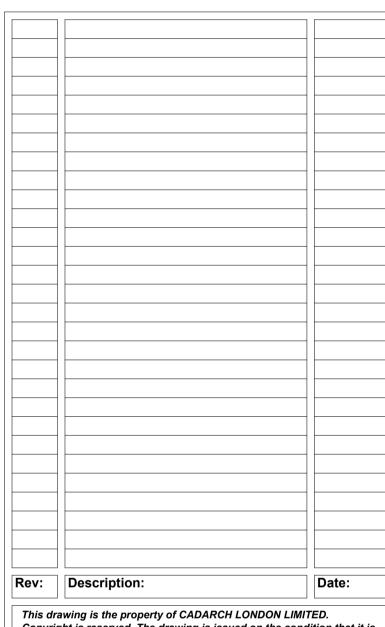

This drawing is the property of CADARCH LONDON LIMITED.
Copyright is reserved. The drawing is issued on the condition that it is not copied, reproduced, retained or disclosed to any unauthorised person, either wholly or in part.

CADARCH

LONDON LIMITED

18 Summerhouse Drive, Bexley, Kent DA5 2HP

MR & MRS. PALMER 55 JOYDENS WOOD ROAD **BEXLEY** DA5 2HU

55 JOYDENS WOOD ROAD **BEXLEY** DA5 2HU

Drawing Title:

PROPOSED GROUND FLOOR AND LOFT FLOOR PLANS

Date: FEBRUARY 2024 Size: A1 Scale: 1:50 @ A1 1:100 @ A3 Drawing Ref: 24JWR-120224-P-003

Scale 1:50 10 Metres