


Location Plan

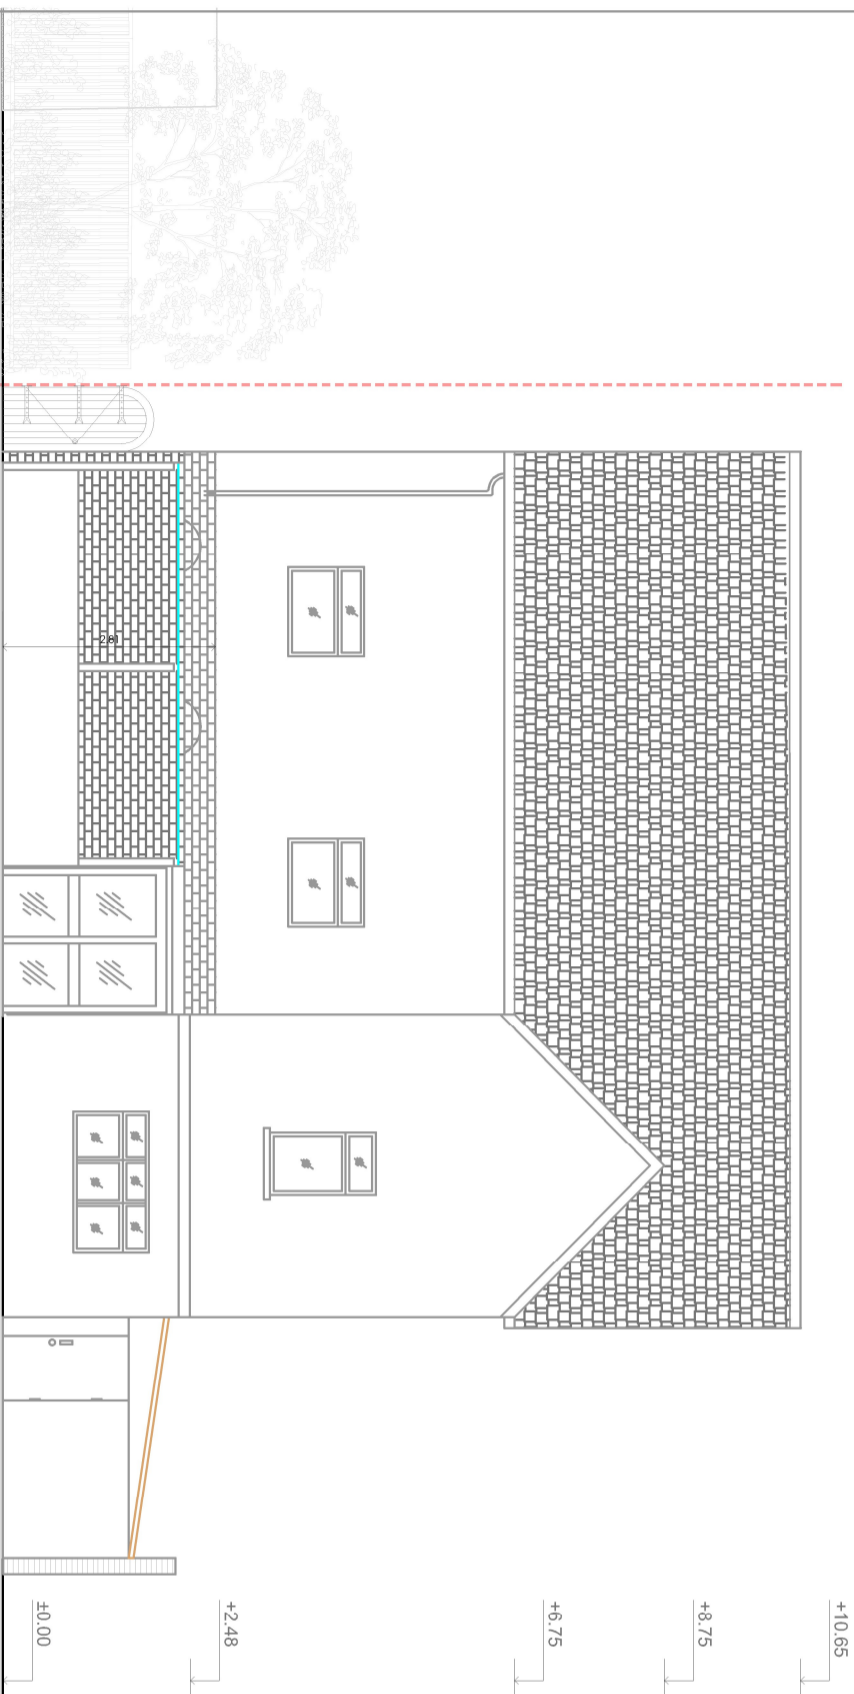

EXISTING REAR ELEVATION

SCALE 1:100



Note:
This document and its design content is copyright ©. It shall be read in conjunction with all other associated project information including models, specifications, schedules and related consultants documents.

Client: London Stay Apartments Maidstone Ltd		
Project: The Hufflers Arms, 110 Hythe St, Kent DA1 1BN		
Title: EXISTING REAR ELEVATION	Drawing N°: DA11BN-110 HYTHE STREET-EX-106-R1	
Drawn: PD	Scale: 1:100 / A3	
Purpose: PLANNING	Issued: 03-2024	REV: R1