


1m  
5m  
10m

## EXISTING ROOF PLAN

SCALE 1:100

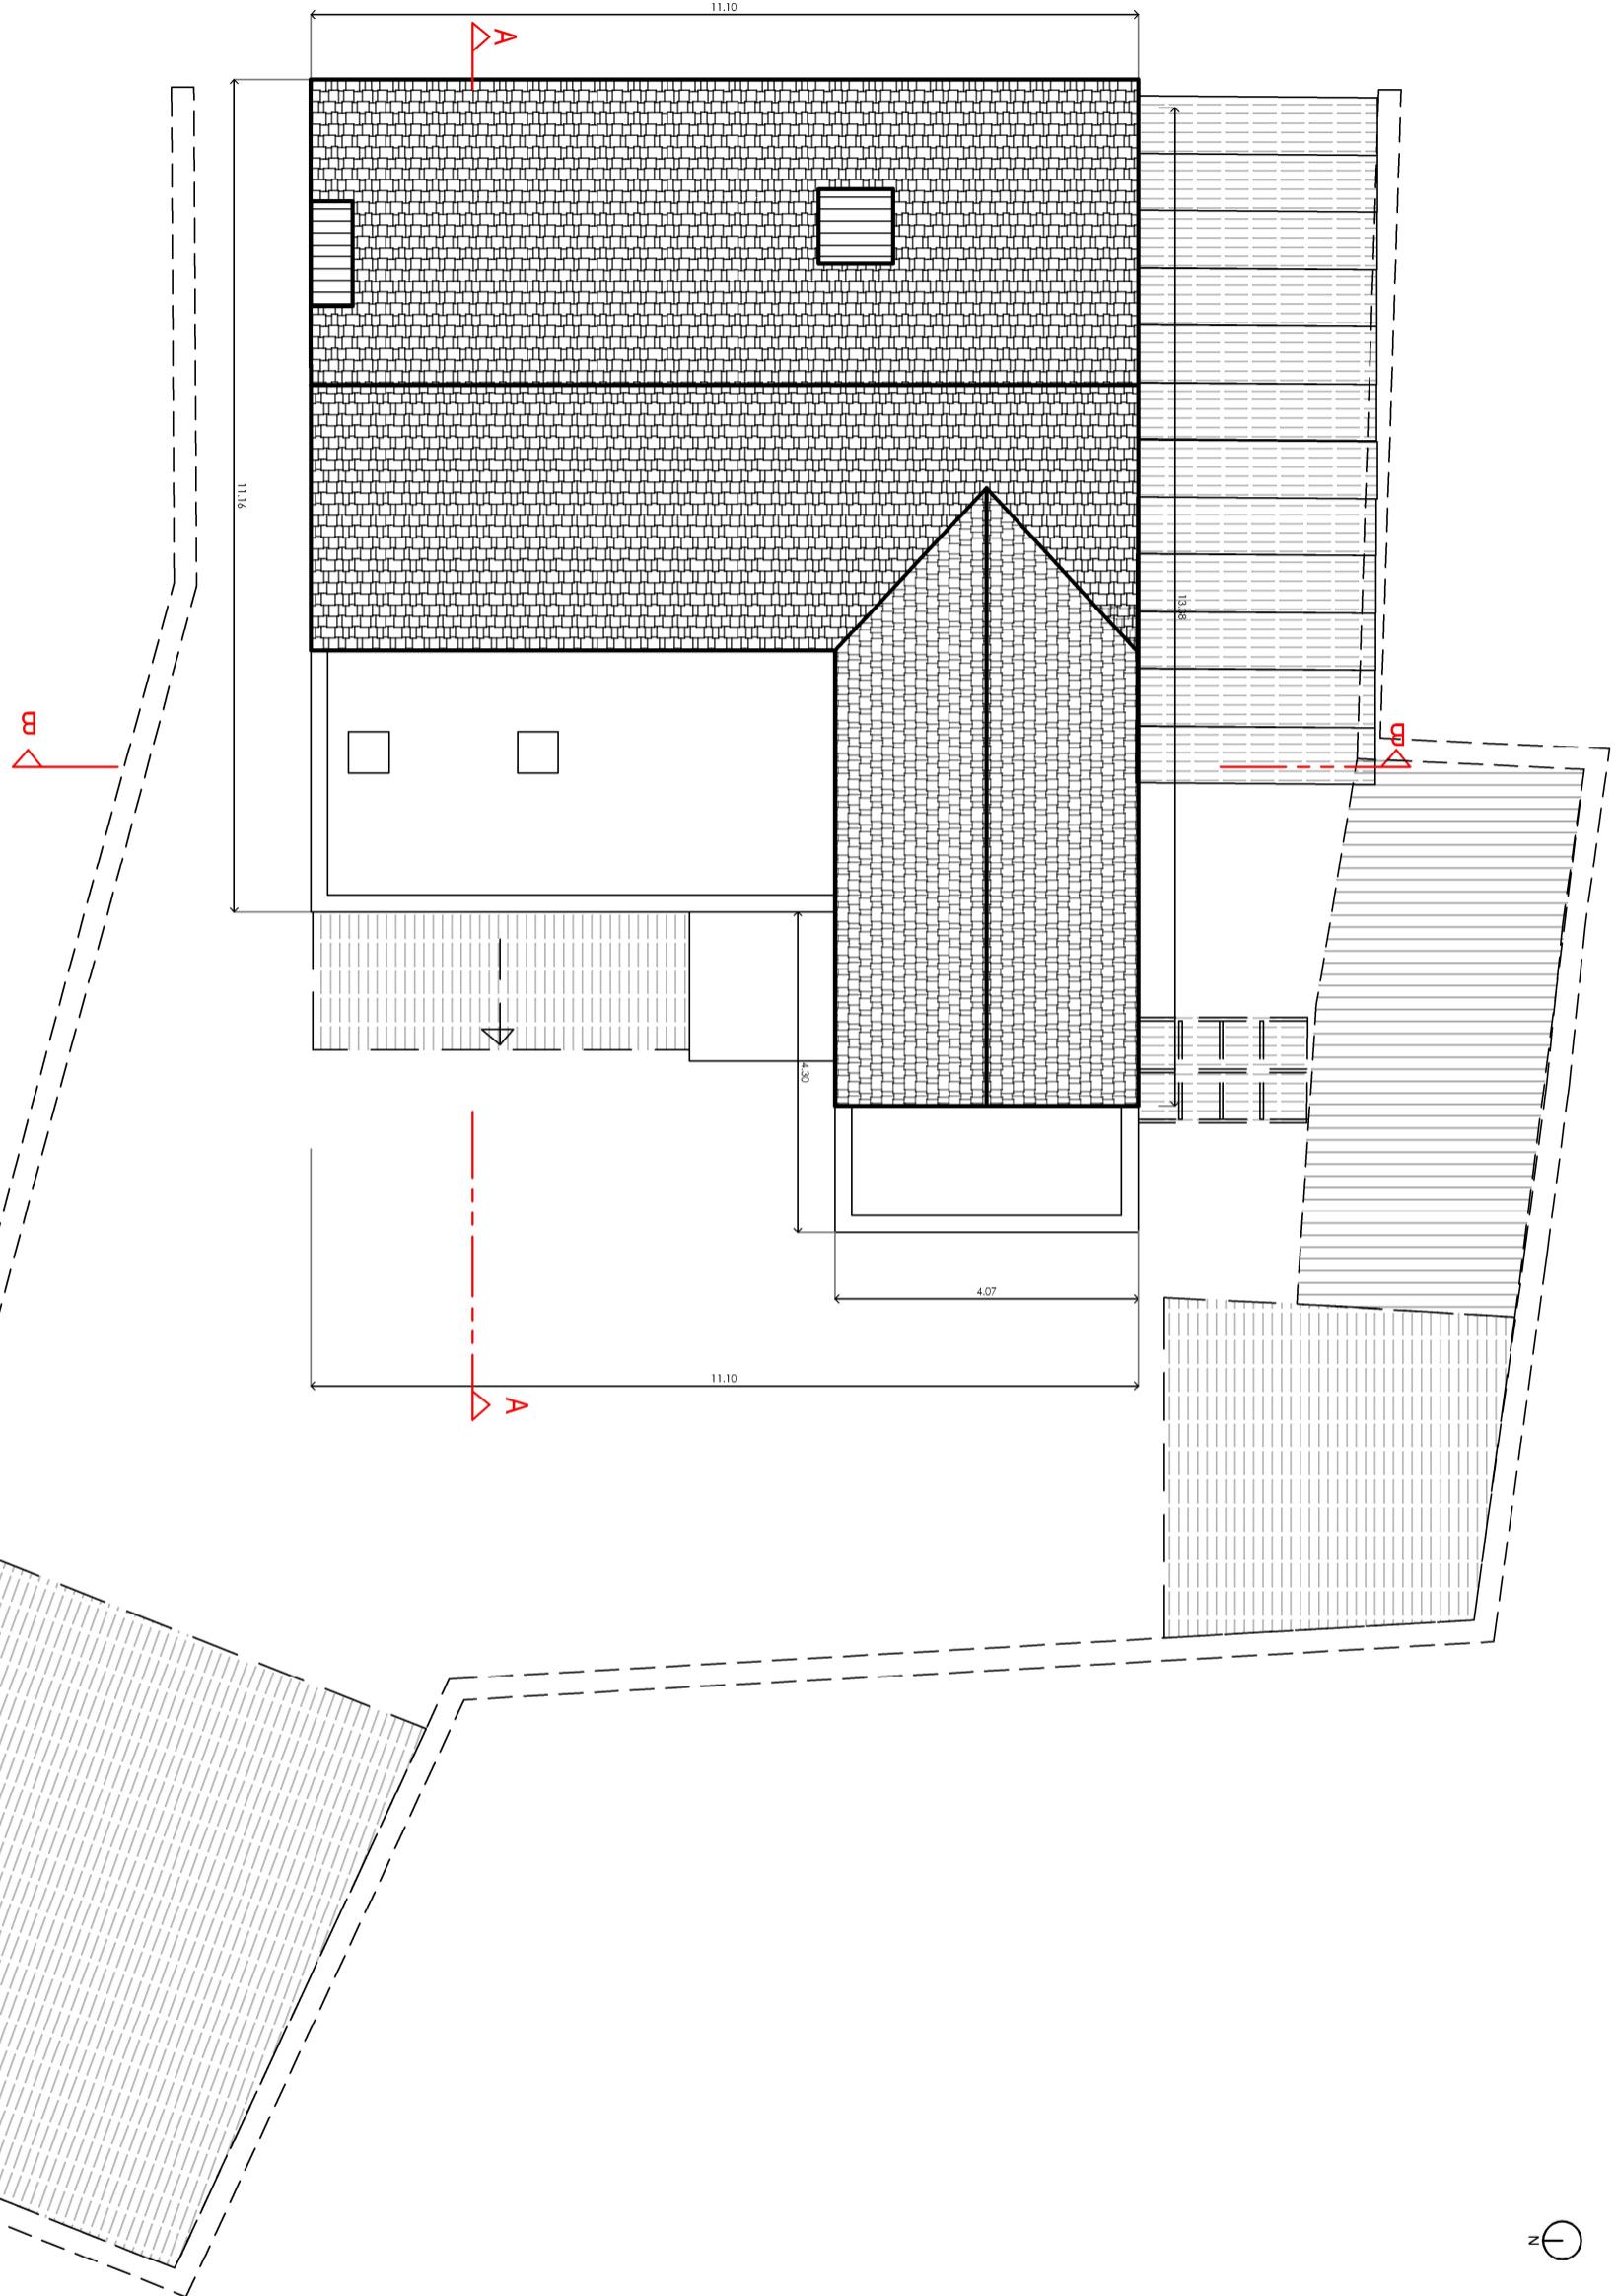

### Note:

This document and its design content is copyright © . It shall be read in conjunction with all other associated project information including models, specifications, schedules and related consultants documents.

Project:	The Hufflers Arms, 110 Hythe St, Kent DA1 1BN	
Title:	EXISTING ROOF PLAN	Drawing N: DA1BN-110 HYTHE STREET-EX-103-R1
Drawn:	PD	Scale: 1:100 / A3
Purpose:	PLANNING	Issued: 03-2024 REV: R1

## Location Plan

