



+10.65
+6.75
+2.48
±0.00

OLD DAMAGED ROOF TO BE CHANGED

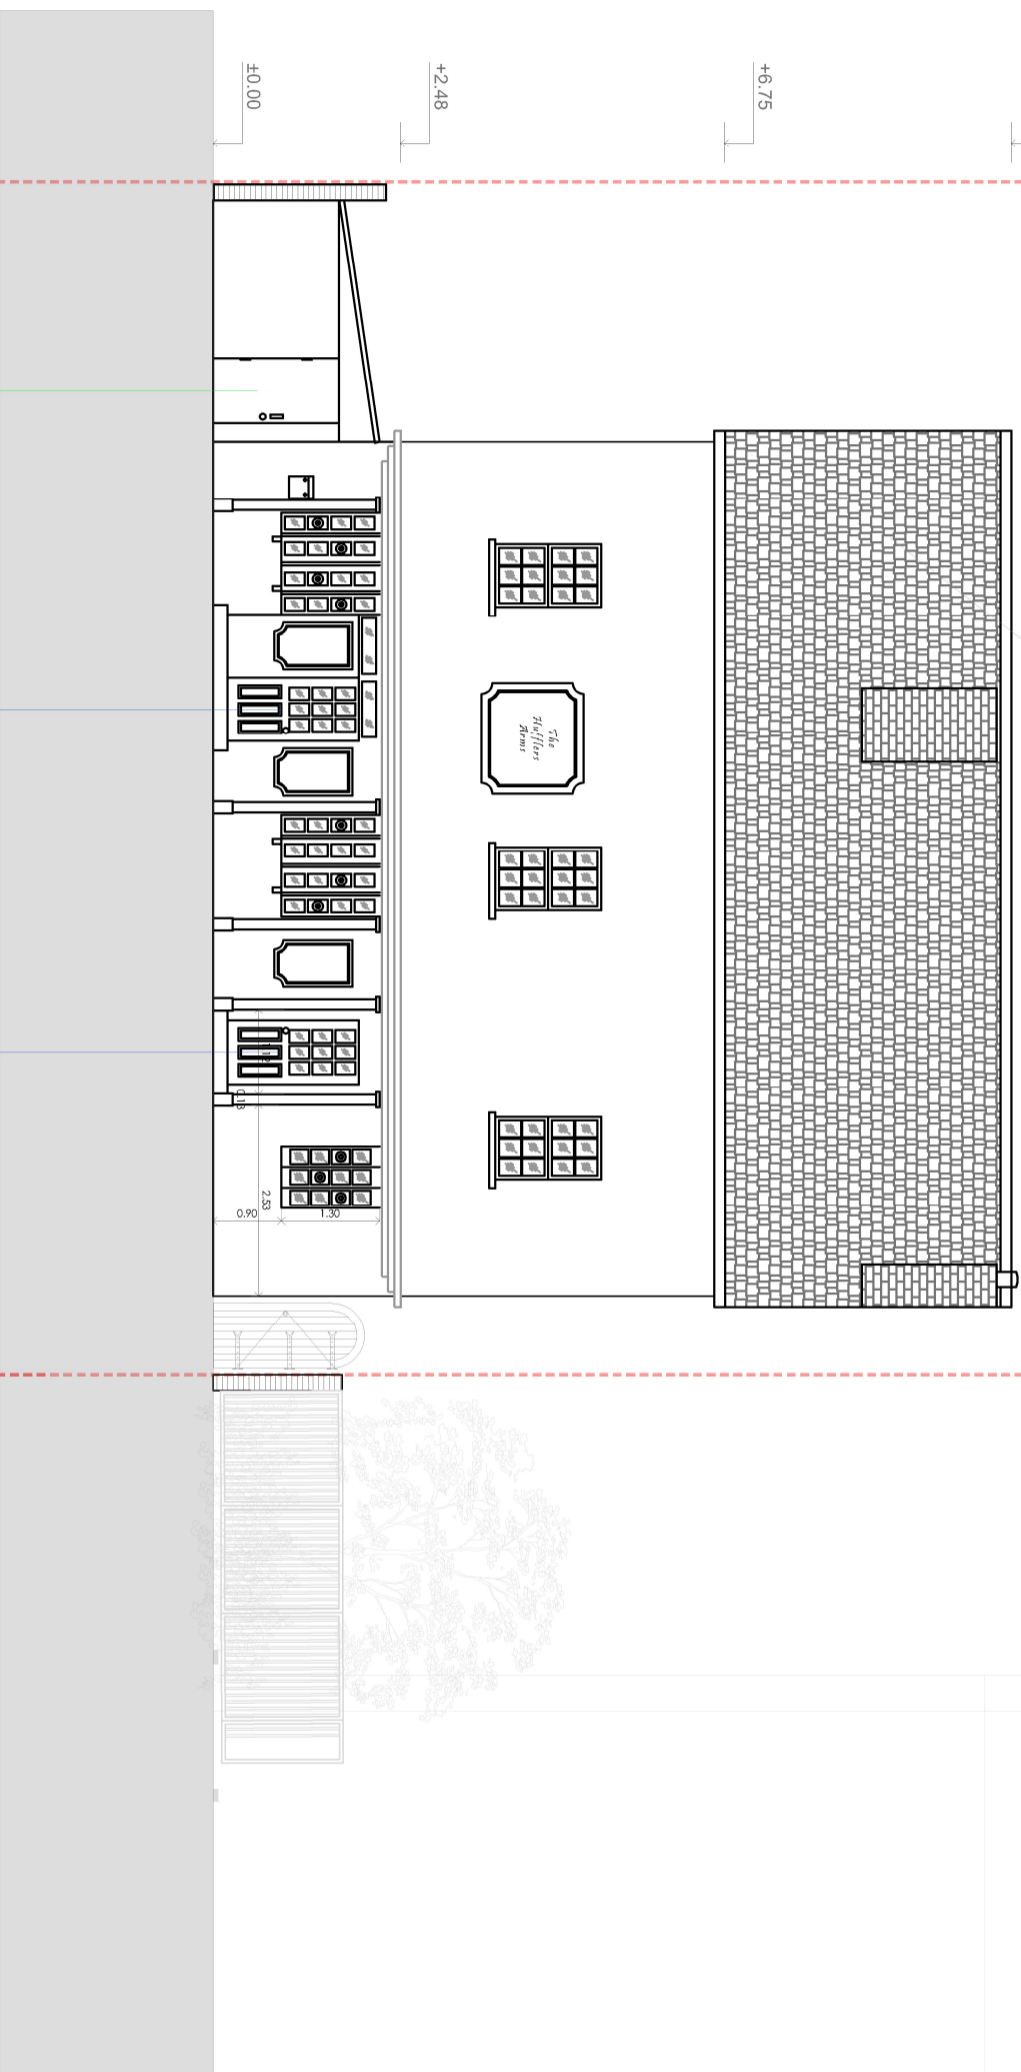

EXISTING FRONT ELEVATION

SCALE 1:100

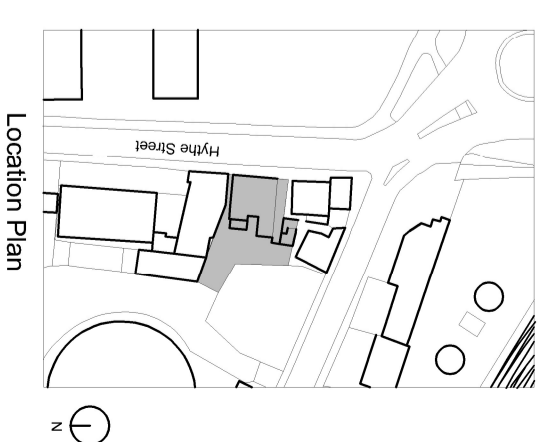

Location Plan

Note:
This document and its design content is copyright ©. It shall be read in conjunction with all other associated project information including models, specifications, schedules and related consultants documents.

London Stay Apartments

Client:
Maidstone Ltd

Project:
The Huffers Arms,
110 Hythe St, Kent DA1 1BN

Title:
EXISTING FRONT
ELEVATION

Drawing N°:
DA11BN-110 HYTHE STREET-EX-104-R1

Drawn:
PD

Scale:
1:100 / A3

Purpose:
PLANNING

Issued:
03-2024

REV:
R1