


OLD DAMAGED ROOF - TO BE REPAIRED

3 FRONT DORMERS - APPROVED WITH APPLICATION DA2101187/FUL (29.09.2021)

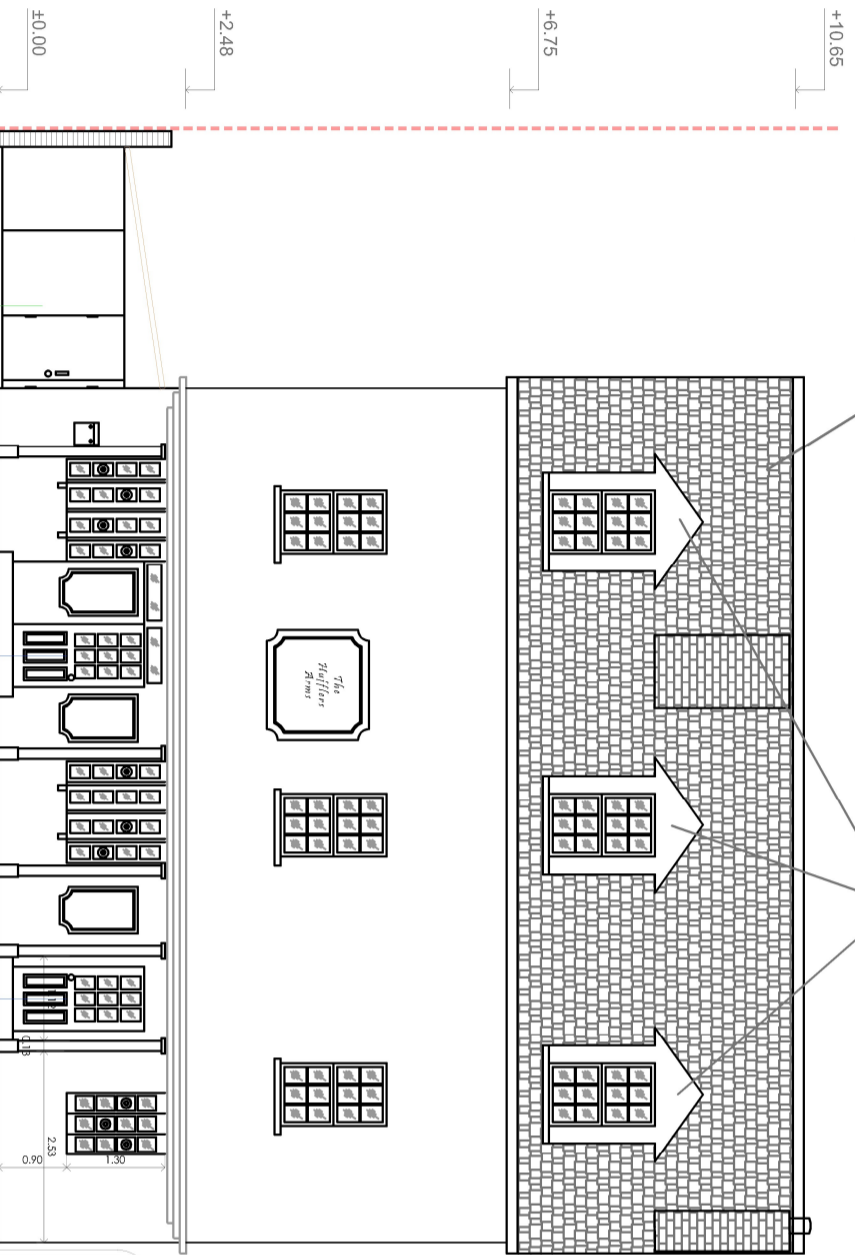

## PROPOSED FRONT ELEVATION

SCALE 1:100

**Note:**  
This document and its design content is copyright ©. It shall be read in conjunction with all other associated project information including models, specifications, schedules and related consultants documents.

London Stay Apartments

**Client:**  
Maidstone Ltd

**Project:**  
The Huffers Arms,  
110 Hythe St, Kent DA1 1BN

**Title:**  
PROPOSED FRONT ELEVATION

**Drawing N°:**  
DA11BN-110 HYTHE STREET-PR-105-R1

**Drawn:**  
PD

**Scale:**  
1:100 / A3

**Purpose:**  
PLANNING

**Issued:**  
03-2024

**REV:**  
R1