

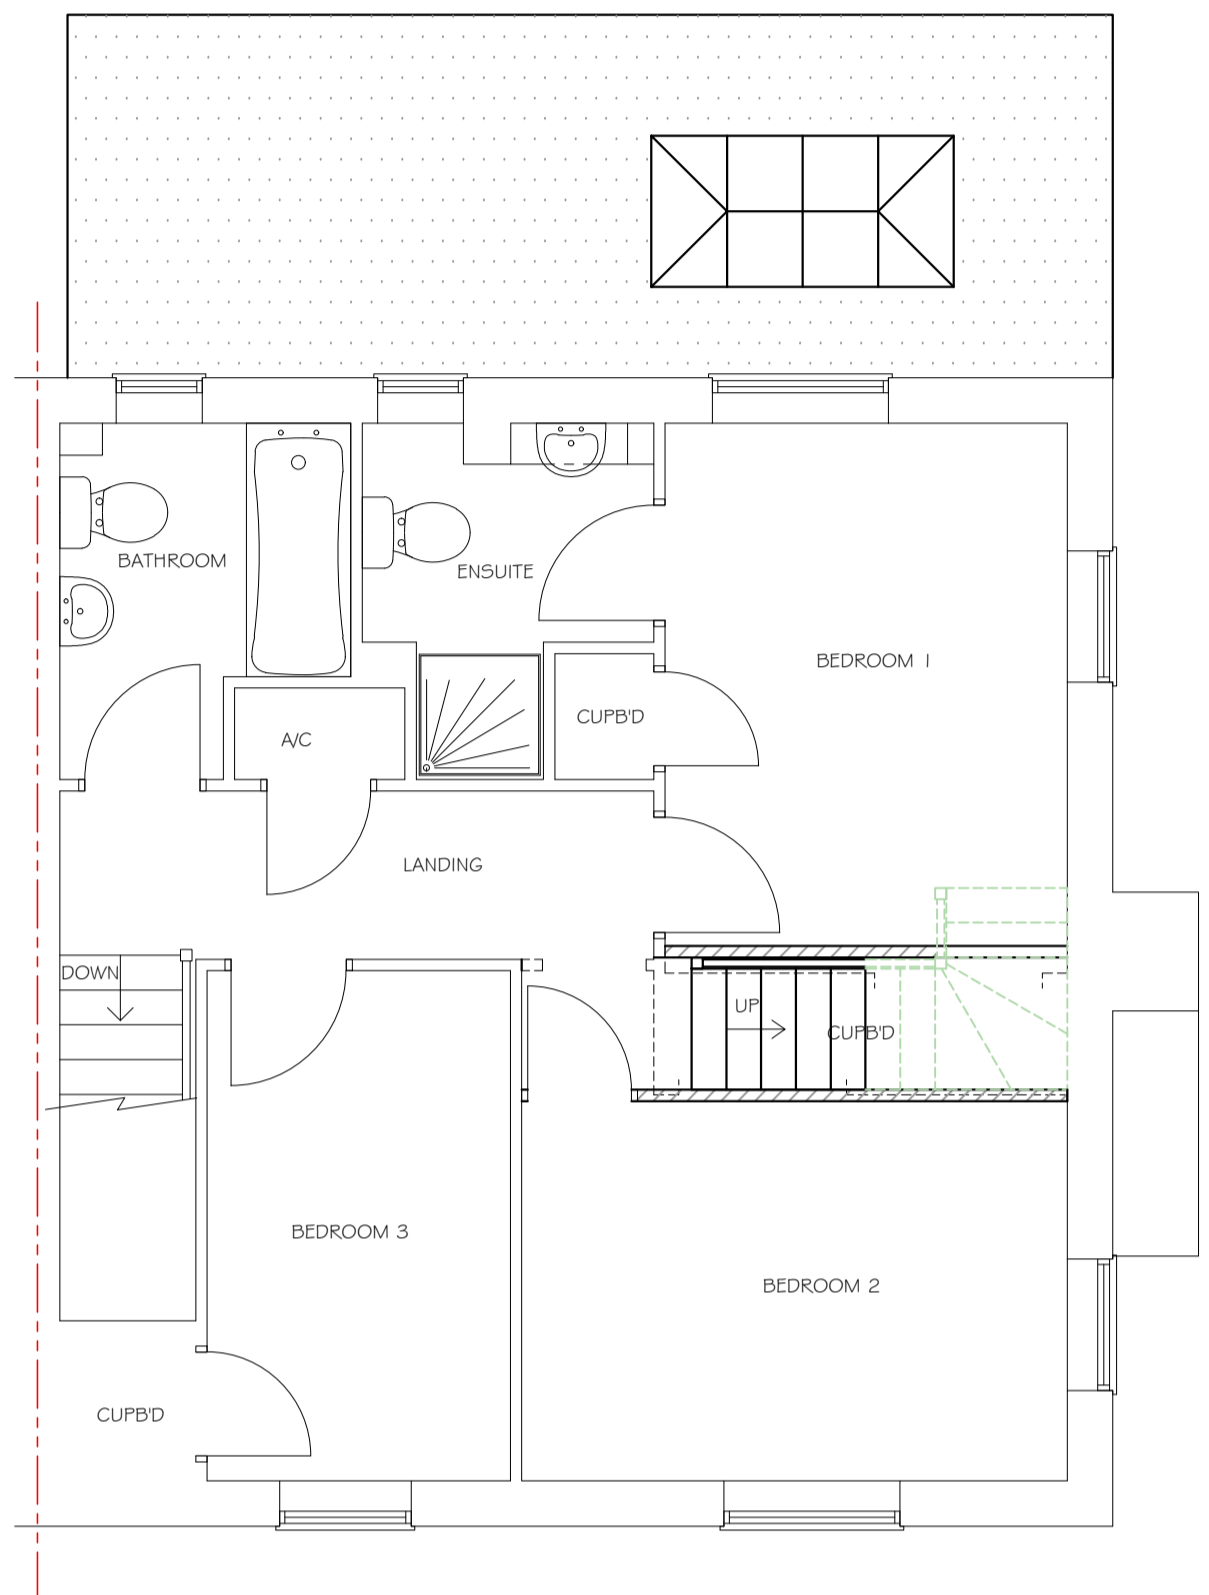



PROPOSED GROUND FLOOR PLAN

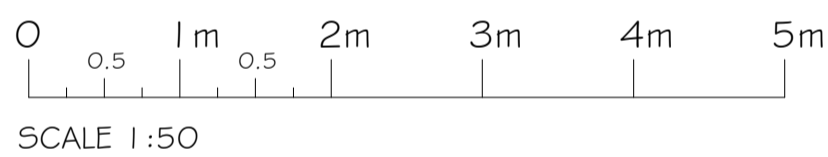

PROPOSED FIRST FLOOR PLAN

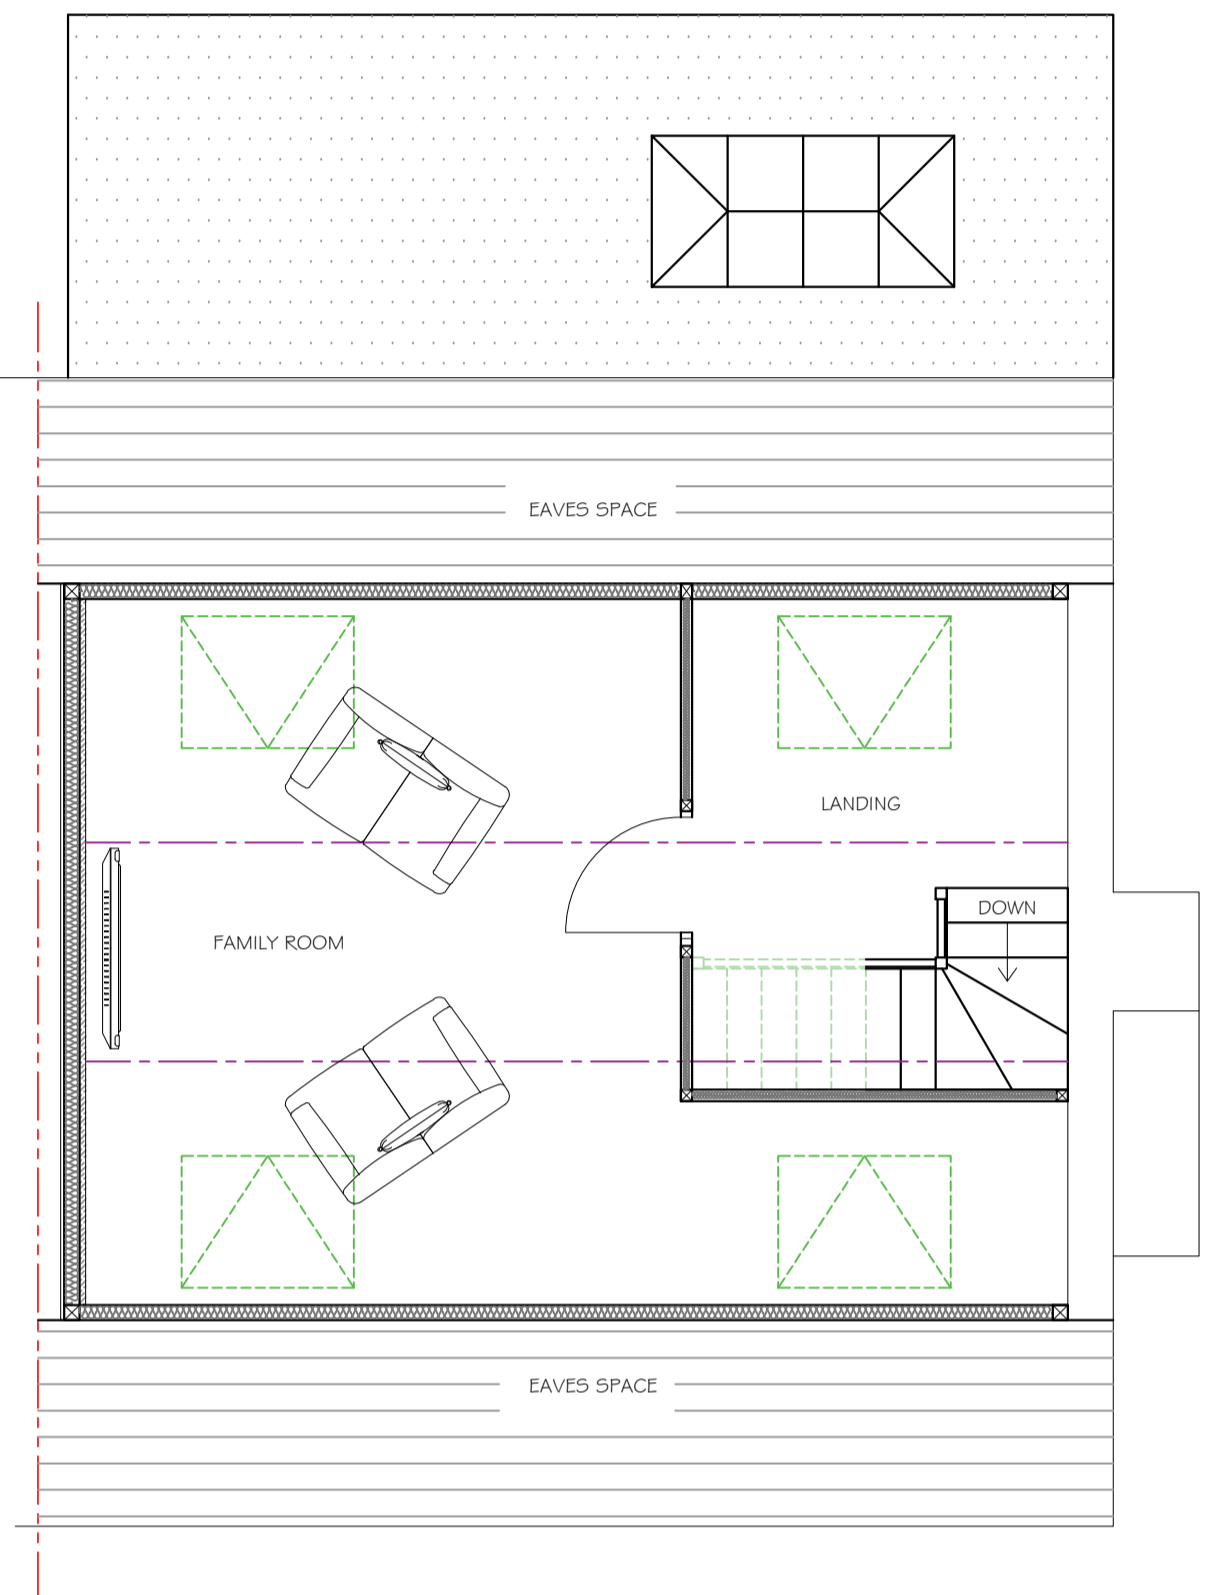

PROPOSED SECOND FLOOR PLAN

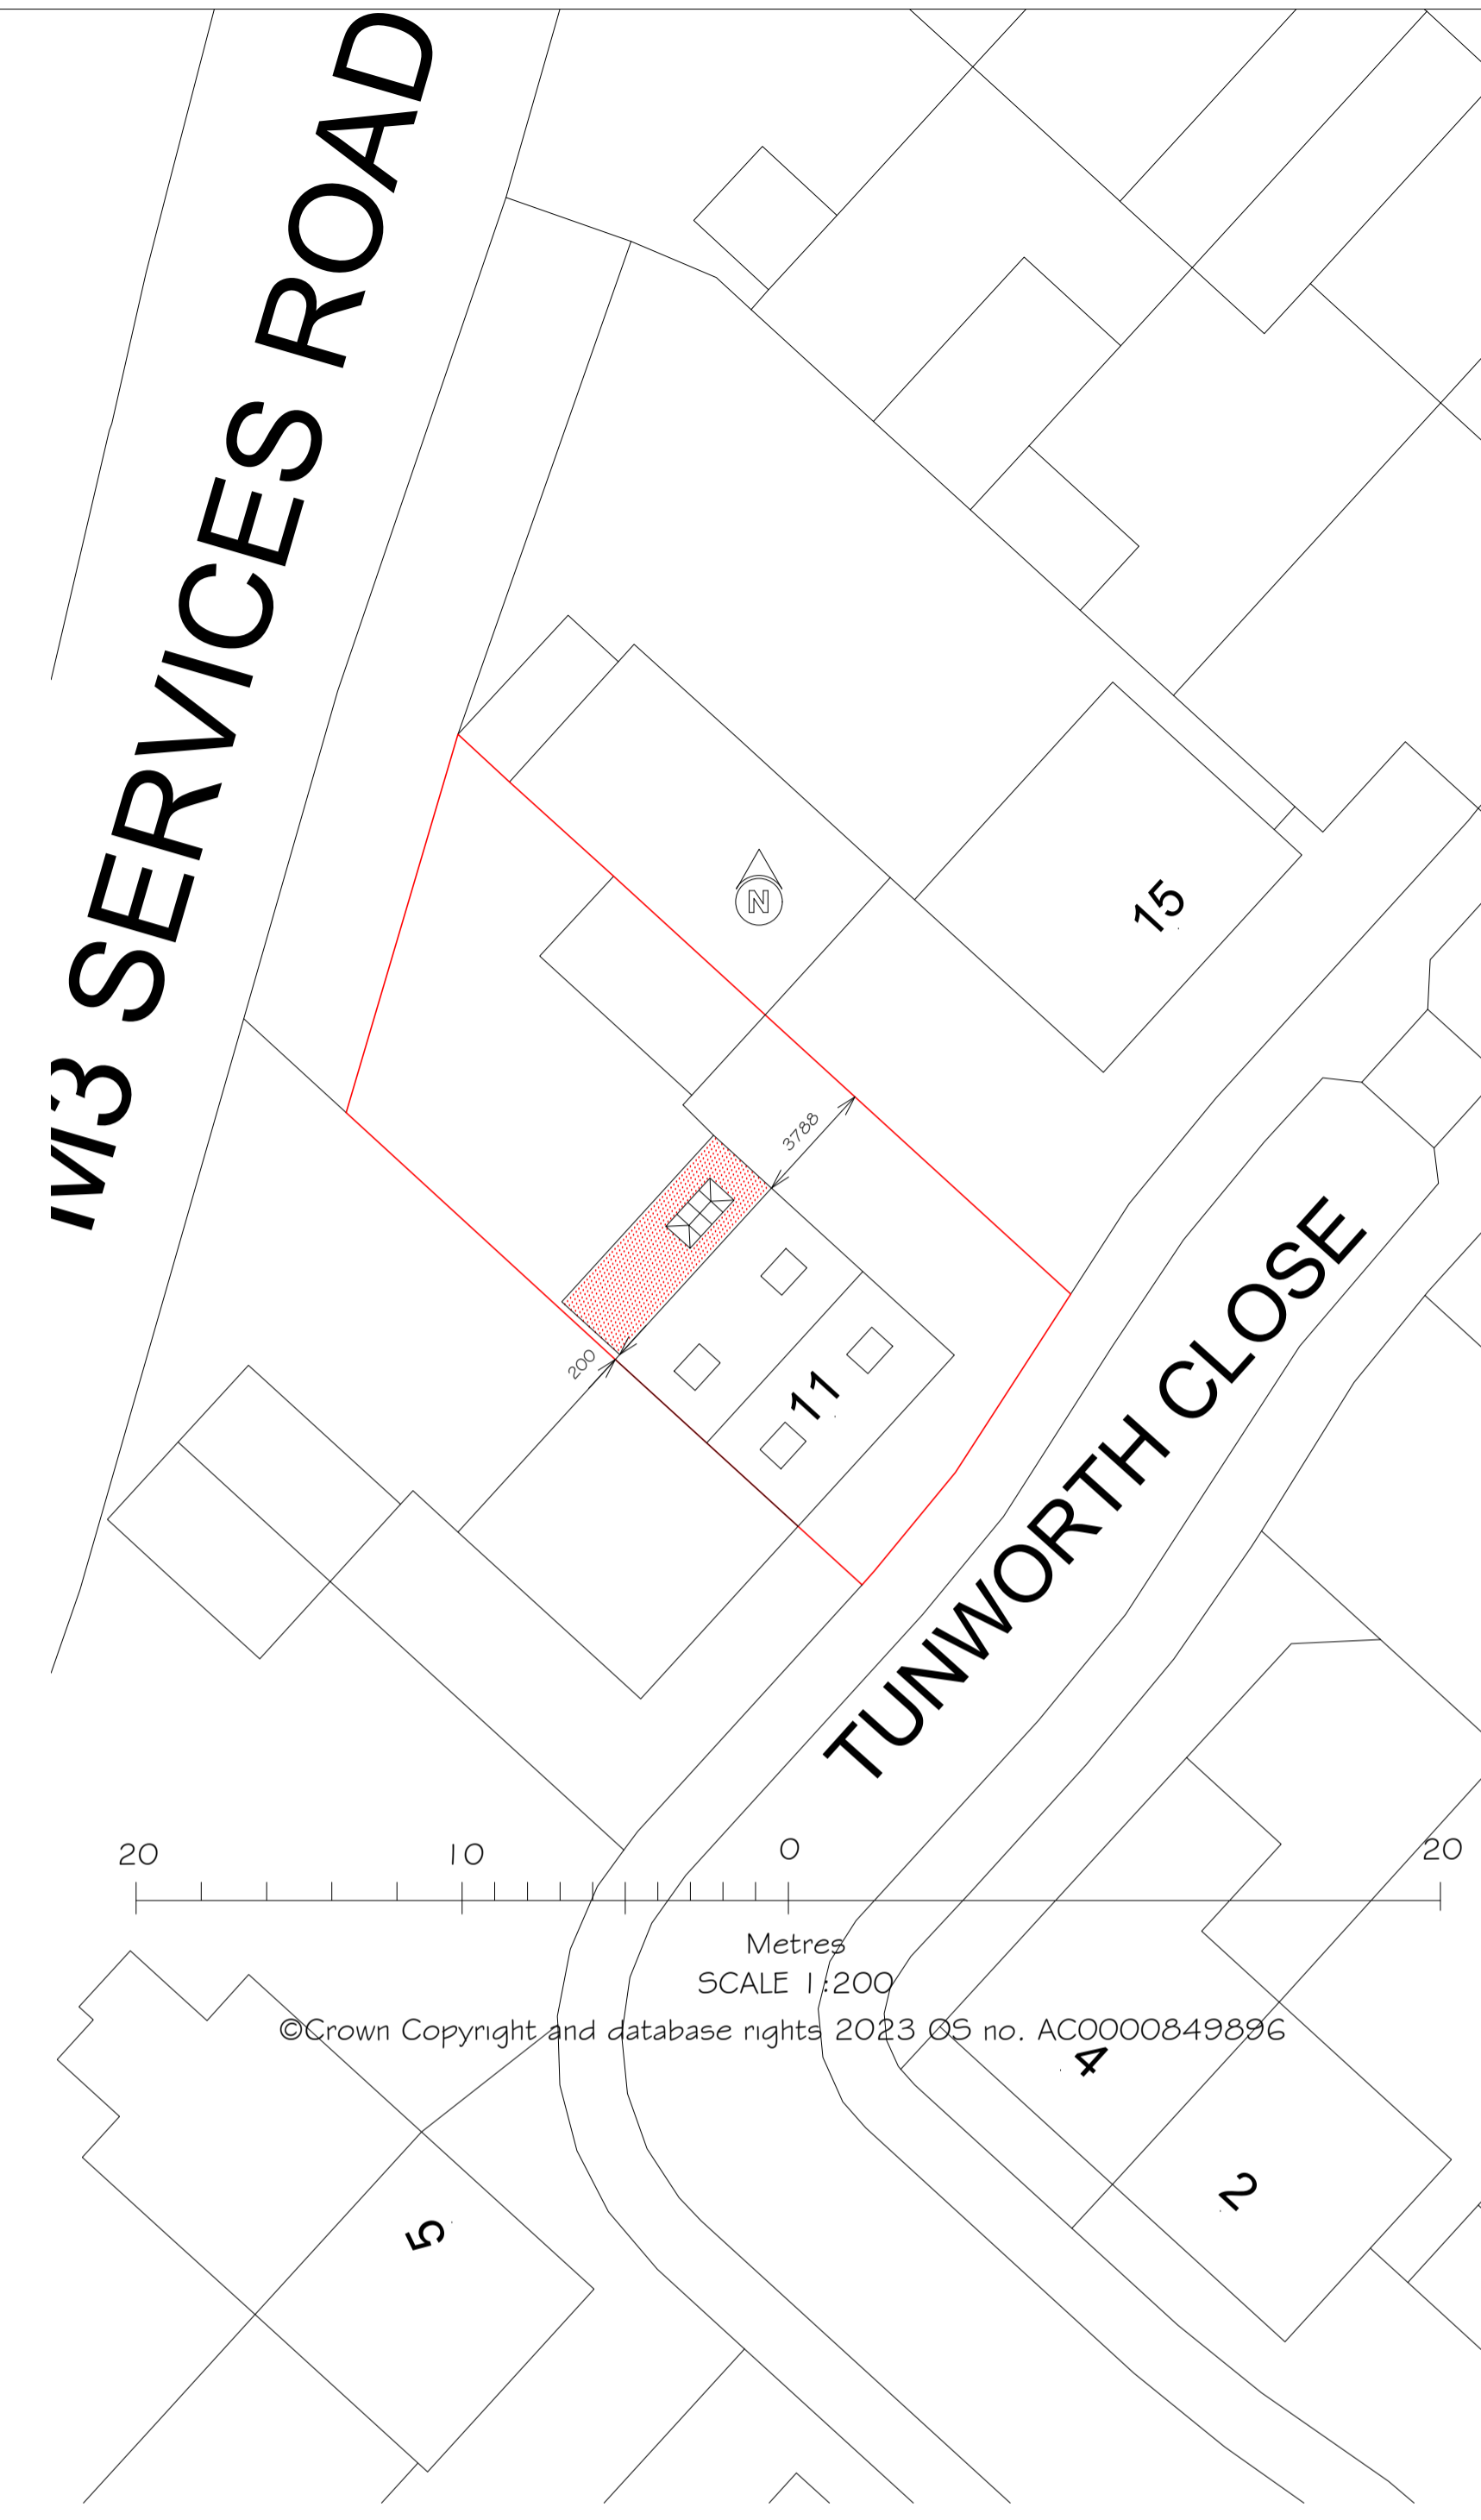


PROPOSED FRONT ELEVATION




PROPOSED SIDE ELEVATION



PROPOSED REAR ELEVATION

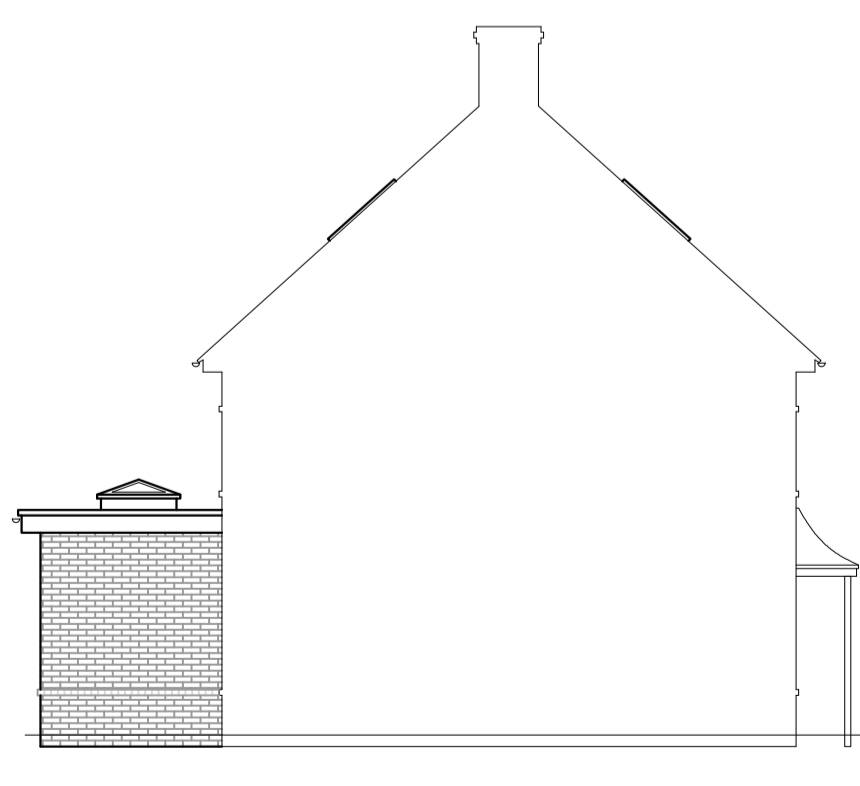

PROPOSED SIDE ELEVATION

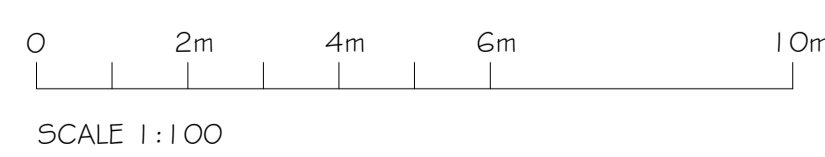

- EXISTING STRUCTURE
- PROPOSED STRUCTURE
- - - REMOVED STRUCTURE
- - - POSSIBLE STEEL BEAMS
- - - POSSIBLE KITCHEN PLAN

These plans must not be acted upon until the appropriate planning and building regulation approvals have been granted. Should the works be undertaken prior to the above approvals being in place it is done so entirely at the clients own risk.

PROJECT PROPOSED GROUND FLOOR EXTENSION & LOFT CONVERSION AT: 11 TUNWORTH CLOSE FLEET GU51 1DY	
TITLE PROPOSED FLOOR PLANS, ELEVATIONS & ROOF PLAN	
 Cranford Design Ltd Architectural Services, CAD Design & Draughting	
DATE MARCH 2024	Tel: 01252 872657 Mob: 07525 064570 E-mail: info@cranforddesign.co.uk Website: www.cranforddesign.co.uk
SCALE SEE DRAWING	Centaur House Ancells Business Park, Ancells Road Fleet GU51 2UJ
DRAWING NUMBER <p style="text-align: center; font-size: 1.2em;">D2905-02</p>	
A1 PAPER SIZE	