


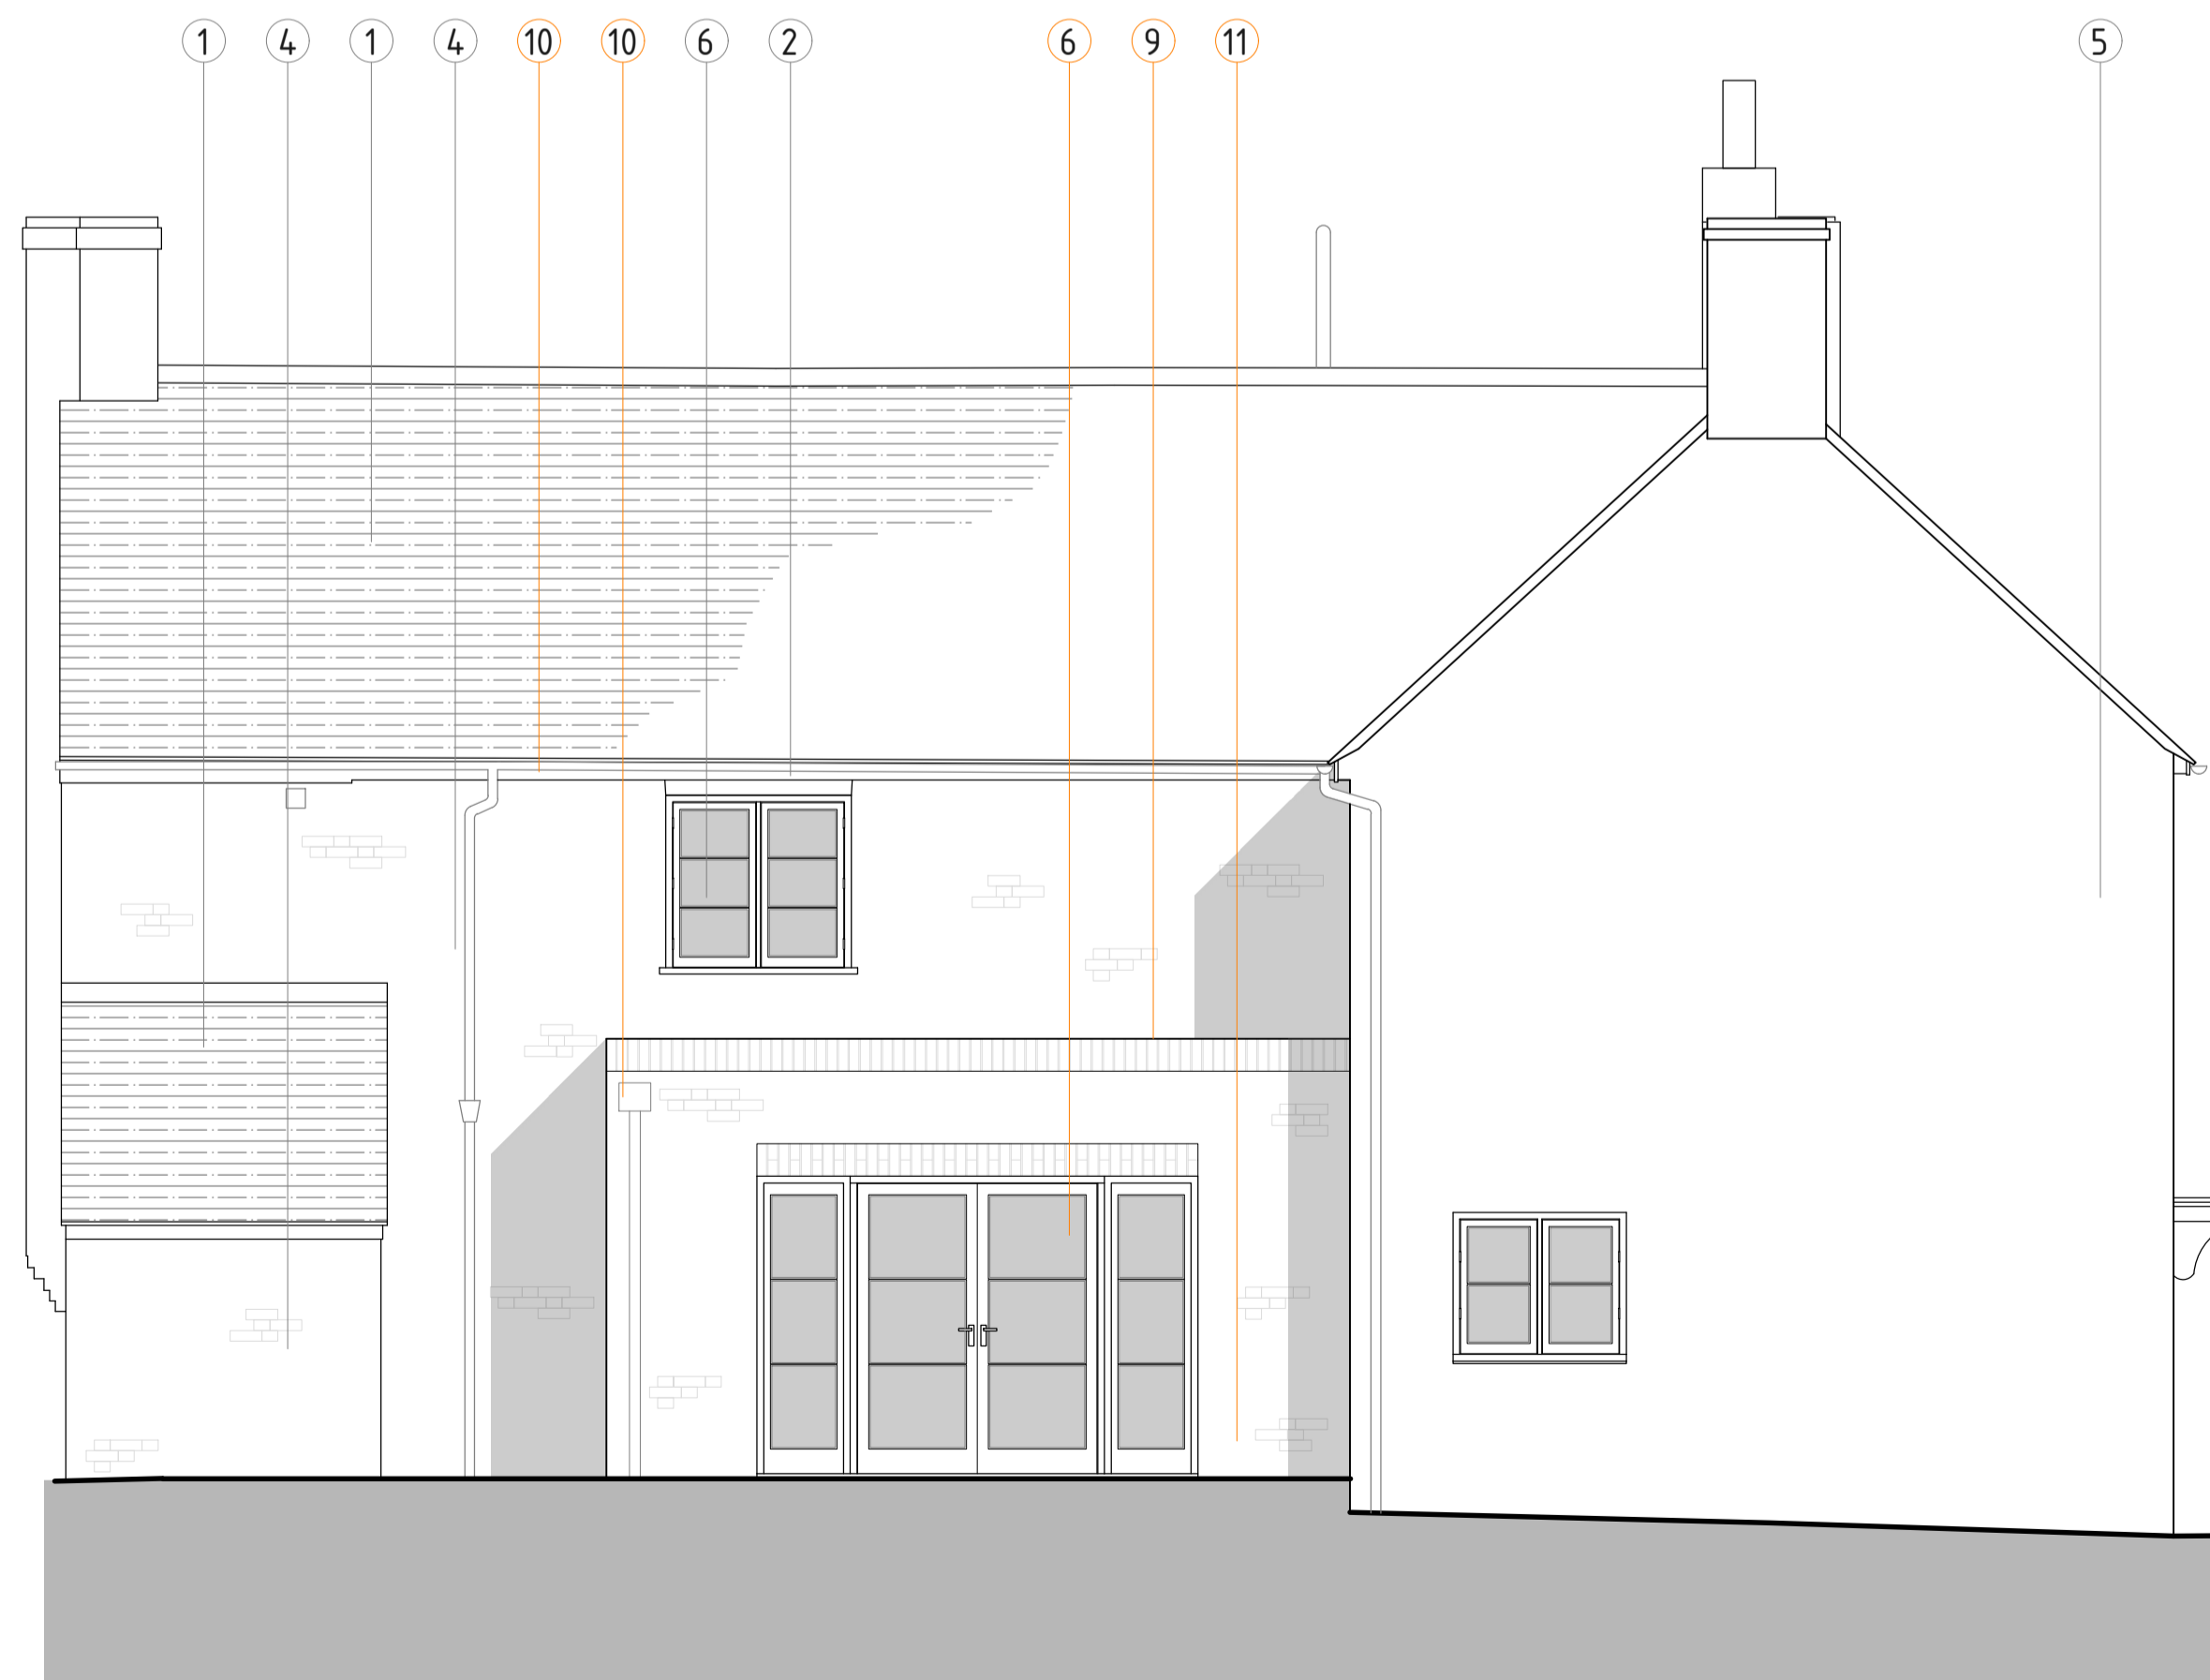

PROPOSED SOUTH-EAST ELEVATION

1:100 @ A3 // 1:50 @ A1



PROPOSED SOUTH-WEST ELEVATION

1:100 @ A3 // 1:50 @ A1

NOTES: THIS DRAWING IS THE COPYRIGHT OF MODH DESIGN LTD. IT MAY NOT BE COPIED, ALTERED OR REPRODUCED WITHOUT WRITTEN AUTHORITY. THE USE OF THIS DRAWING BY THIRD PARTIES IS ENTIRELY AT THEIR OWN RISK.

THE DRAWING MUST NOT BE SCALED. ALL LEVELS AND DIMENSIONS MUST BE CHECKED ON SITE. FIGURED DIMENSIONS MUST BE CHECKED ON SITE, FIGURED DIMENSIONS SHOULD BE TAKEN IN PREFERENCE TO SCALED DIMENSIONS.

**FOR PLANNING APPLICATION
SUBMISSION PURPOSES ONLY**

LISTING INFORMATION:

1. GRADE II
2. LISTING NO: 1291343
3. DATE OF LIST: 14th FEB 1992

LEGEND:

1. RED CLAY TILE ROOF
2. PAINTED TIMBER FASCIAS & SOFFITS
3. METAL & UPVC GUTTERS & DOWNPIPES
4. MIX OF RED & GREY FLEMISH BOND BRICK WALL
5. CEMENT / CONCRETE RENDERED WALL
6. PAINTED TIMBER WINDOWS AND DOORS
7. PAINTED CRITTAL WINDOW
8. TIMBER PAINTED PORCH
9. SINGLE PLY MEMBRANE FLAT ROOF BEHIND BRICK PARAPET
10. REPLACEMENT METAL GUTTERS AND DOWNPIPES
11. RED BRICK FLEMISH BOND WALL IN IMPERIAL BLEND RED BRICK TO MATCH SIZE AND COLOUR OF EXISTING.

REPOINT ELEVATIONS AS REQUIRED WITH LIMESTONE MORTAR TO MATCH EXISTING.

REPAIR & PAINT EXISTING FASCIAS AND SOFFITS WITH WHITE PAINT

WINDOWS SHOWN ON PROPOSED ELEVATIONS SUBJECT TO SEPARATE APPLICATION. PROPOSED WINDOWS TO BE PAINTED IN NUNWELL GREEN COLOUR TO MATCH WINDOWS IN APPLICATION. REF: 22/01933/LBC

REVISIONS: DATE: NOTE:



A | STUDIO 1, NEW BARN FARM, SUN HILL, CALBOURNE, IDW P030 4JA
 T | 01983 555051
 W | WWW.MODHDESIGN.CO.UK
 E | HELLO@MODHDESIGN.CO.UK

CLIENT:
MR. R OGLANDER

PROJECT:
ALTERATIONS TO LISTED BUILDING: NEW FARMHOUSE, NEW FARM, WEST LANE, BRADING, ISLE OF WIGHT, P036 0JG

DRAWING TITLE:
PROPOSED SOUTH-EAST & SOUTH-WEST ELEVATIONS

SCALE: 1:50@A1 DATE: OCT 23 DRAWN: EF

STAGE: PLANNING APPLICATION CHECKED BY: CC

JOB NUMBER: MDA203.B DRAWING NUMBER: PL 12 REVISION: .