


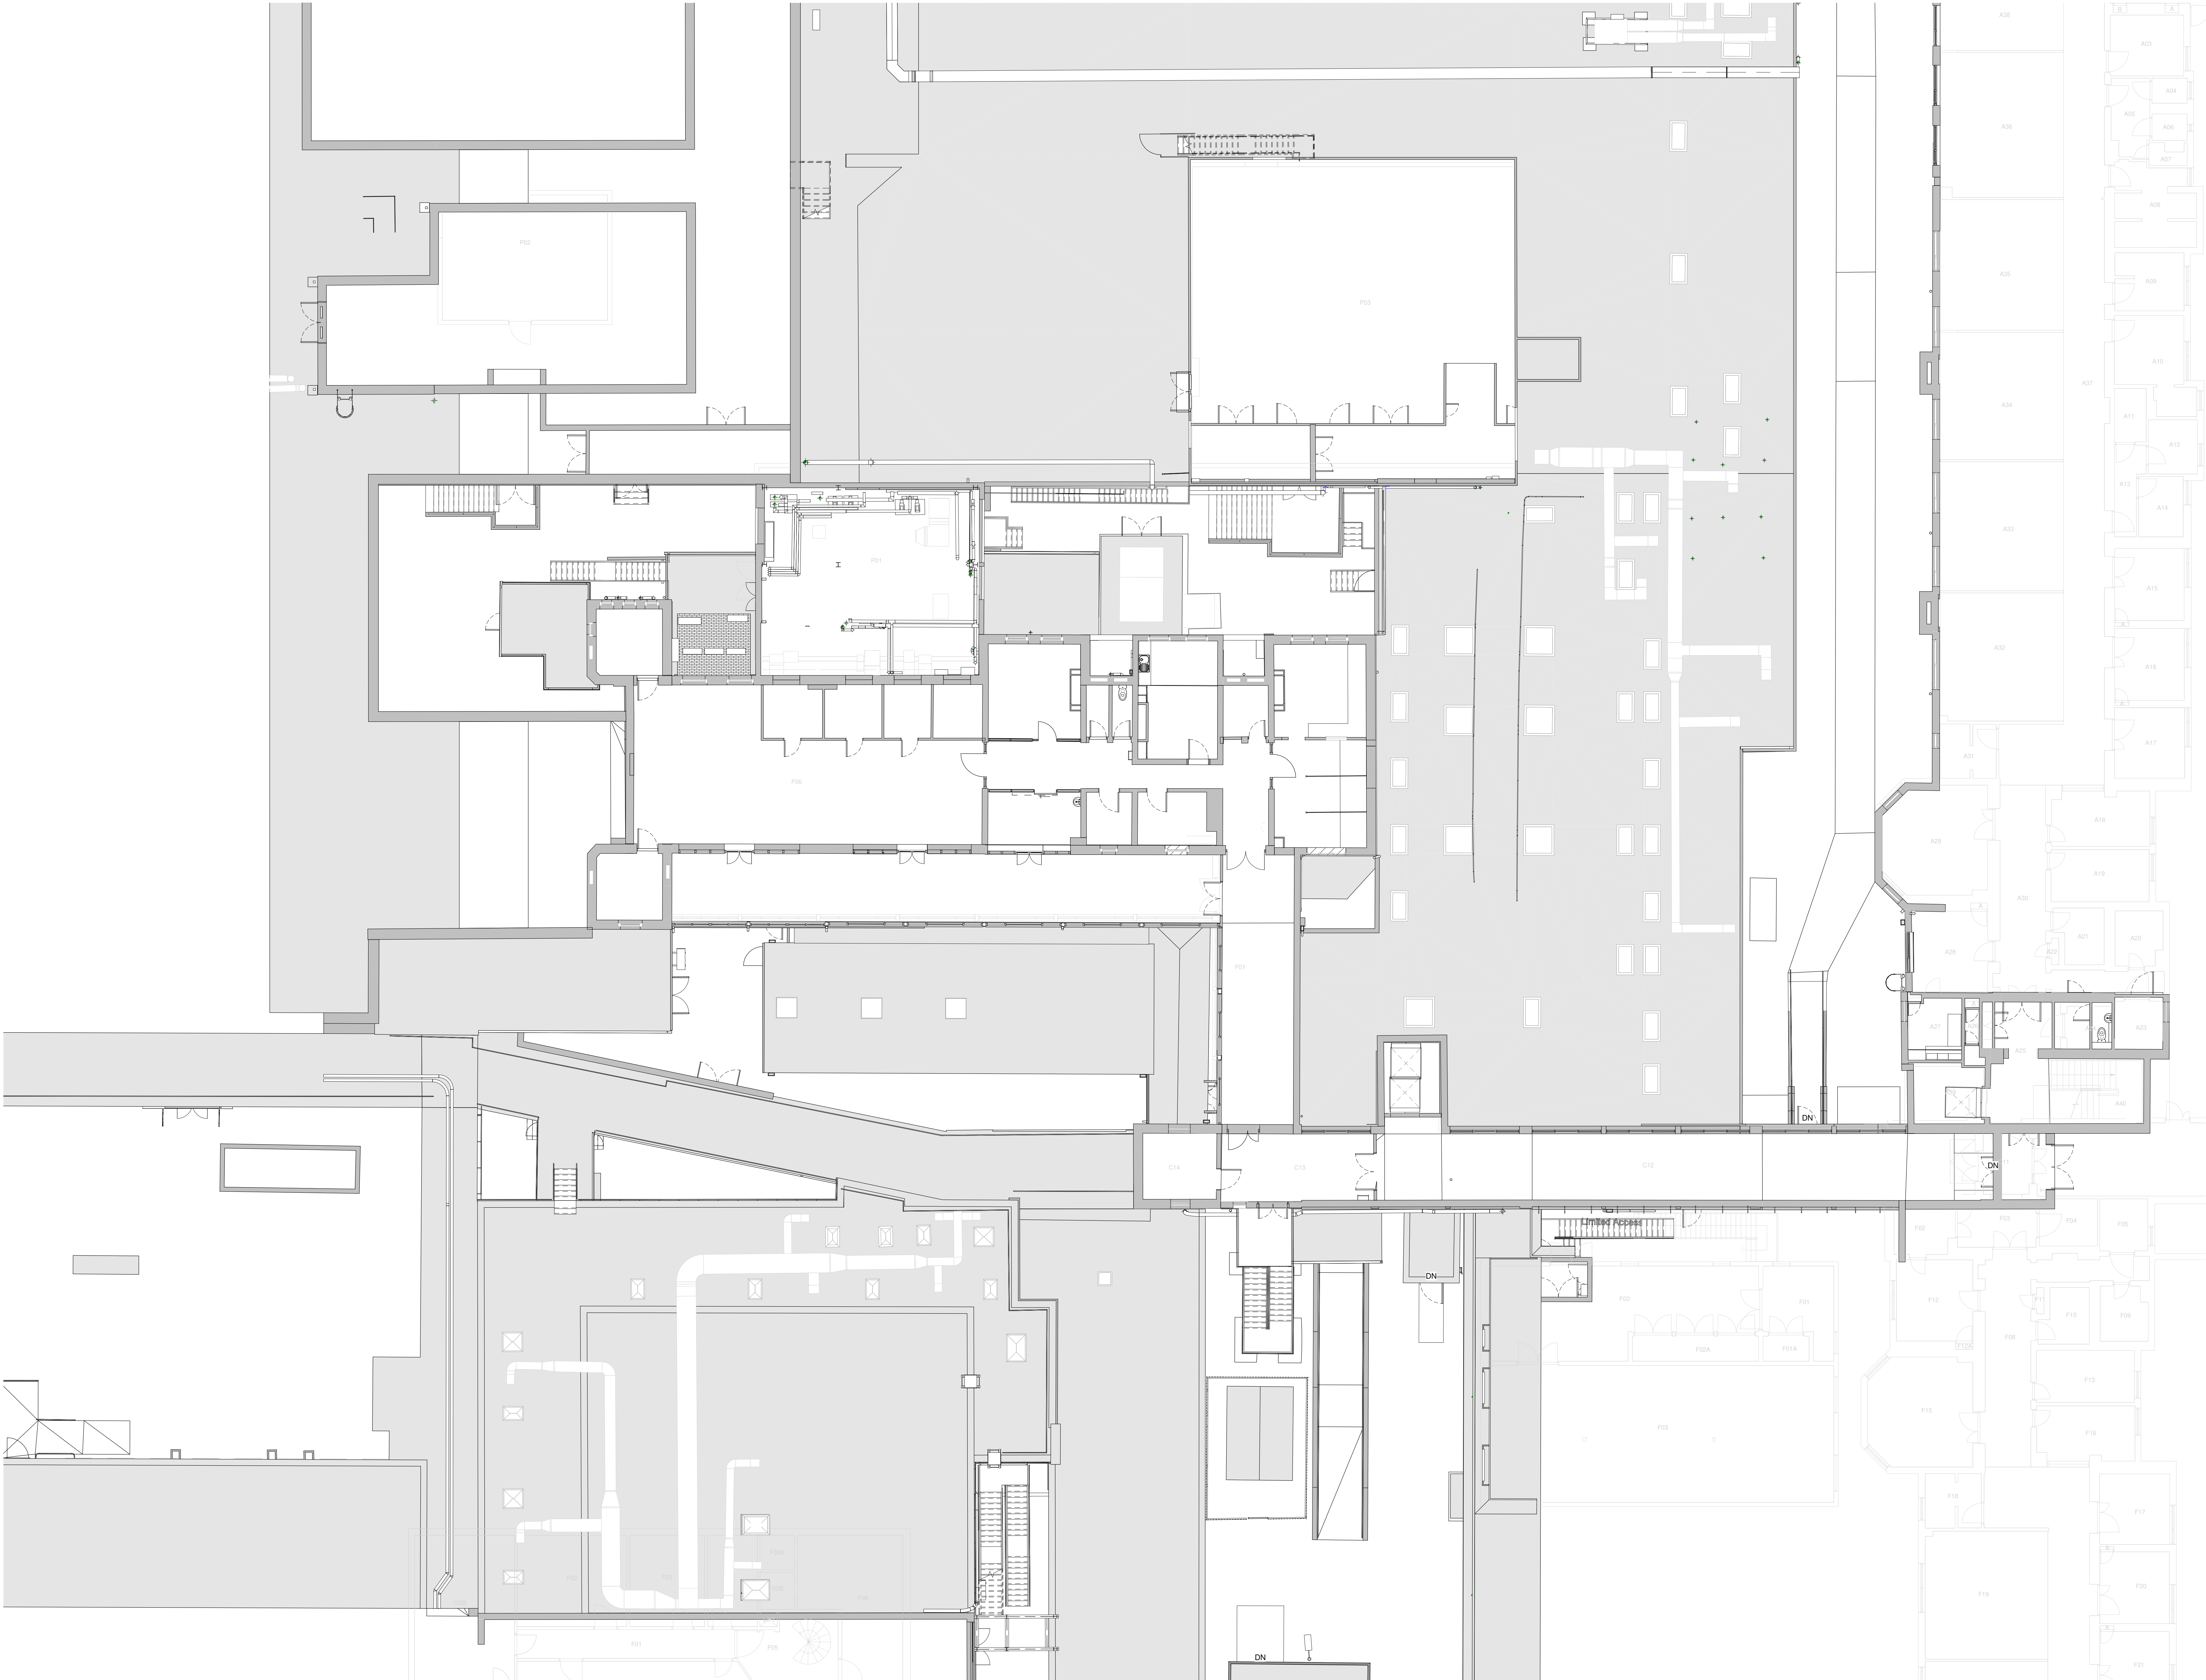

Existing First Floor Plan

1 : 100

P02 27.10.2023 STAGE 3 ISSUE

P01 15.05.2023 Final Issue

REV DATE DESCRIPTION

CLIENT

NOTTINGHAM UNIVERSITY HOSPITALS

NHS TRUST

ORIGINATOR

CPMG ARCHITECTS LTD

People Purpose Place

Nottingham 13 St. Peter's Gate, Nottingham, NG1 2UF

London 31-05 Wilby Street, London, EC1N 8TE

Birmingham Spaces, The Malbox, 3 Whitehall Street, Birmingham B1 1RD

enquiries@cpmg-architects.com

0115 959 9500

0207 462 8800

0121 367 4188

www.cpmg-architects.com

PROJECT

Nottingham City Hospital

Elective Theatres

DRAWING TITLE

EXISTING DRAWINGS

Existing Plans

Existing First Floor Plan

DRAWING STATUS

PRELIMINARY

DRAWN BY DATE CHKD BY SCALE MEDIA

DF 2023-09-06 AnP 1 : 100 A0

PROJECT ORIGINATOR FUNCTIONAL SPATIAL BREAKDOWN FORM DISCIPLINE NUMBER REVISION

9364-CPMG-00-01-D-A-2002 P02

Copyright © CPMG Architects Limited 2023. All rights reserved. No part of this publication may be reproduced, stored in any retrieval system or transmitted in any form or by any means without prior permission of CPMG Architects Limited. Do not scale from drawings. Use Scaled dimensions only. All dimensions to be checked on site.

ISO 9001:2015 Quality Management ISO 14001:2015 Environmental Management BS EN ISO 19650-2:2019 Information management using building information modelling