


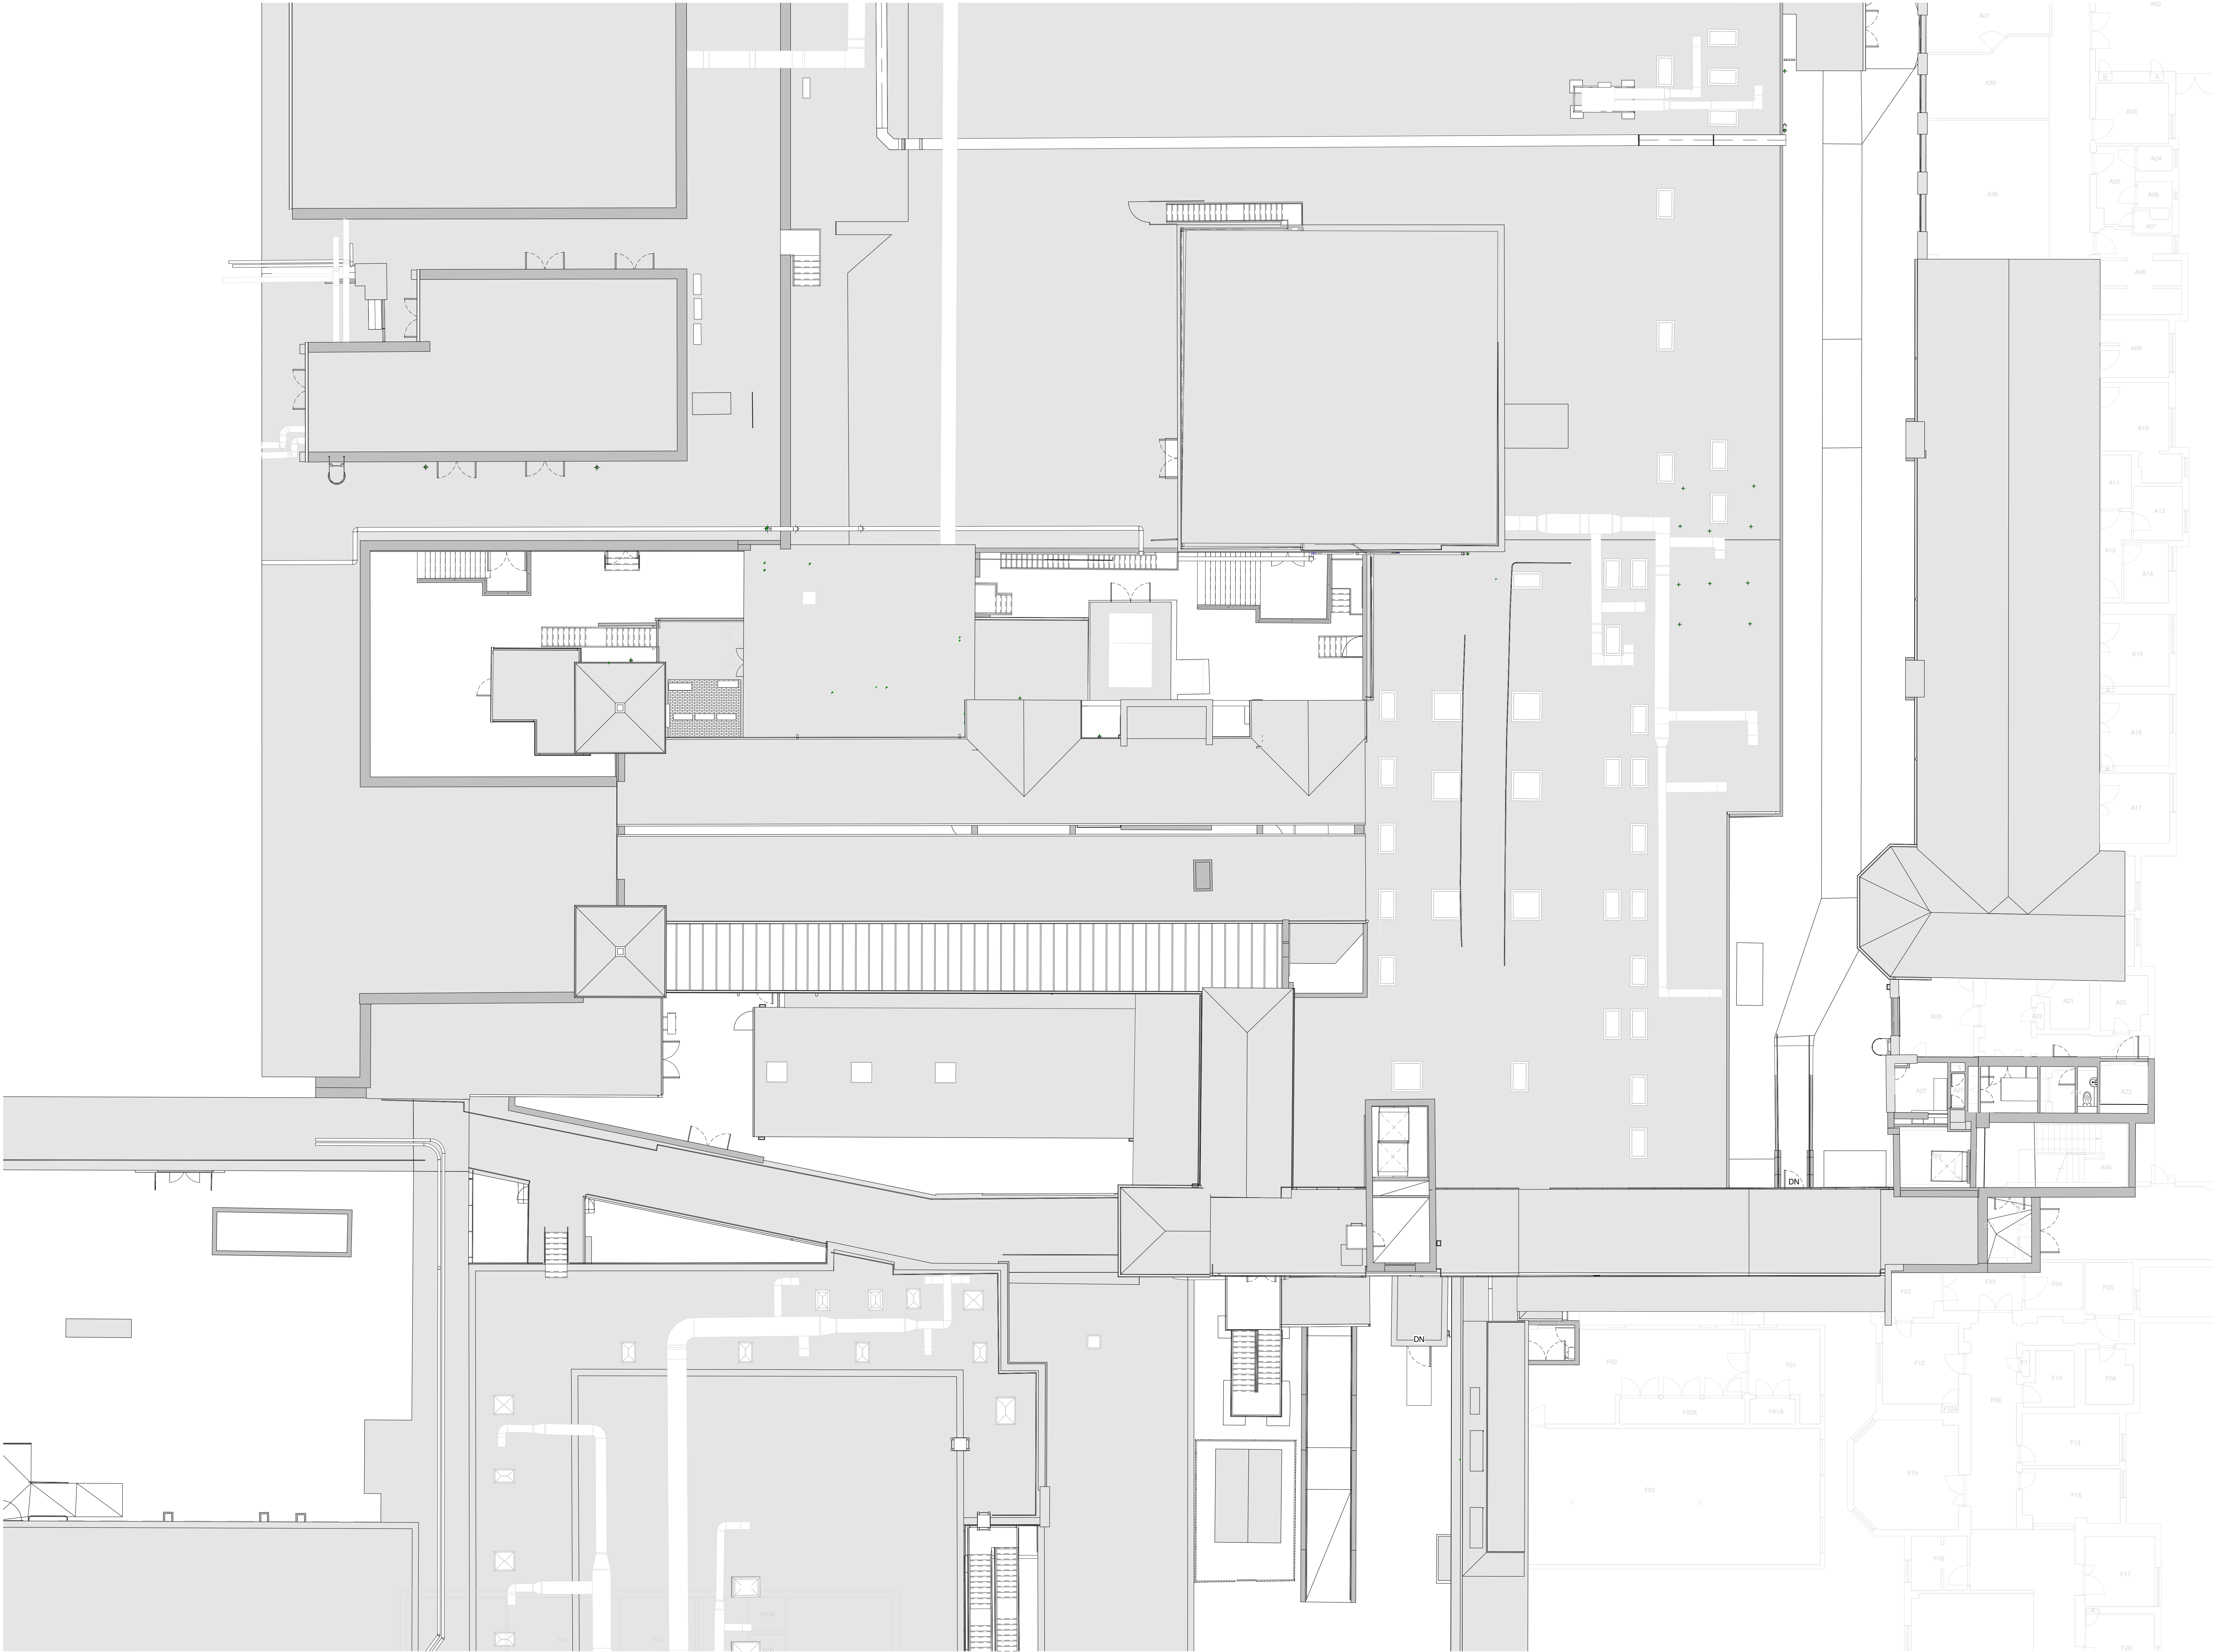

Existing Roof Plan  
1 : 100

P0127.10.2023STAGE 3 ISSUE

DF

REV

DATE

DESCRIPTION

BY

CLIENT

NHS

Nottingham University Hospitals

NHS Trust

ORIGINATOR

REF

cpmg

Nottingham13 St. Peter's Gate, Nottingham, NG1 2UF  
London31 Old Wyke Street, London, EC1N 8TE  
BirminghamSpence, The Malton, 3 Whitegate Street, Birmingham B1 1RD

enquiries@cpmg-architects.com

CPMG Architects Ltd  
People Purpose Place  
0115 959 9500  
0207 462 1895  
0121 367 4188  
www.cpmg-architects.com

PROJECT

Nottingham City Hospital  
Elective Theatres

DRAWING TITLE

EXISTING DRAWINGS  
Existing Plans  
Existing Roof Plan

DRAWING STATUS

PRELIMINARY

DRAWN BY

DATE

CHKD BY

SCALE

MEDIA

DF

2023-10-27

AnP

1 : 100

A0

PROJECT

ORIGINATOR

FUNCTIONAL

SPATIAL

BREAKDOWN

BREAKDOWN

FORM

DISCIPLINE

NUMBER

REVISION

9364-CPMG-00-02-D-A-2030

P01

Copyright of CPMG Architects Limited 2023. All rights reserved. No part of this publication may be reproduced, stored in any retrieval system or transmitted in any form or by any means without prior permission of CPMG Architects Limited. Do not scale from drawings. Use Spinal dimensions only. All dimensions to be checked on site.  
ISO 9001:2015 Quality Management ISO 14001:2015 Environmental Management  
BS EN ISO 19650-2:2019 Information management using building information modelling