


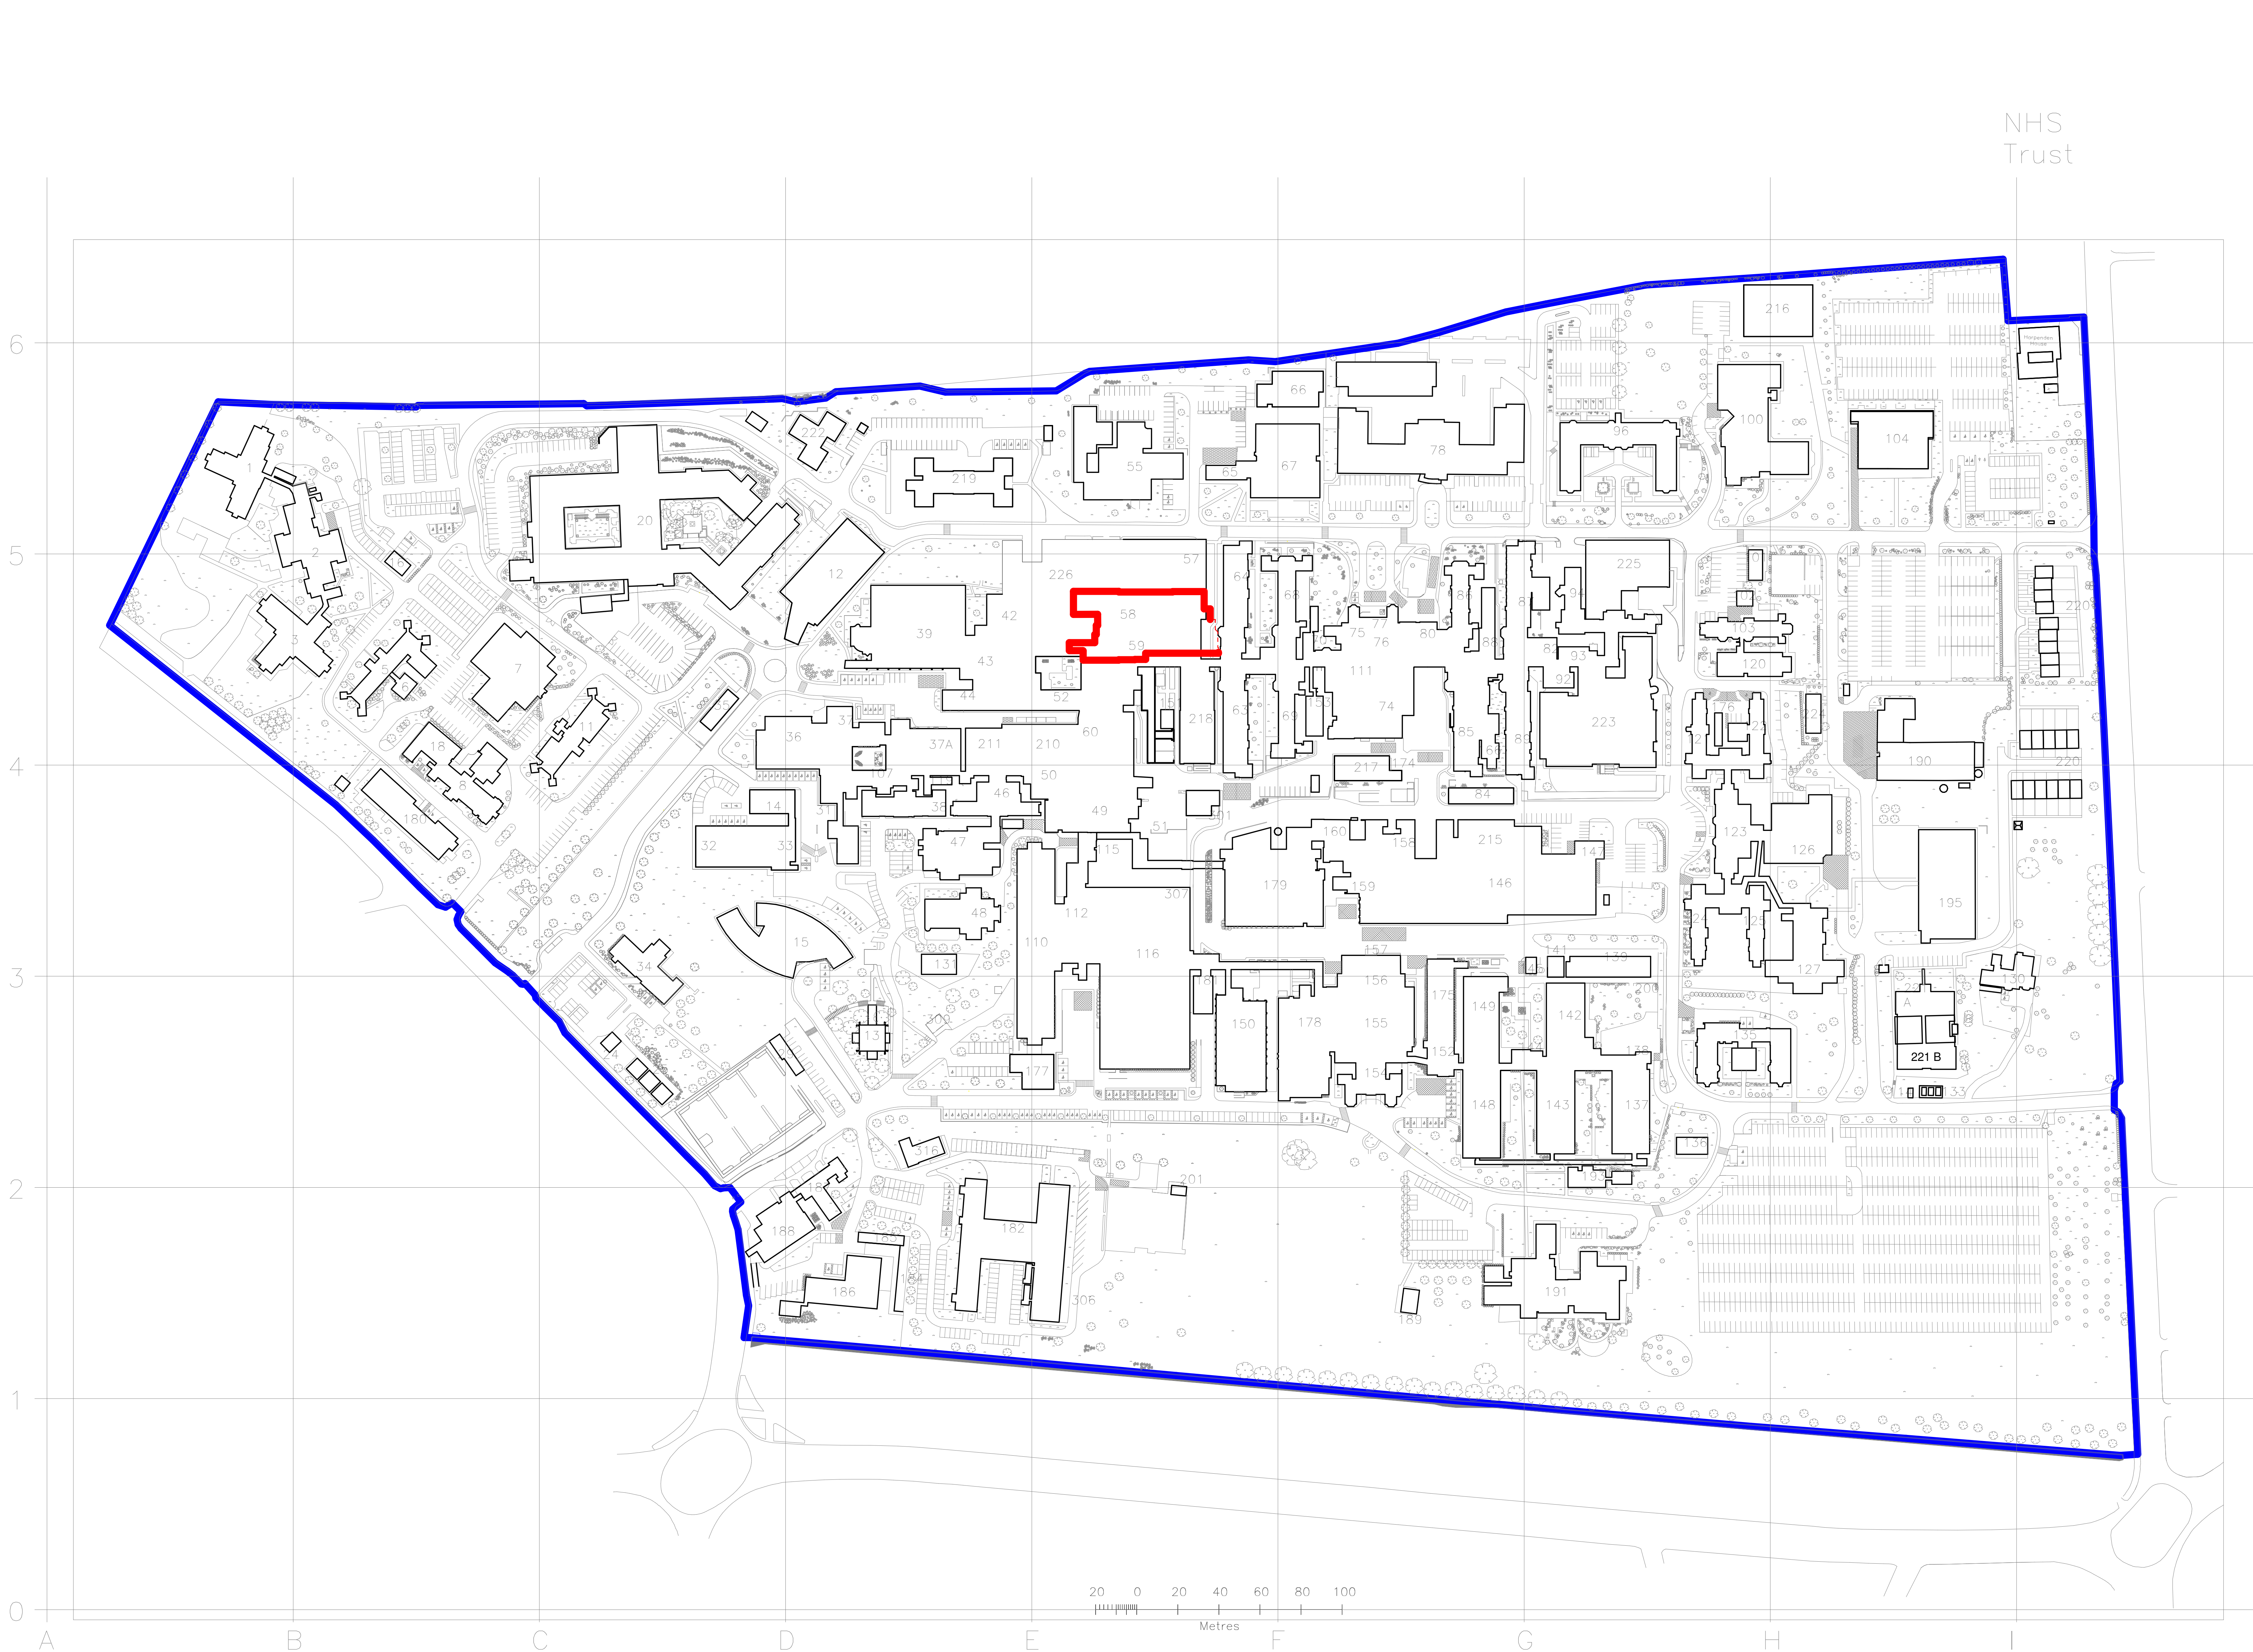

Site Location Plan
1 : 1250

N

Site plan key legend

Project demarcation

Ownership Line

P01 27.10.2023 STAGE 3 ISSUE DF

REV DATE DESCRIPTION BY

CLIENT

NHS
Nottingham University Hospitals
NHS Trust

ORIGINATOR REF

cpmg CPMG Architects Ltd
People Purpose Place

Nottingham 13 St. Peter's Gate, Nottingham, NG1 2JF 0115 959 9500
London 31 Old Wyke Street, London, EC1N 8ET 0207 462 880
Birmingham Spaces, The Malbox, 3 Whitehall Street, Birmingham B1 1BD 0121 367 4188
enquiries@cpmg-architects.com www.cpmg-architects.com

PROJECT

Nottingham City Hospital
Elective Theatres

DRAWING TITLE

SITE
Site Plans
Location Plan

DRAWING STATUS

PRELIMINARY

DRAWN BY	DATE	CHKD BY	SCALE	MEDIA
AG	2023-10-27	AnP	1 : 1250	A0

PROJECT	ORIGINATOR	FUNCTIONAL	SPATIAL	REVISION
		BREAKDOWN	BREAKDOWN	
		FORM	DISCIPLINE	NUMBER
9364	CPMG	00-00	D-A	7000
				P01

Copyright of CPMG Architects Limited 2023. All rights reserved. No part of this publication may be reproduced, stored in any retrieval system or transmitted in any form or by any means without prior permission of CPMG Architects Limited. Do not scale from drawings, use Spatial dimensions only. All dimensions to be checked on site.

ISO 9001:2015 Quality Management ISO 14001:2015 Environmental Management
BS EN ISO 19650-2:2019 Information management using building information modelling