


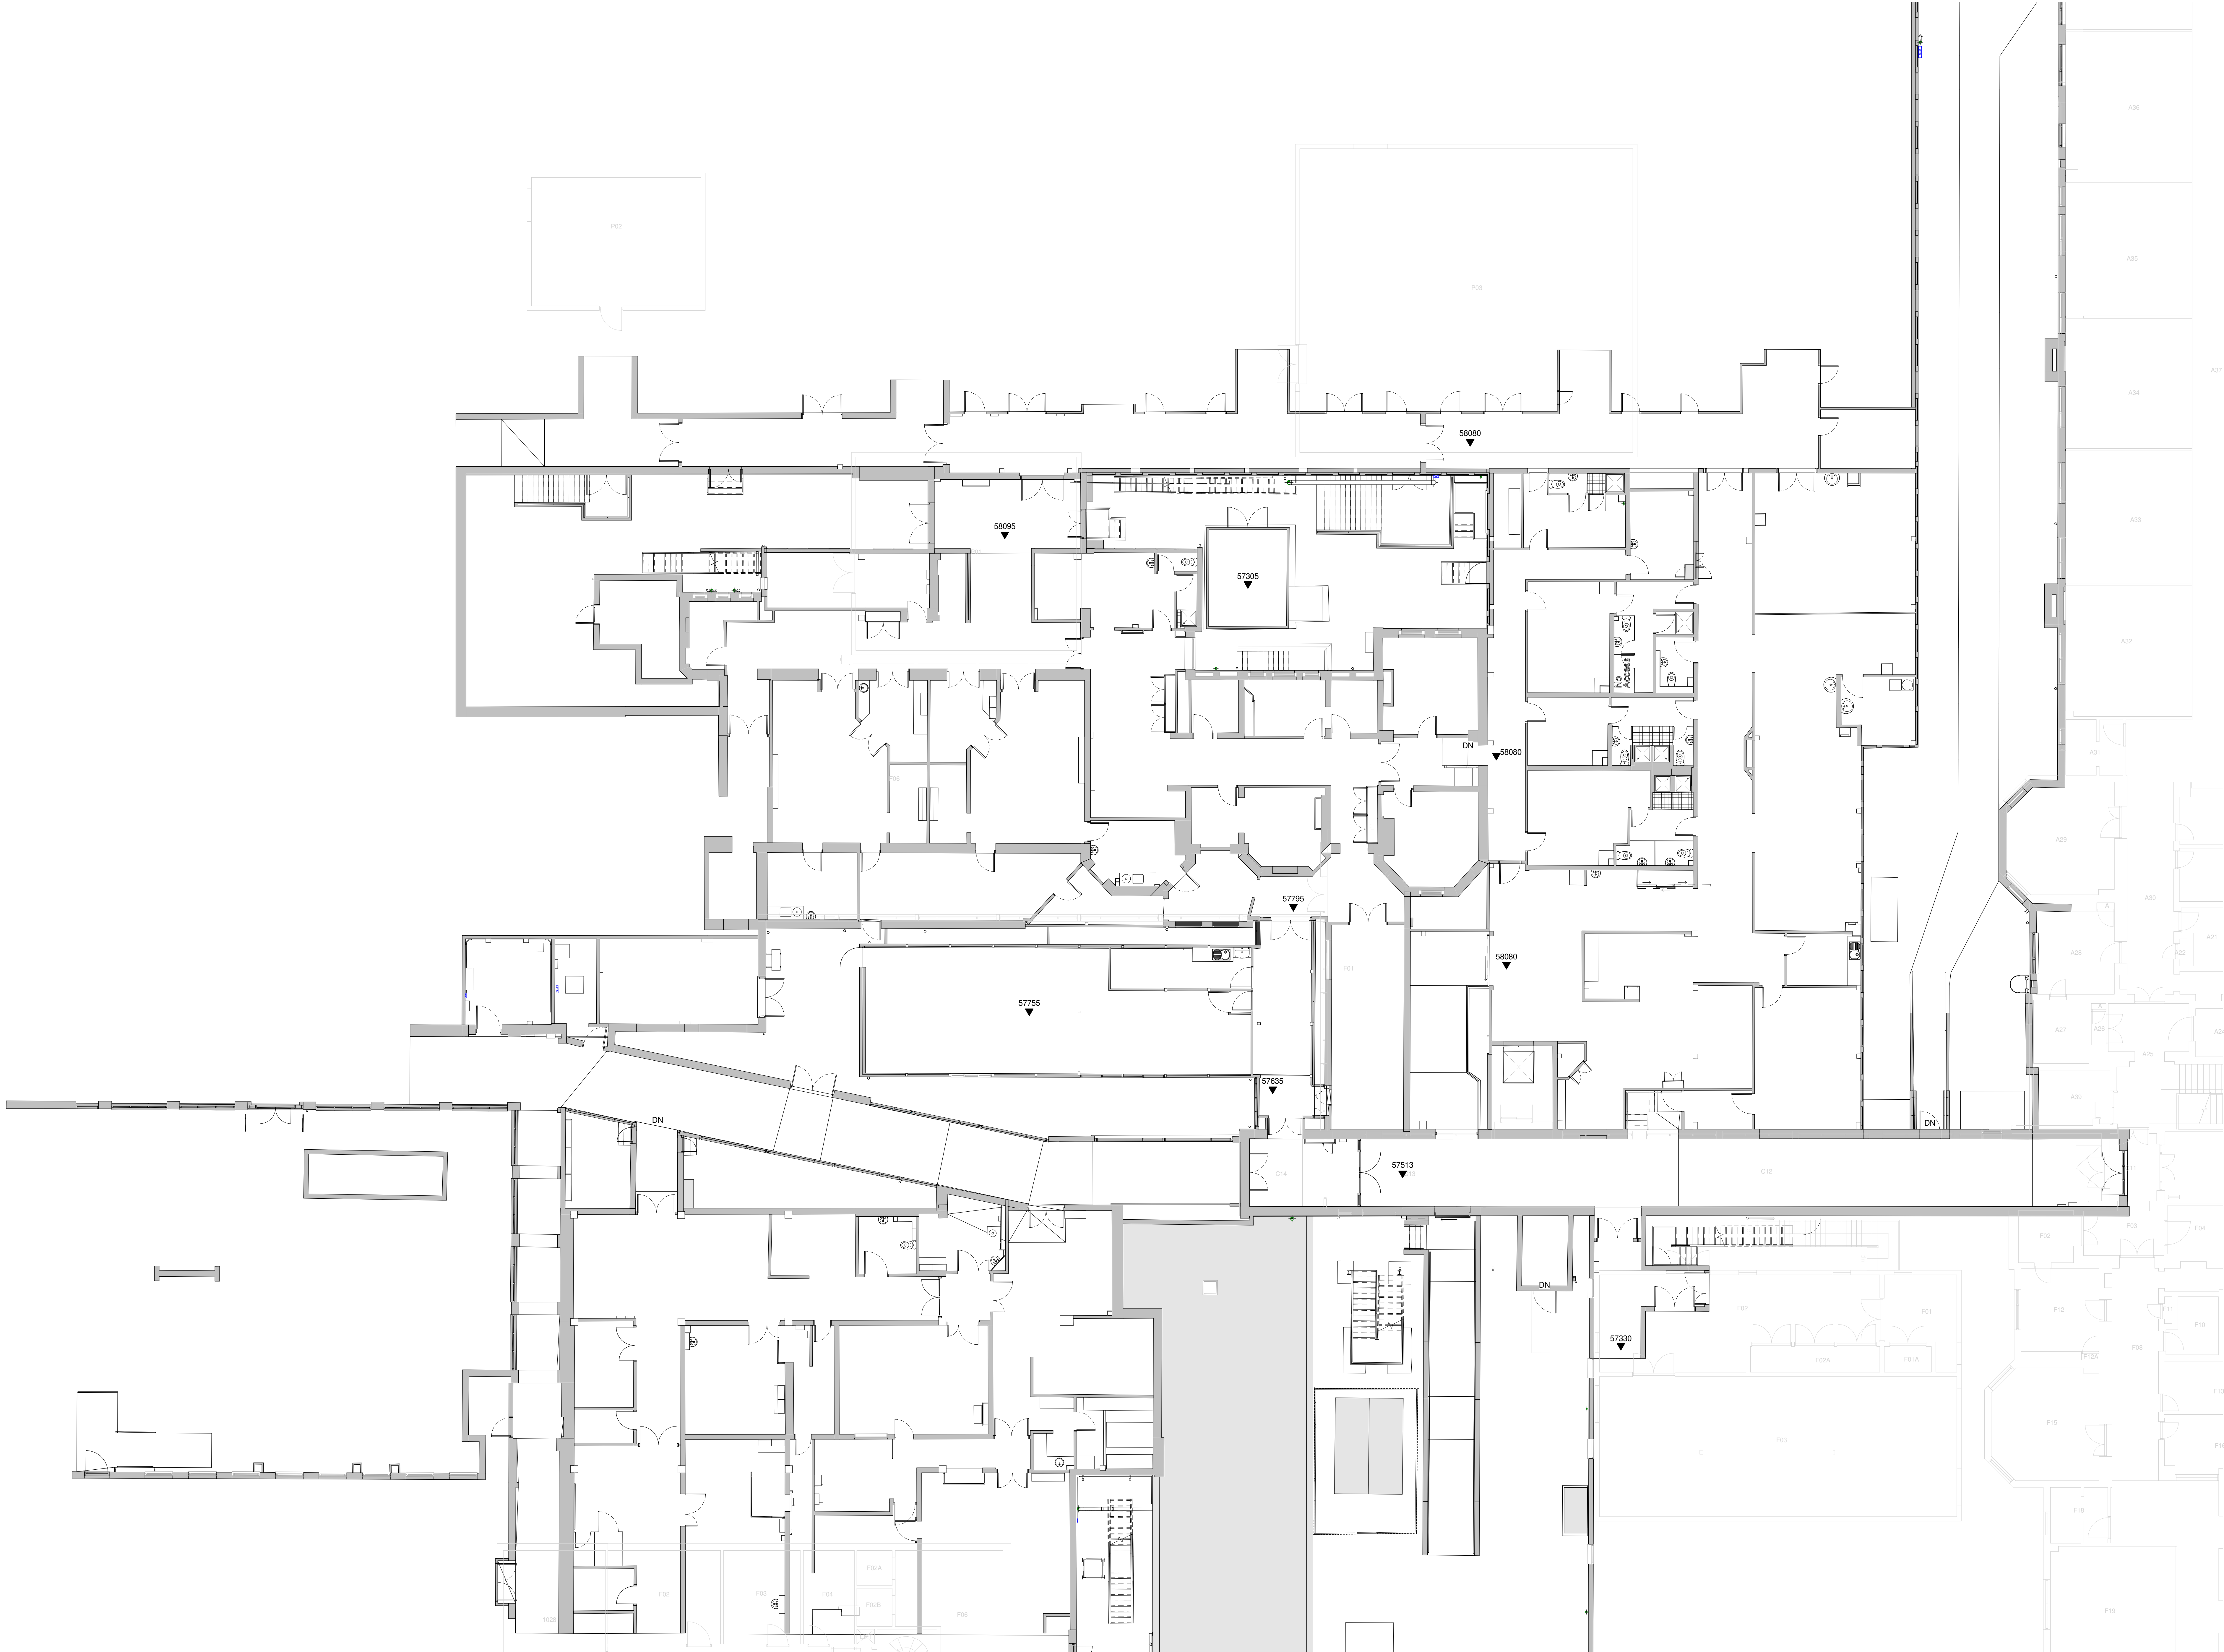

Existing Ground Floor Plan
1 : 100

P01 15.05.2023 First Issue

ANP

REV DATE DESCRIPTION

BY

CLIENT

NHS

Nottingham University Hospitals

NHS Trust

ORIGINATOR

REF

cpmg

CPMG Architects Ltd

People Purpose Place

Nottingham 13 St. Peter's Gate, Nottingham, NG1 2UF 0115 959 9500

London 31 Old Wyke Street, London, EC1N 8TE 0207 462 8995

Birmingham Spaces, The Malbox, 3 Whitegate Street, Birmingham B1 1RD 0121 367 4188

enquiries@cpmg-architects.com www.cpmg-architects.com

PROJECT

Nottingham City Hospital
Elective Theatres

DRAWING TITLE

EXISTING DRAWINGS
Existing Plans
Existing Ground Floor Plan

DRAWING STATUS

PRELIMINARY

DRAWN BY

DATE

CHKD BY

SCALE

MEDIA

DF

2023-09-06

AnP

1 : 100

A0

PROJECT ORIGINATOR

FUNCTIONAL

SPATIAL

DISCIPLINE

NUMBER

REVISION

9364-CPMG-00-00-D-A-2001

P01

Copyright © CPMG Architects Limited 2023. All rights reserved. No part of this publication may be reproduced, stored in any retrieval system or transmitted in any form or by any means without prior permission of CPMG Architects Limited. Do not scale from drawings, use figure dimensions only. All dimensions to be checked on site.

ISO 9001:2015 Quality Management ISO 14001:2015 Environmental Management BS EN ISO 19650-2:2019 Information management using building information modelling