


**CONVERSION OF GARAGE  
AND REAR EXTENSION**


**Existing Location Plan**

Scale 1:1250

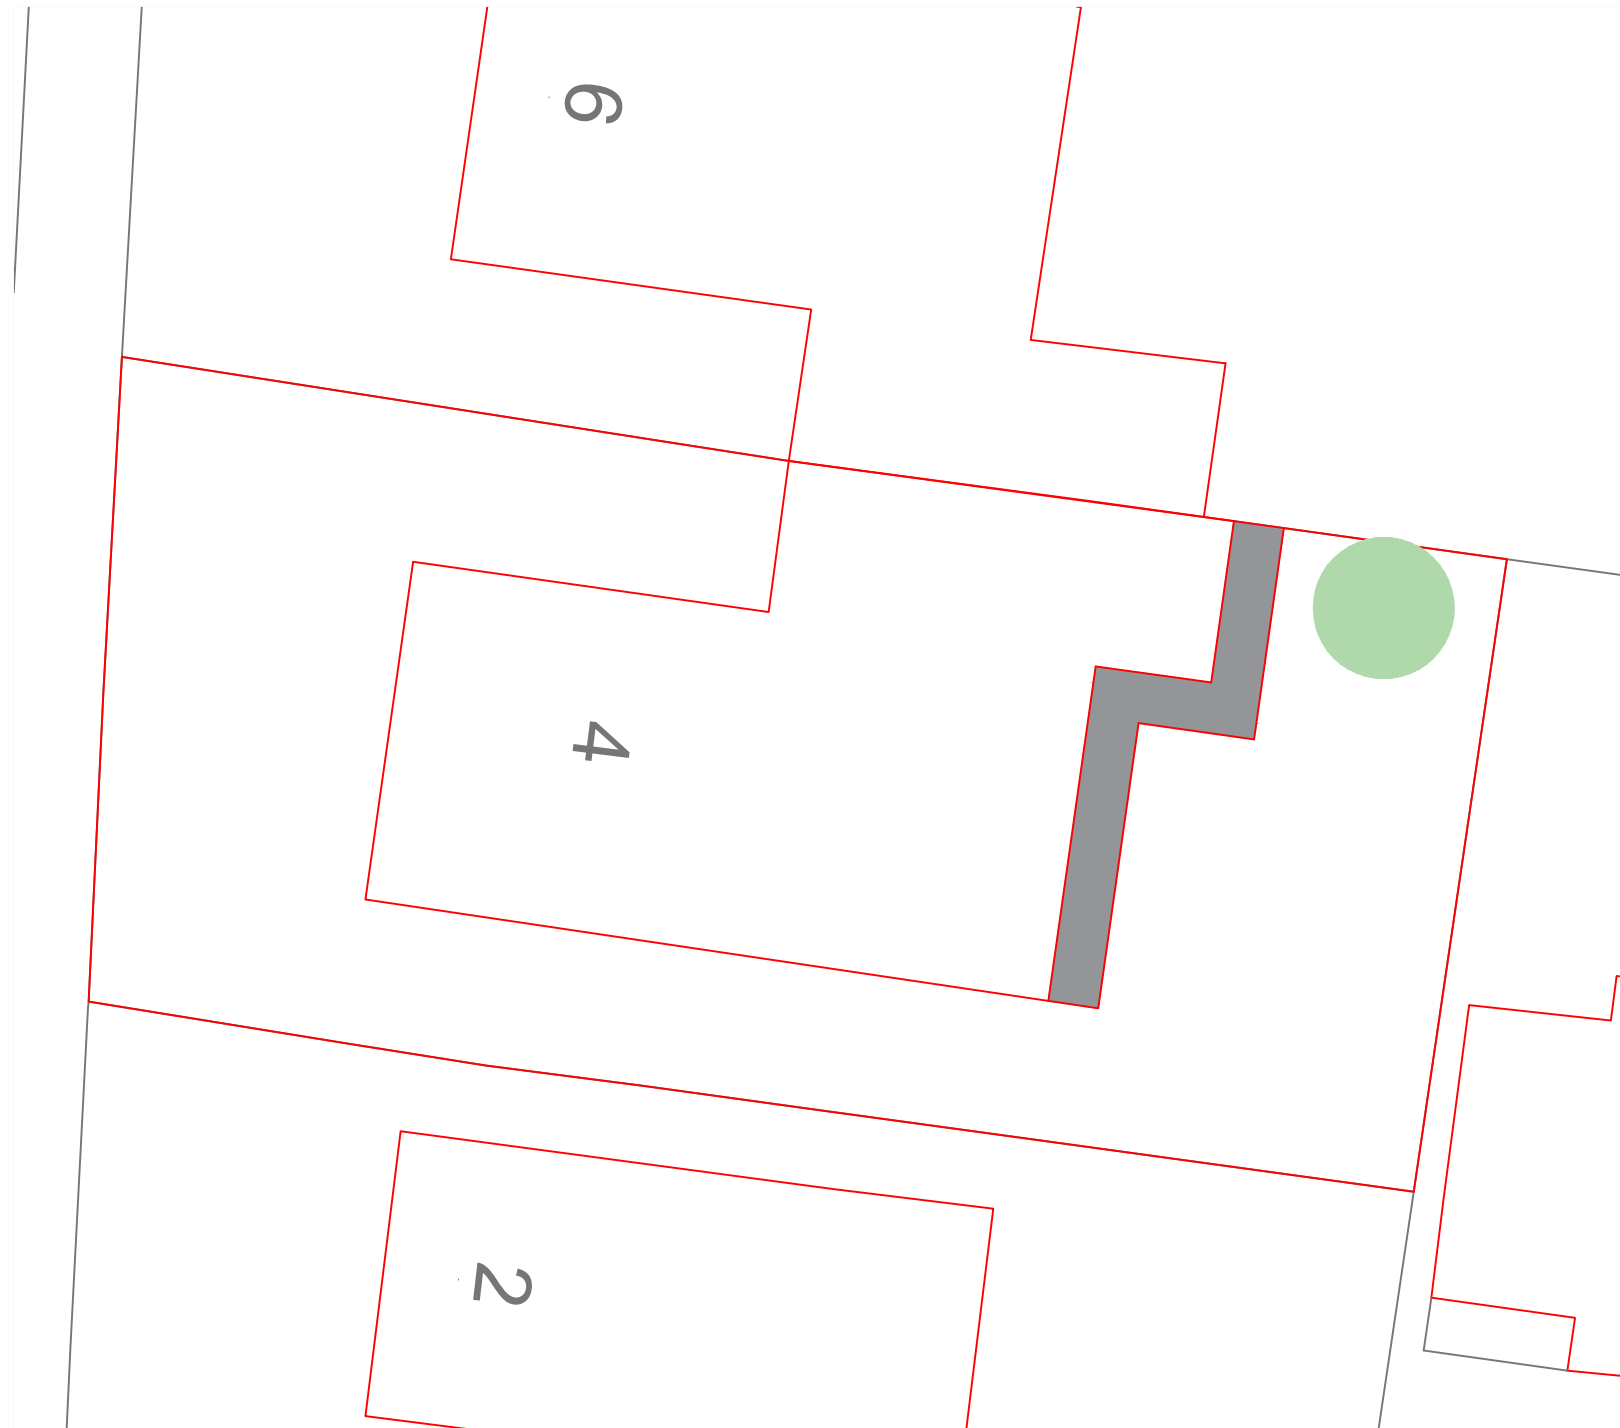

**Proposed Site Plan**

Scale 1:150

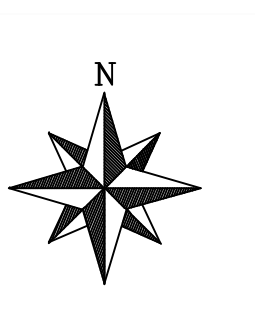

DRAWING TITLE:

**SITE PLANS**

CLIENT:

Name: Mr James Baron  
4 Eskdale Avenue,  
Fleetwood,  
FY7 8LU

SCALE:

1:1250, 1:150

DRAWN BY:

MD

DRAWING NO:

DG - 24 - 005- ESK

REV:

A