



**CONVERSION OF GARAGE
AND REAR EXTENSION**

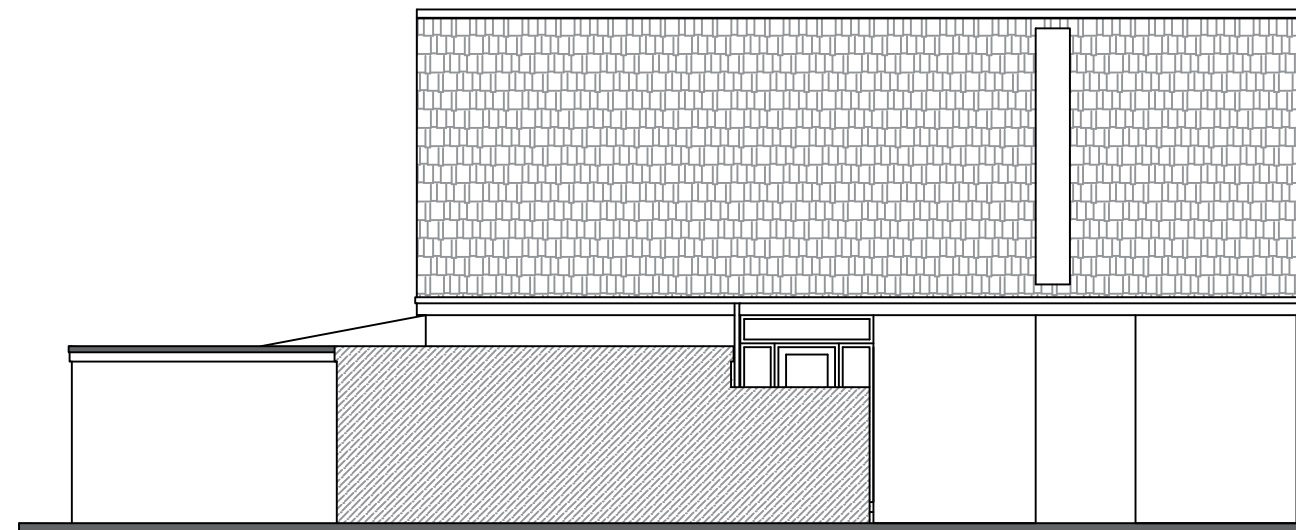


Existing North Elevation

Scale 1:100

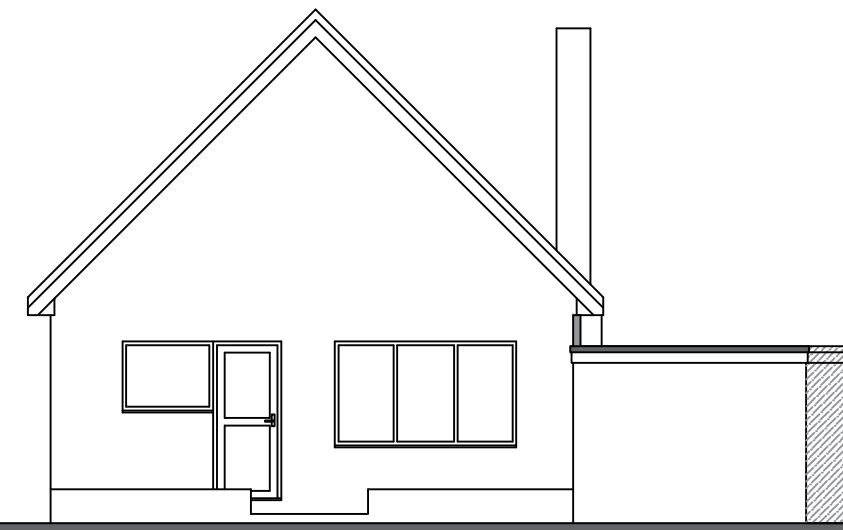

Existing Rear Elevation

Scale 1:100

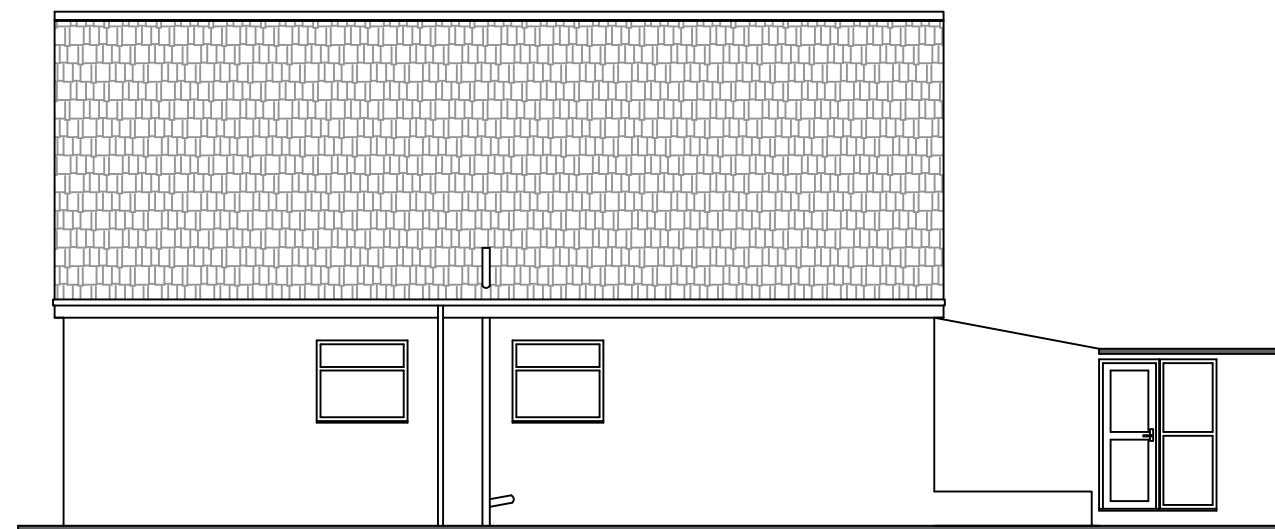

Existing South Elevation

Scale 1:100



Existing Front Elevation

Scale 1:100

DRAWING TITLE:

**EXISTING
ARRANGEMENT**
Elevations

CLIENT:

Name: Mr James Baron
4 Eskdale Avenue,
Fleetwood,
FY7 8LU

SCALE:

1:100

DRAWN BY:

MD

DRAWING NO:

DG - 24 - 002- ESK

REV:

A