



**CONVERSION OF GARAGE  
AND REAR EXTENSION**

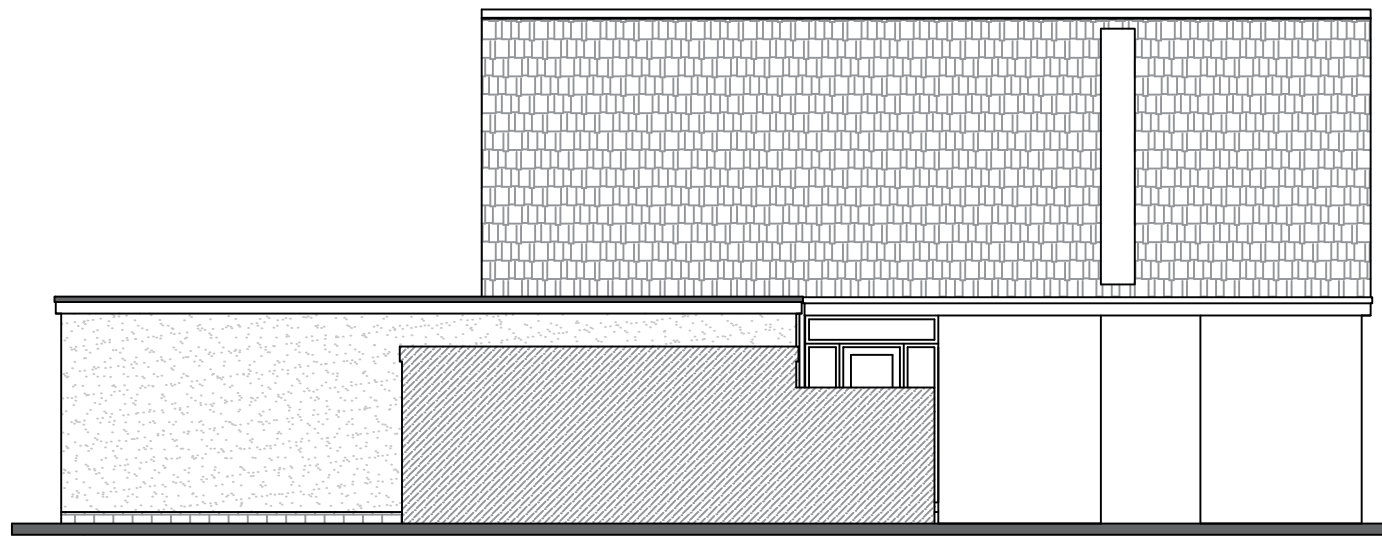

**Proposed North Elevation**  
Scale 1:100



**Proposed Rear Elevation**  
Scale 1:100

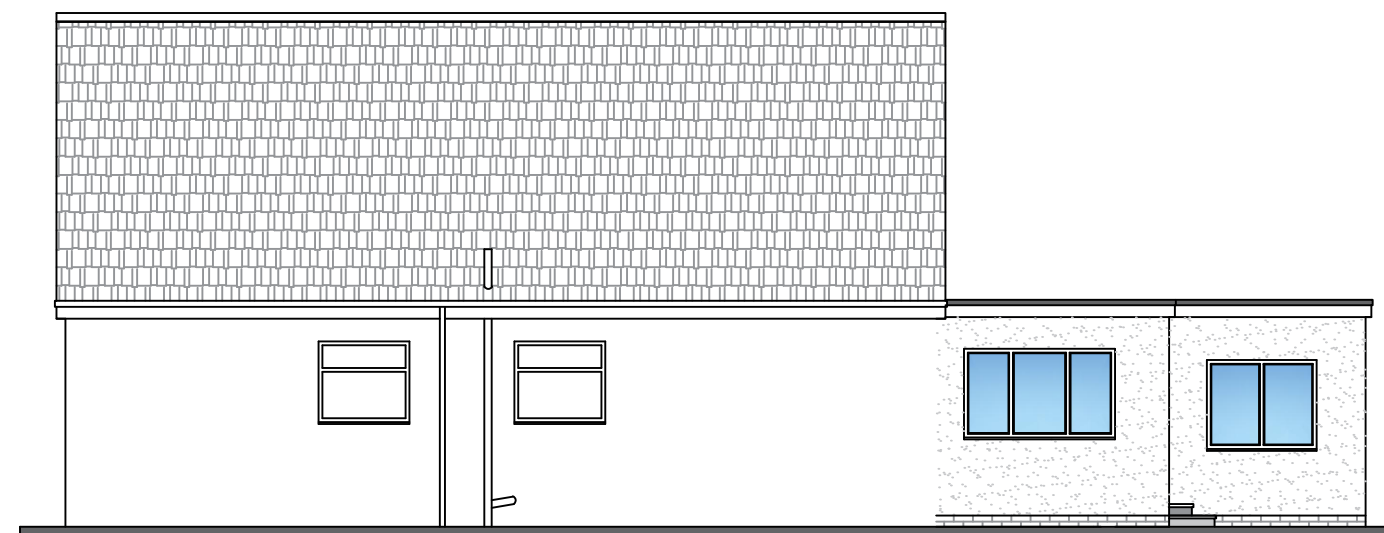

**Proposed South Elevation**  
Scale 1:100



**Proposed Front Elevation**  
Scale 1:100

DRAWING TITLE:

**PROPOSED  
ARRANGEMENT**  
Elevations

CLIENT:

Name: Mr James Baron  
4 Eskdale Avenue,  
Fleetwood,  
FY7 8LU

SCALE:

1:100

DRAWN BY:

MD

DRAWING NO:

DG - 24 - 004- ESK

REV:

A