



0 1 2 3 4 5 10

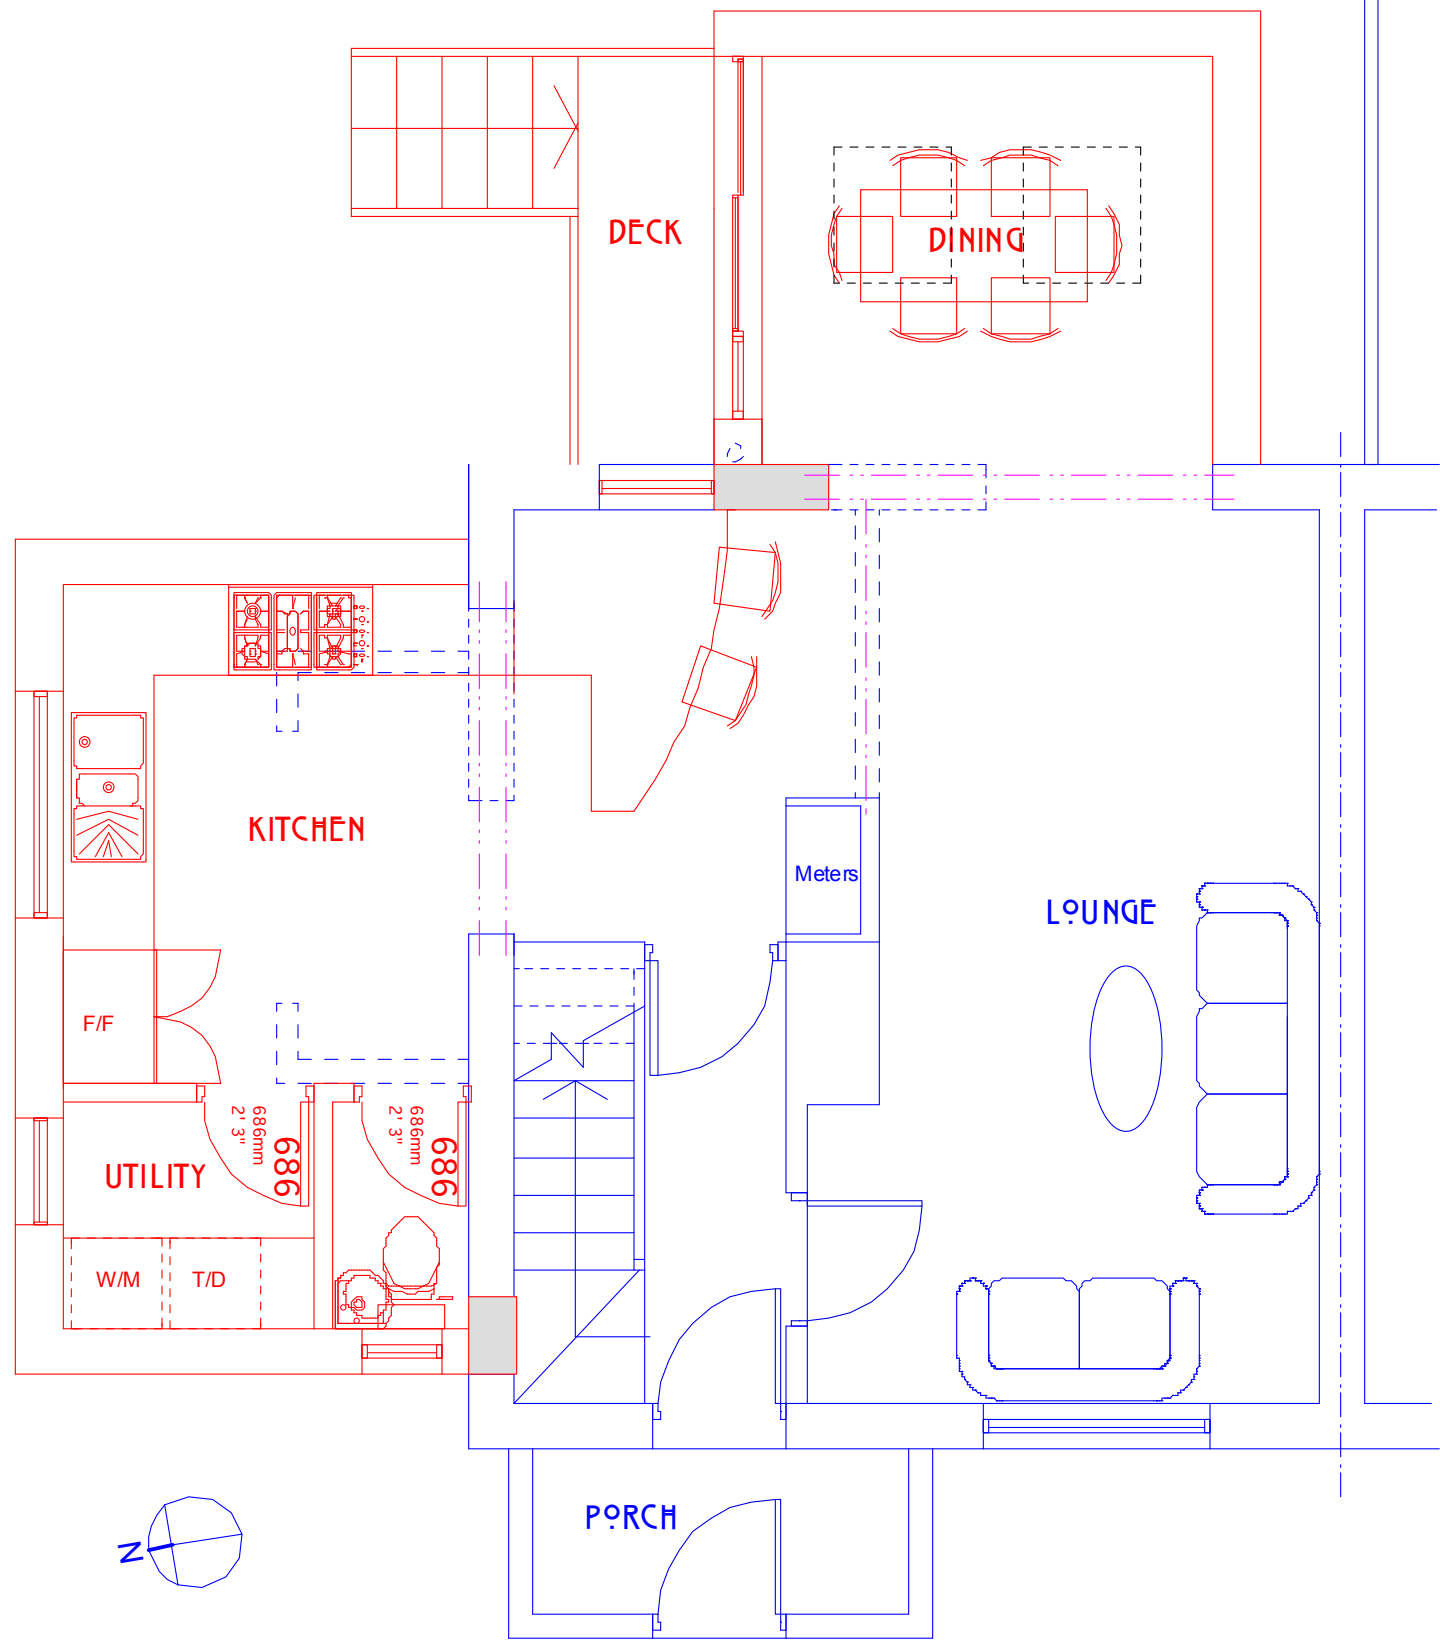

PROPOSED GROUND FLOOR PLAN

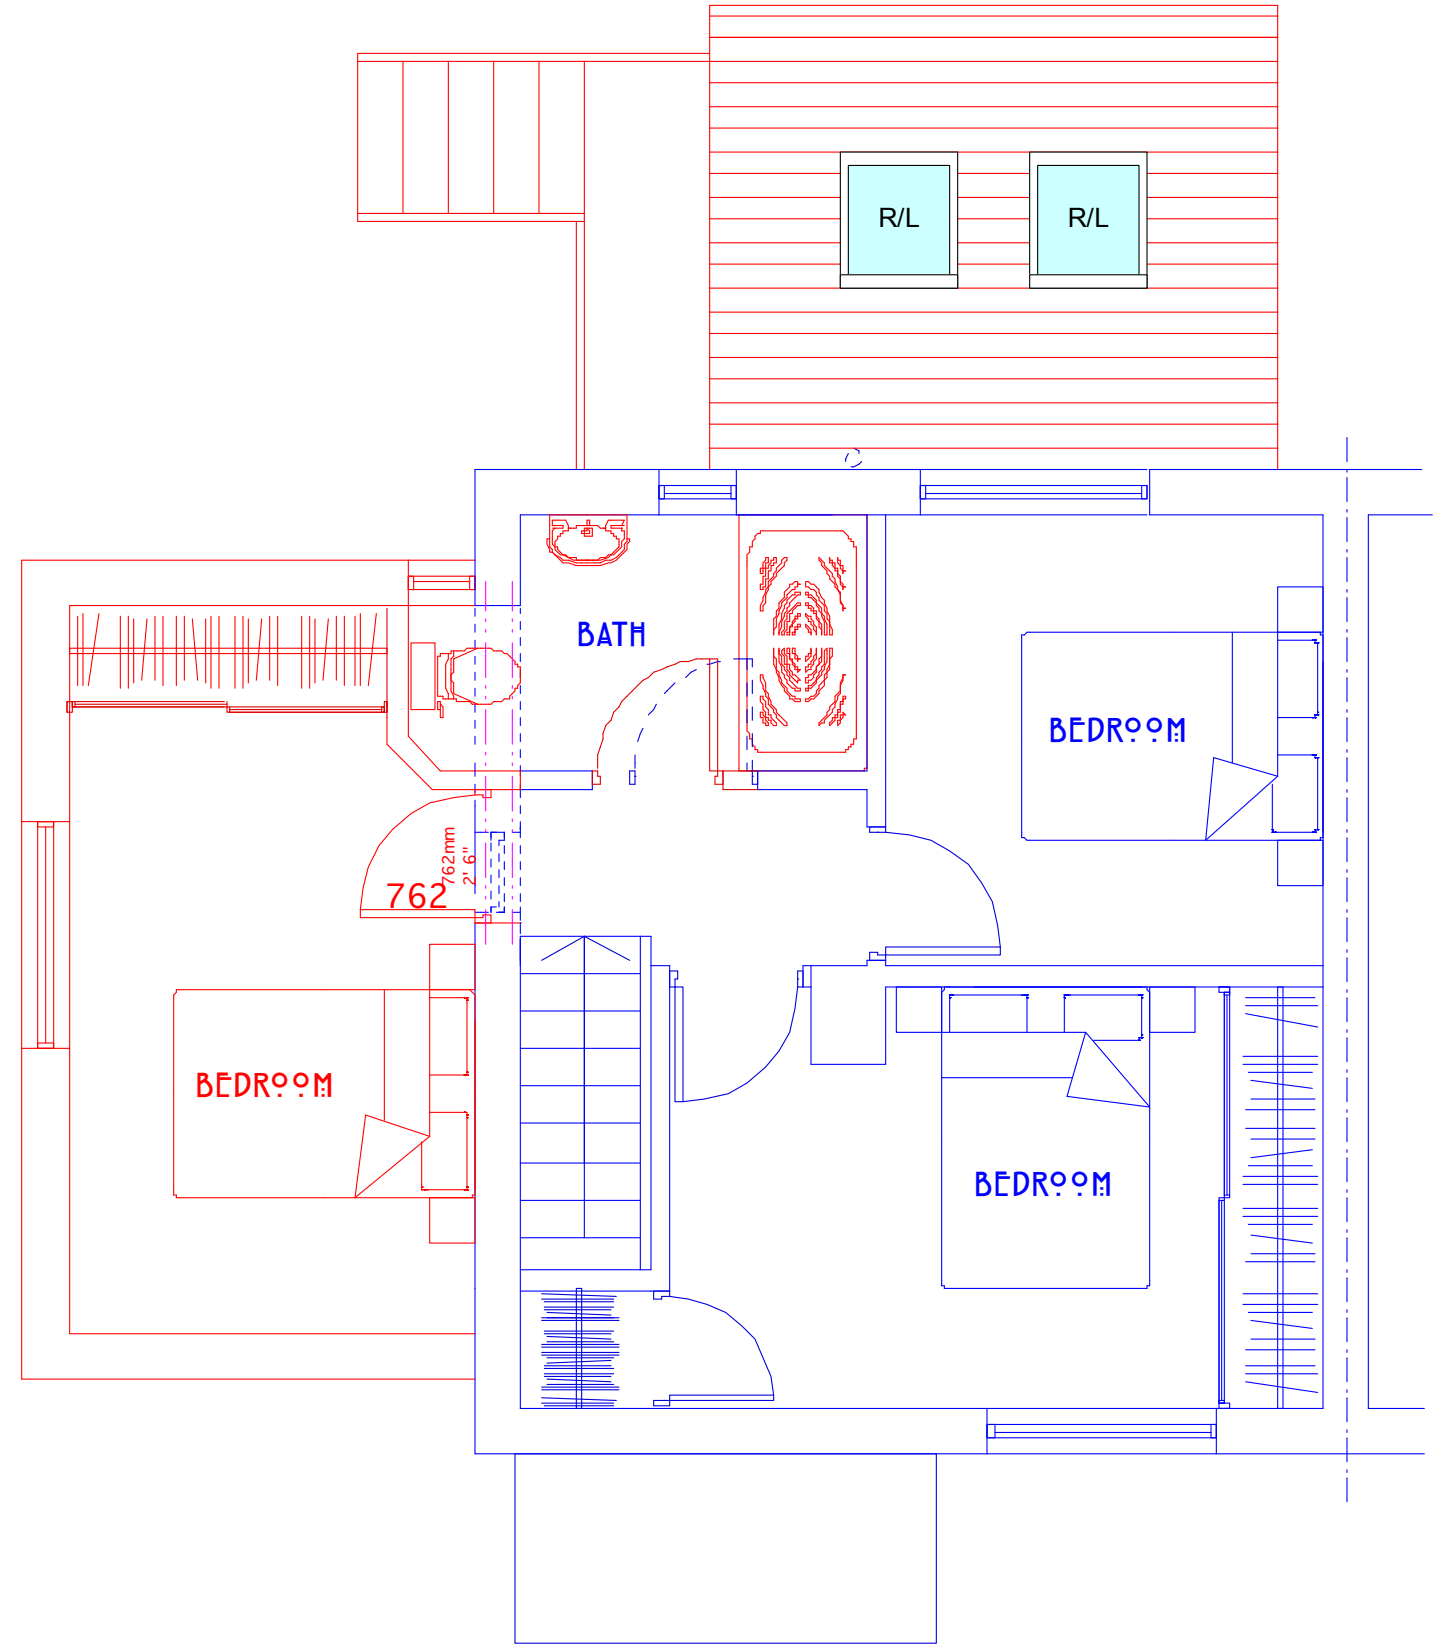

PROPOSED FIRST FLOOR PLAN

preliminary

Key	
Blue	-Existing
Red	-Proposed
Grey	Blockwork
--- (dashed blue)	Demolition
--- (dashed purple)	Structural beam over

Green Form Design
Chartered architects + Designers

FOR PLANNING APPLICATION

Cinnamon House 31 Compton Avenue Mannamead Plymouth PL3 5DA Tel: 01752 228322
e-mail: info@greenformdesign.co.uk www.greenformdesign.co.uk

This design drawing is copyright of GFD architects and may not be used, amended or reproduced for any purpose without the written approval of GFD architects. The contractor must check all dimensions on site and refer any discrepancies immediately to the architect. Only written measurements are to be worked from. For all fabrication works take site dimensions.

Drawn: KK	Date: 21/02/24
-----------	----------------

Project: 9 St Thomas Close
Drawing Title: Proposed Floor Plans
Scale: 1: 50
Drawing No: 241/GA/04