



EXISTING GROUND FLOOR PLAN

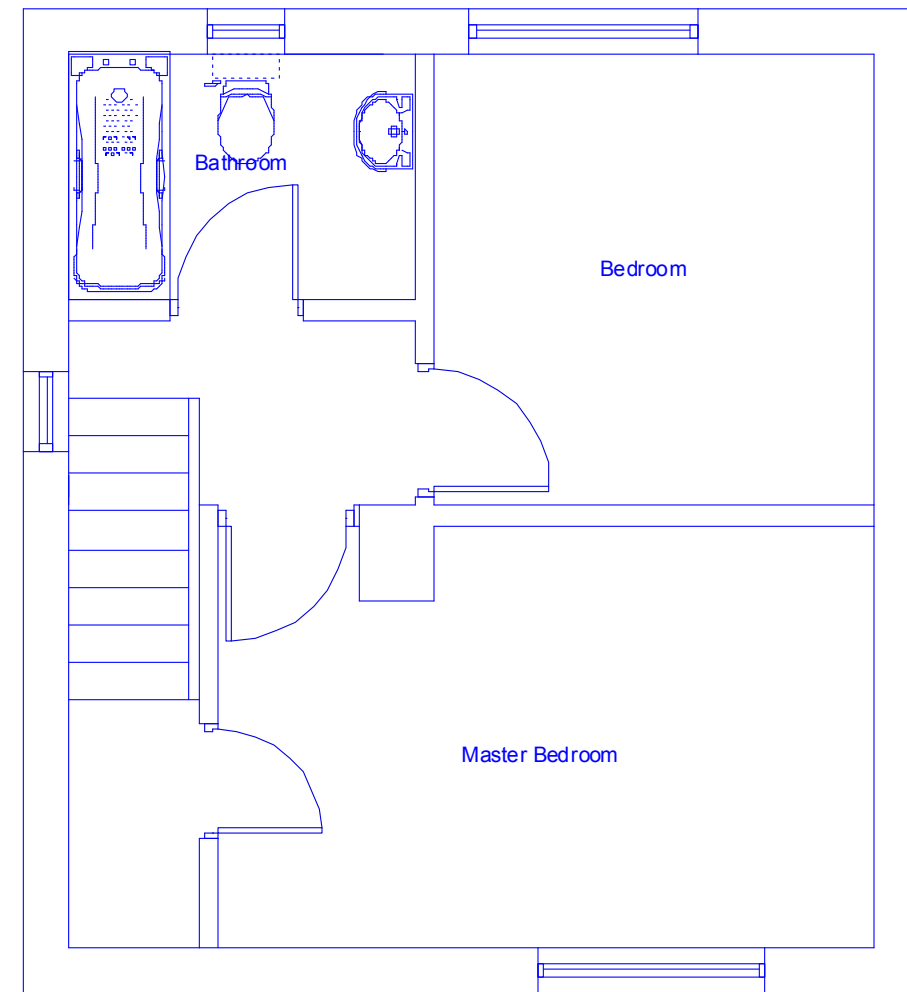

EXISTING FIRST FLOOR PLAN

 <p><b>Green Form Design</b> Chartered architects + Designers</p>	<b>FOR PLANNING APPLICATION</b>		Project: 9 St Thomas Close
	Cinnamon House 31 Compton Avenue Mannamead Plymouth PL3 5DA Tel: 01752 228322 e-mail: info@greenformdesign.co.uk www.greenformdesign.co.uk		Drawing Title: Existing Floor Plans
	Drawn: KK	Date: 21/02/24	Scale: 1: 50
	<small>This design drawing is copyright of GFD architects and may not be used, amended or reproduced for any purpose without the written approval of GFD architects. The contractor must check all dimensions on site and refer any discrepancies immediately to the architect. Only written measurements are to be worked from. For all fabrication works take site dimensions.</small>		Drawing No: 241/GA/01