




REVISIONS		
Date	Description	By

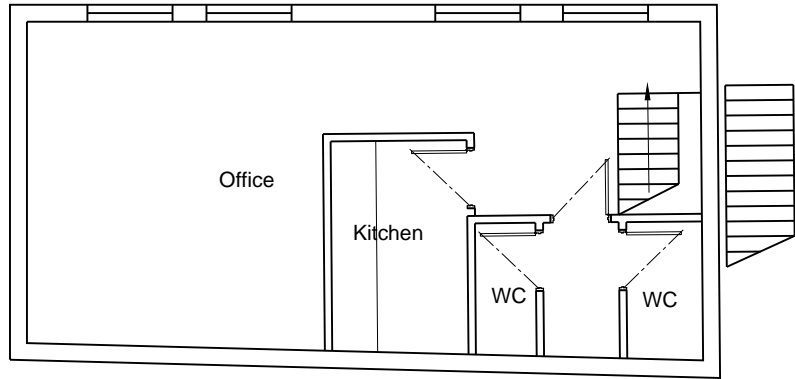

Second Floor

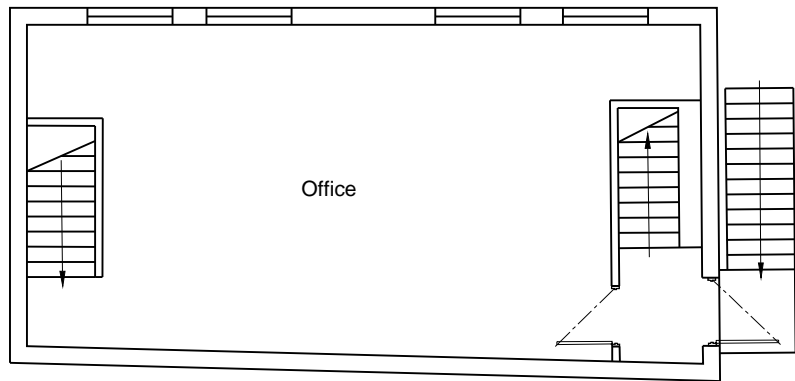



First Floor

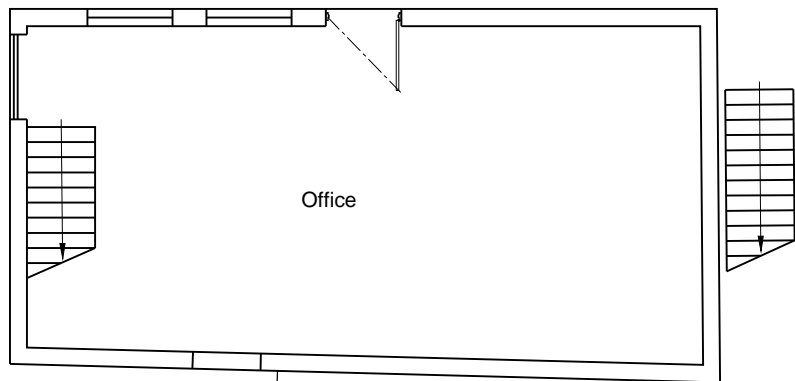


Ground Floor

Existing Plans


Scale 1:100

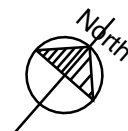 


Front Elevation

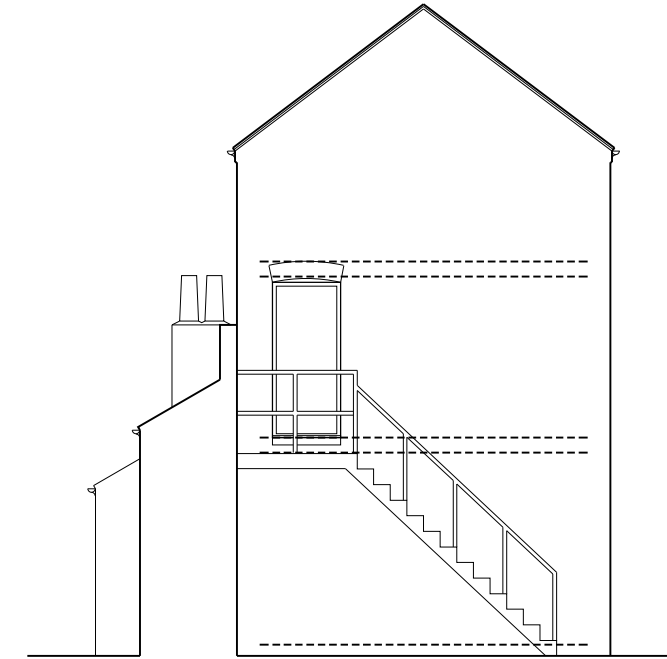

Side Elevation

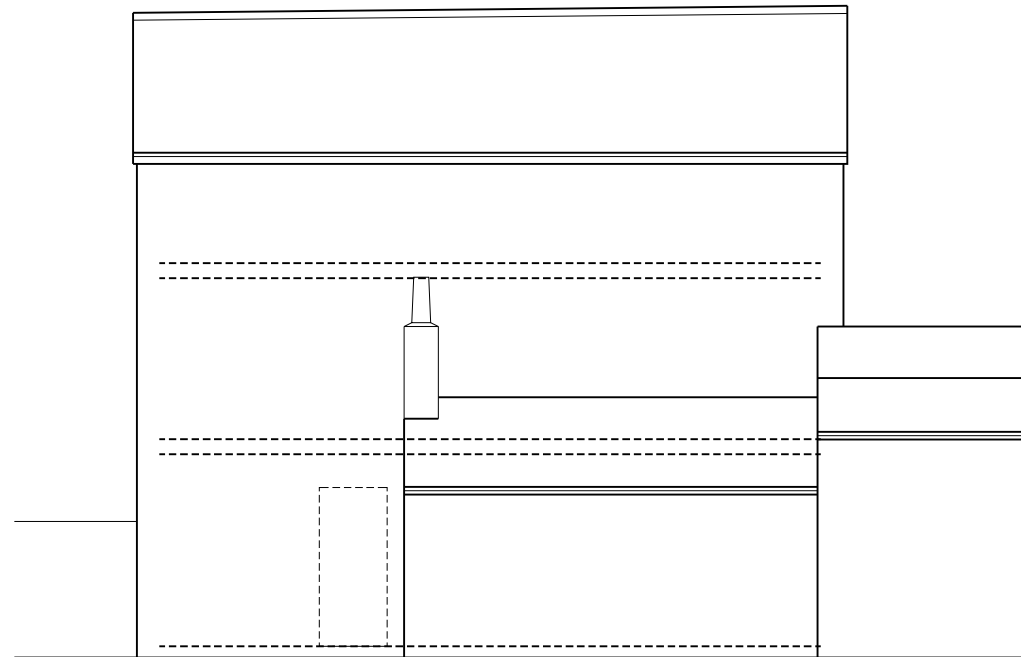

Rear Elevation

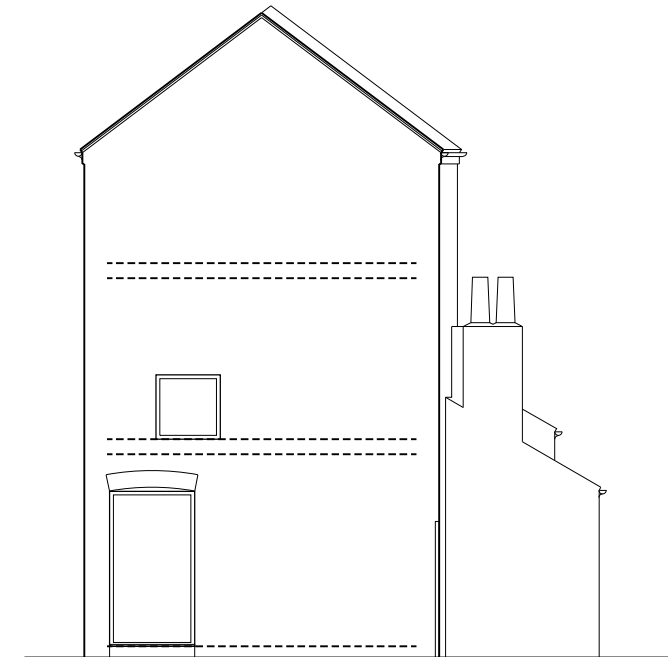

Side Elevation

Seatswood Architects Ltd.
from concept to completion
 Seatswood, Seaton Road, Hornsea, East Yorkshire HU18 1BS
 T: 01964 534642 M: 07713591453 E: colin@seatswood.co.uk

Client
Frontier Modular

Job Title
 Proposed Change of Use to Holiday Lets
 The Old Bakehouse, Mereside,
 Hornsea, East Yorkshire
 HU18 1BQ

Scale @ AS	Date	Drawn by	Checked
1:100	05.05.22	CDE	-

Dwg. title
 Floor Plans and Elevations
 as Existing

PLANNING

Job No.	Dept.	Drawing No.	Rev.
RP/2402	A	002	P01