



PROPOSED FRONT ELEVATION
SCALE 1:100 @ A1



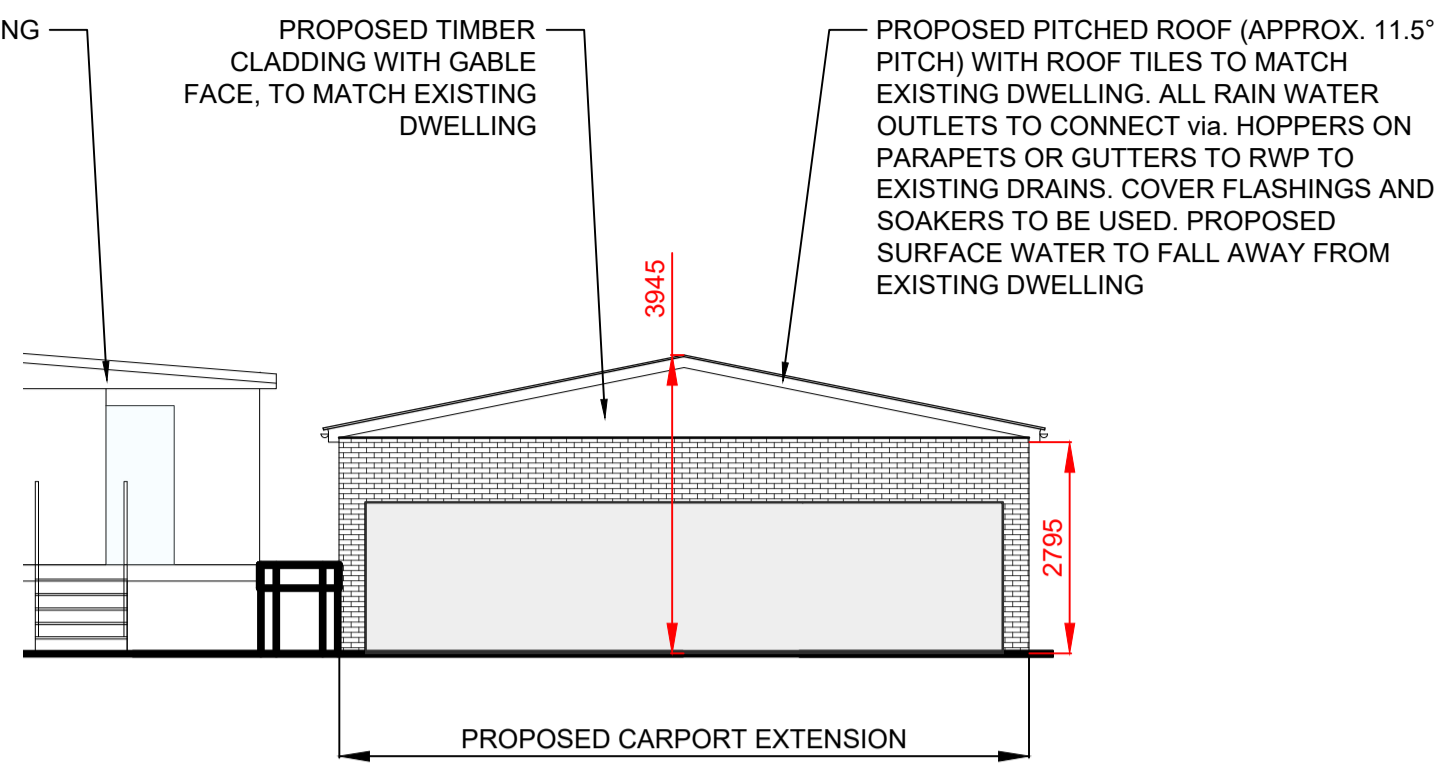


PROPOSED REAR ELEVATION
SCALE 1:100 @ A1

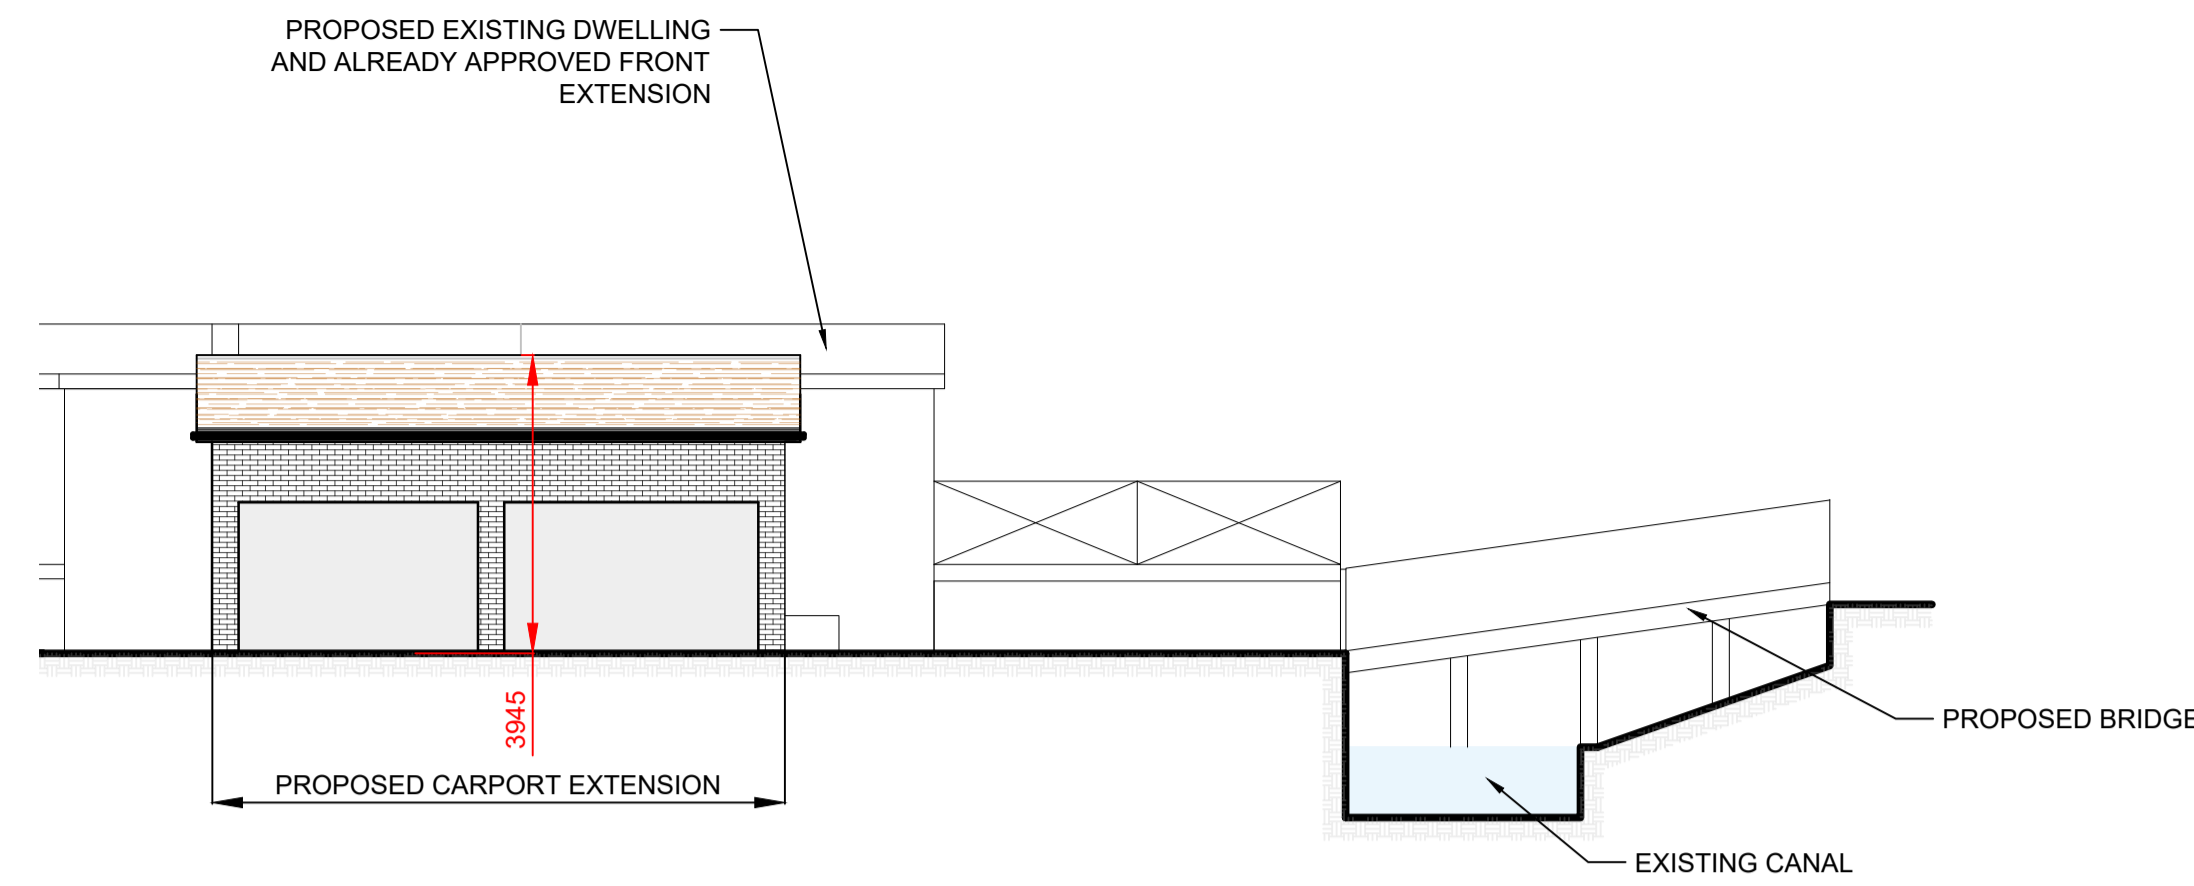


PROPOSED SIDE ELEVATION
SCALE 1:100 @ A1

© COPYRIGHT
All rights in this drawing are the property of SR Designs and the drawings should not be copied in whole or in part or articles made from the drawings without prior written consent of SR Designs

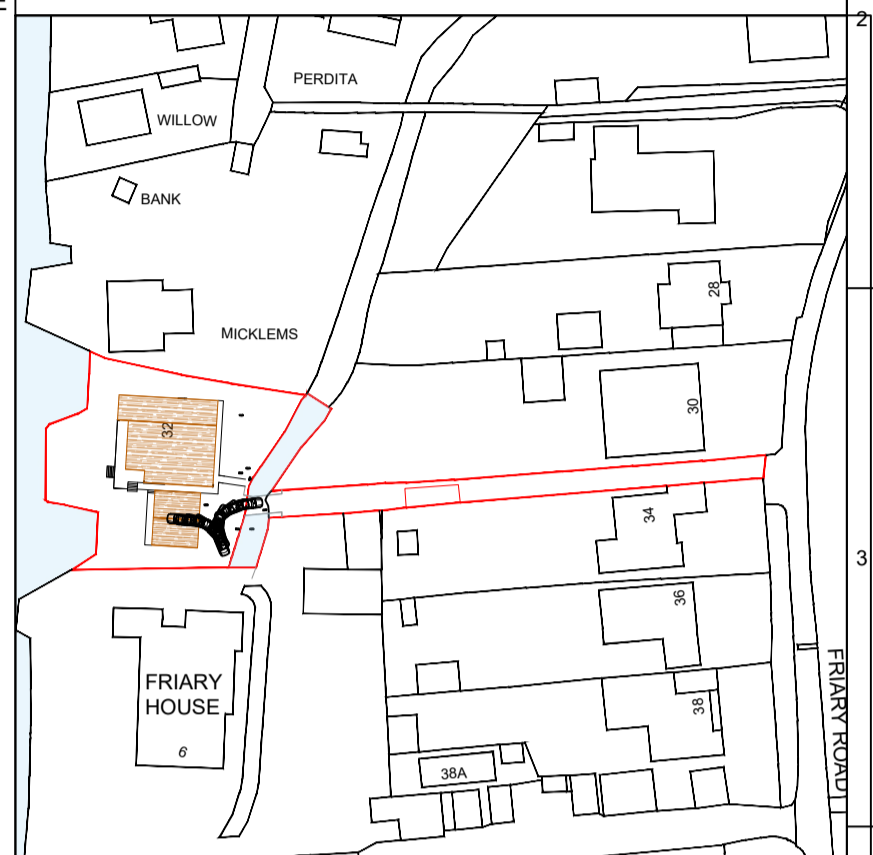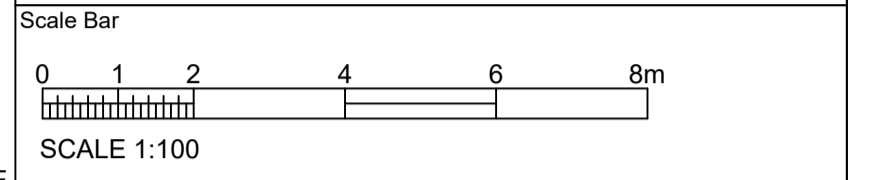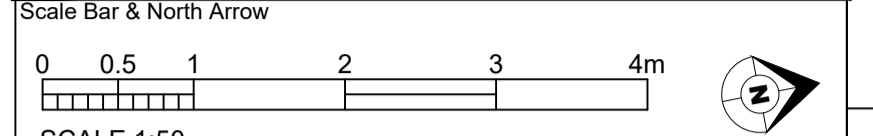


SITE LOCATION PLAN
SCALE 1:1250 @ A1

Notes / Key

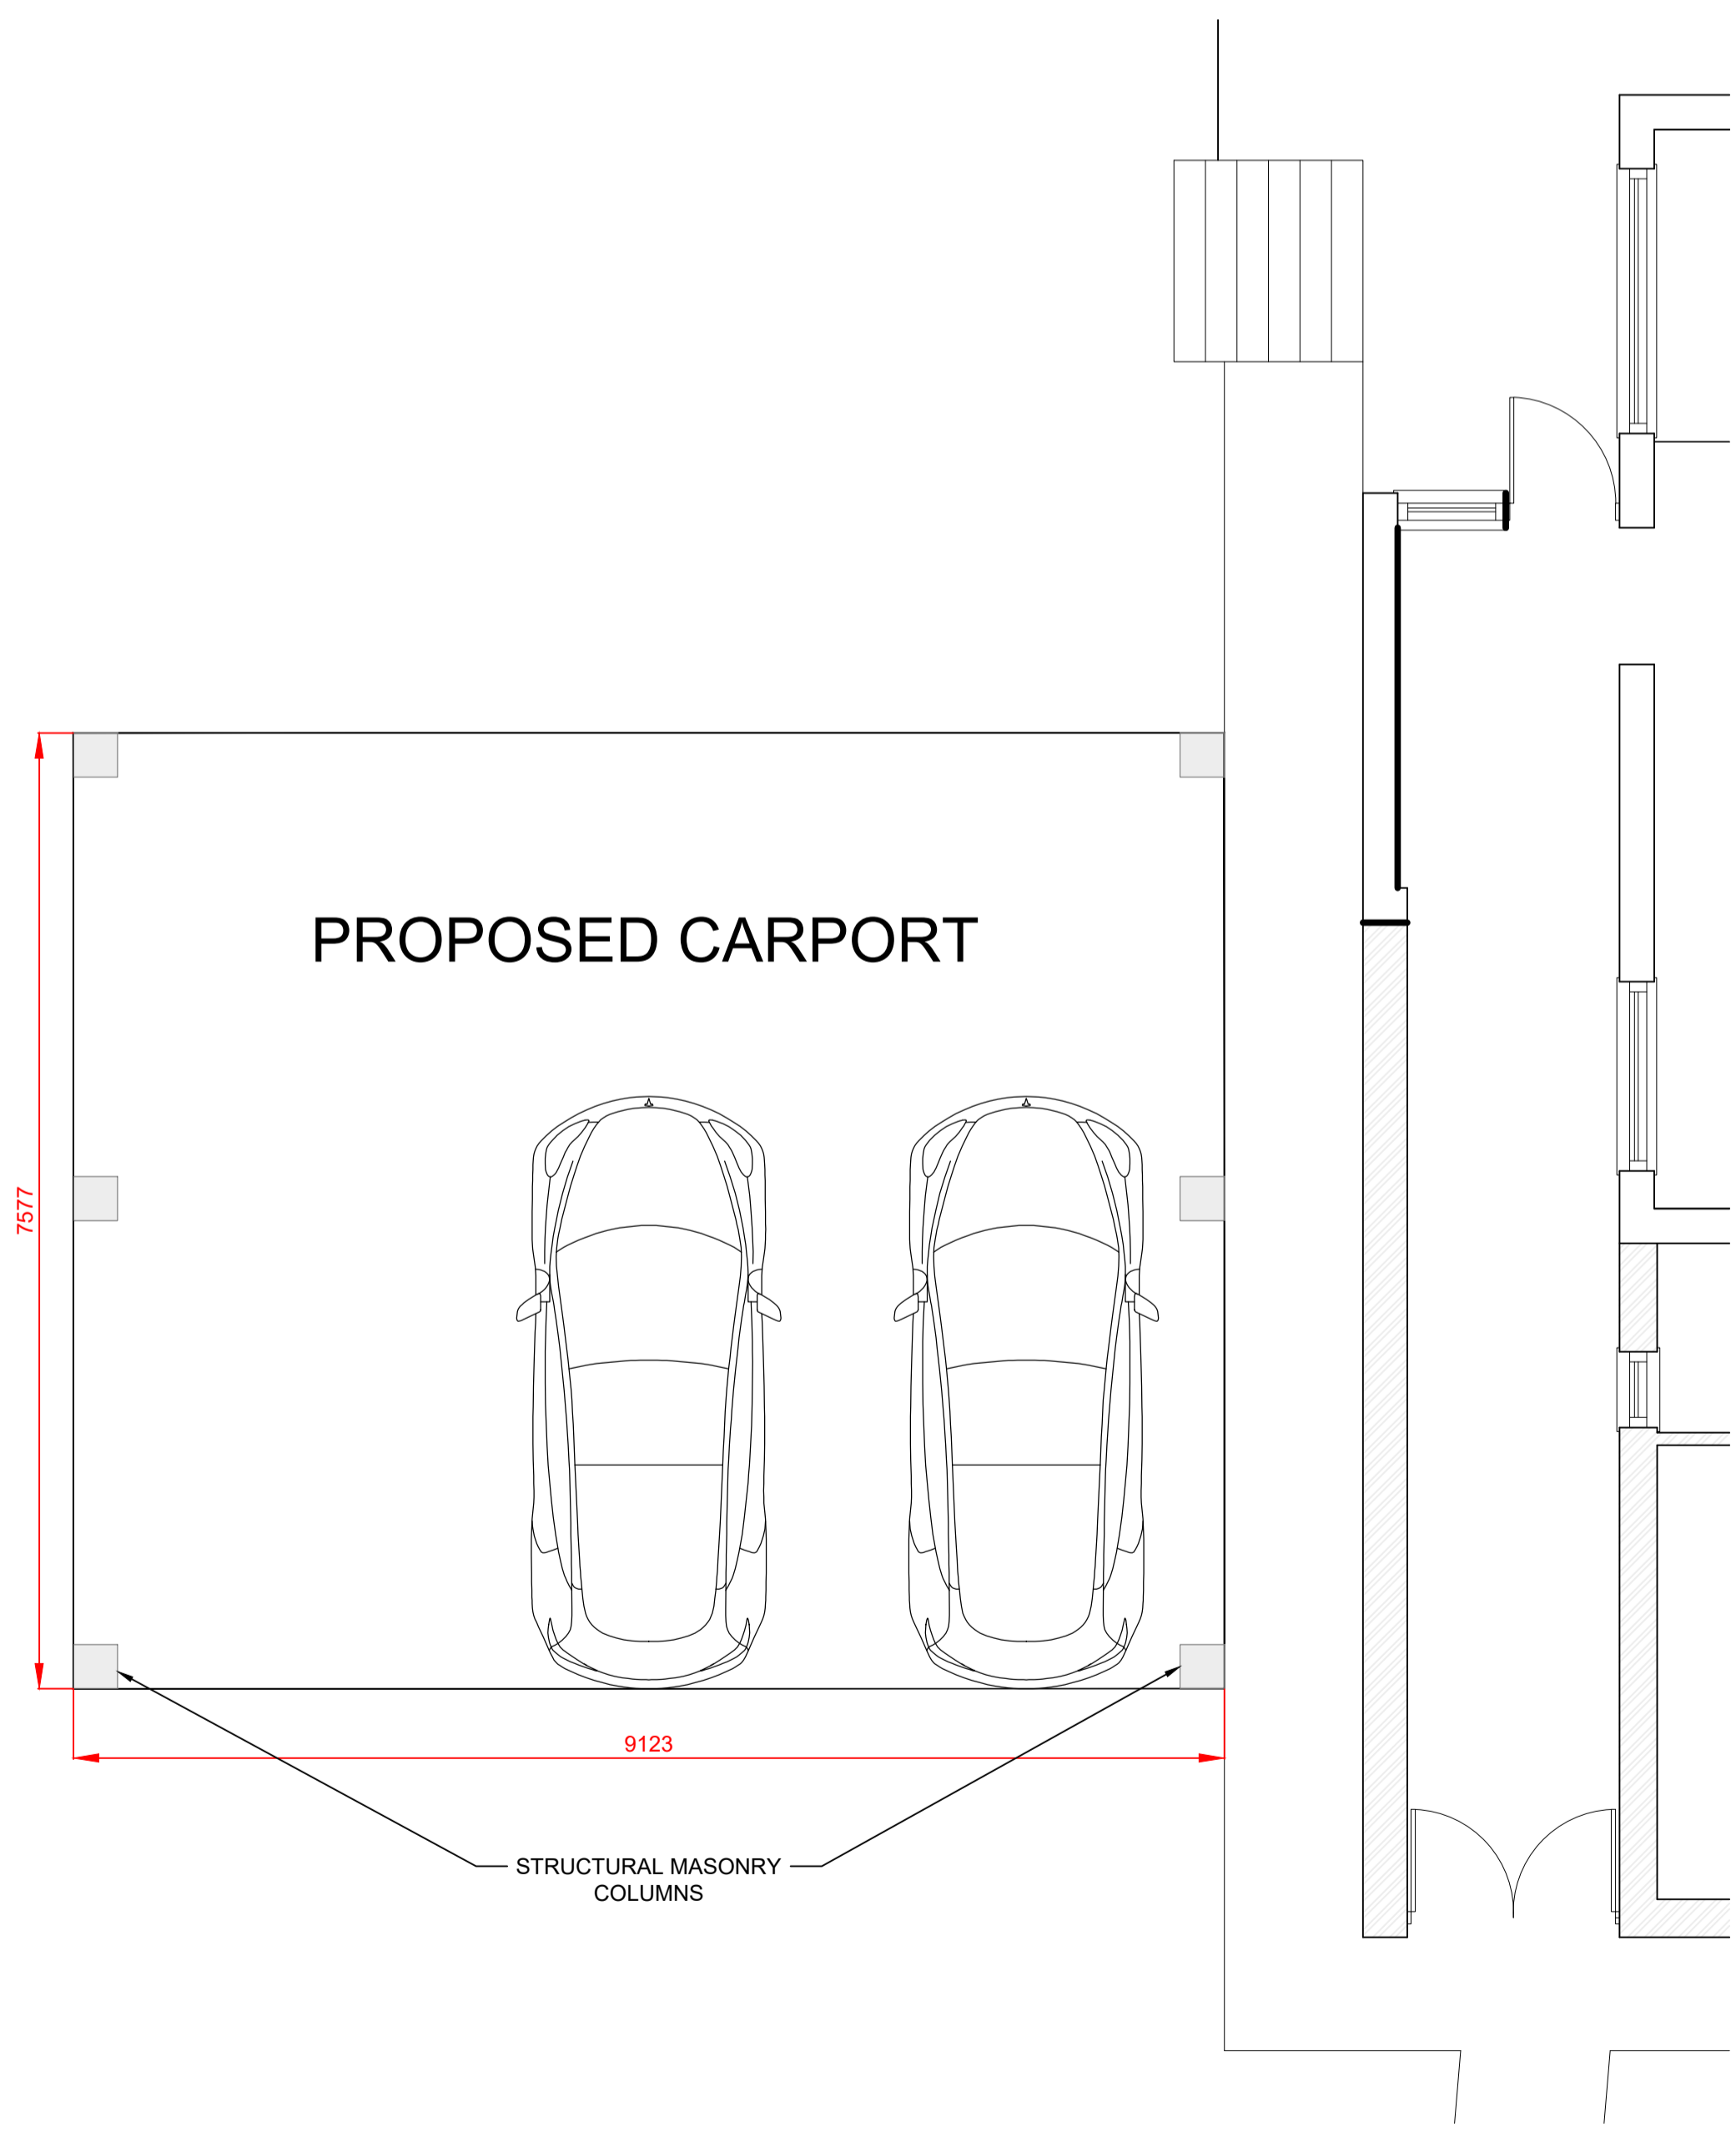

PROPOSED GROUND FLOOR LAYOUT
SCALE 1:50 @ A1

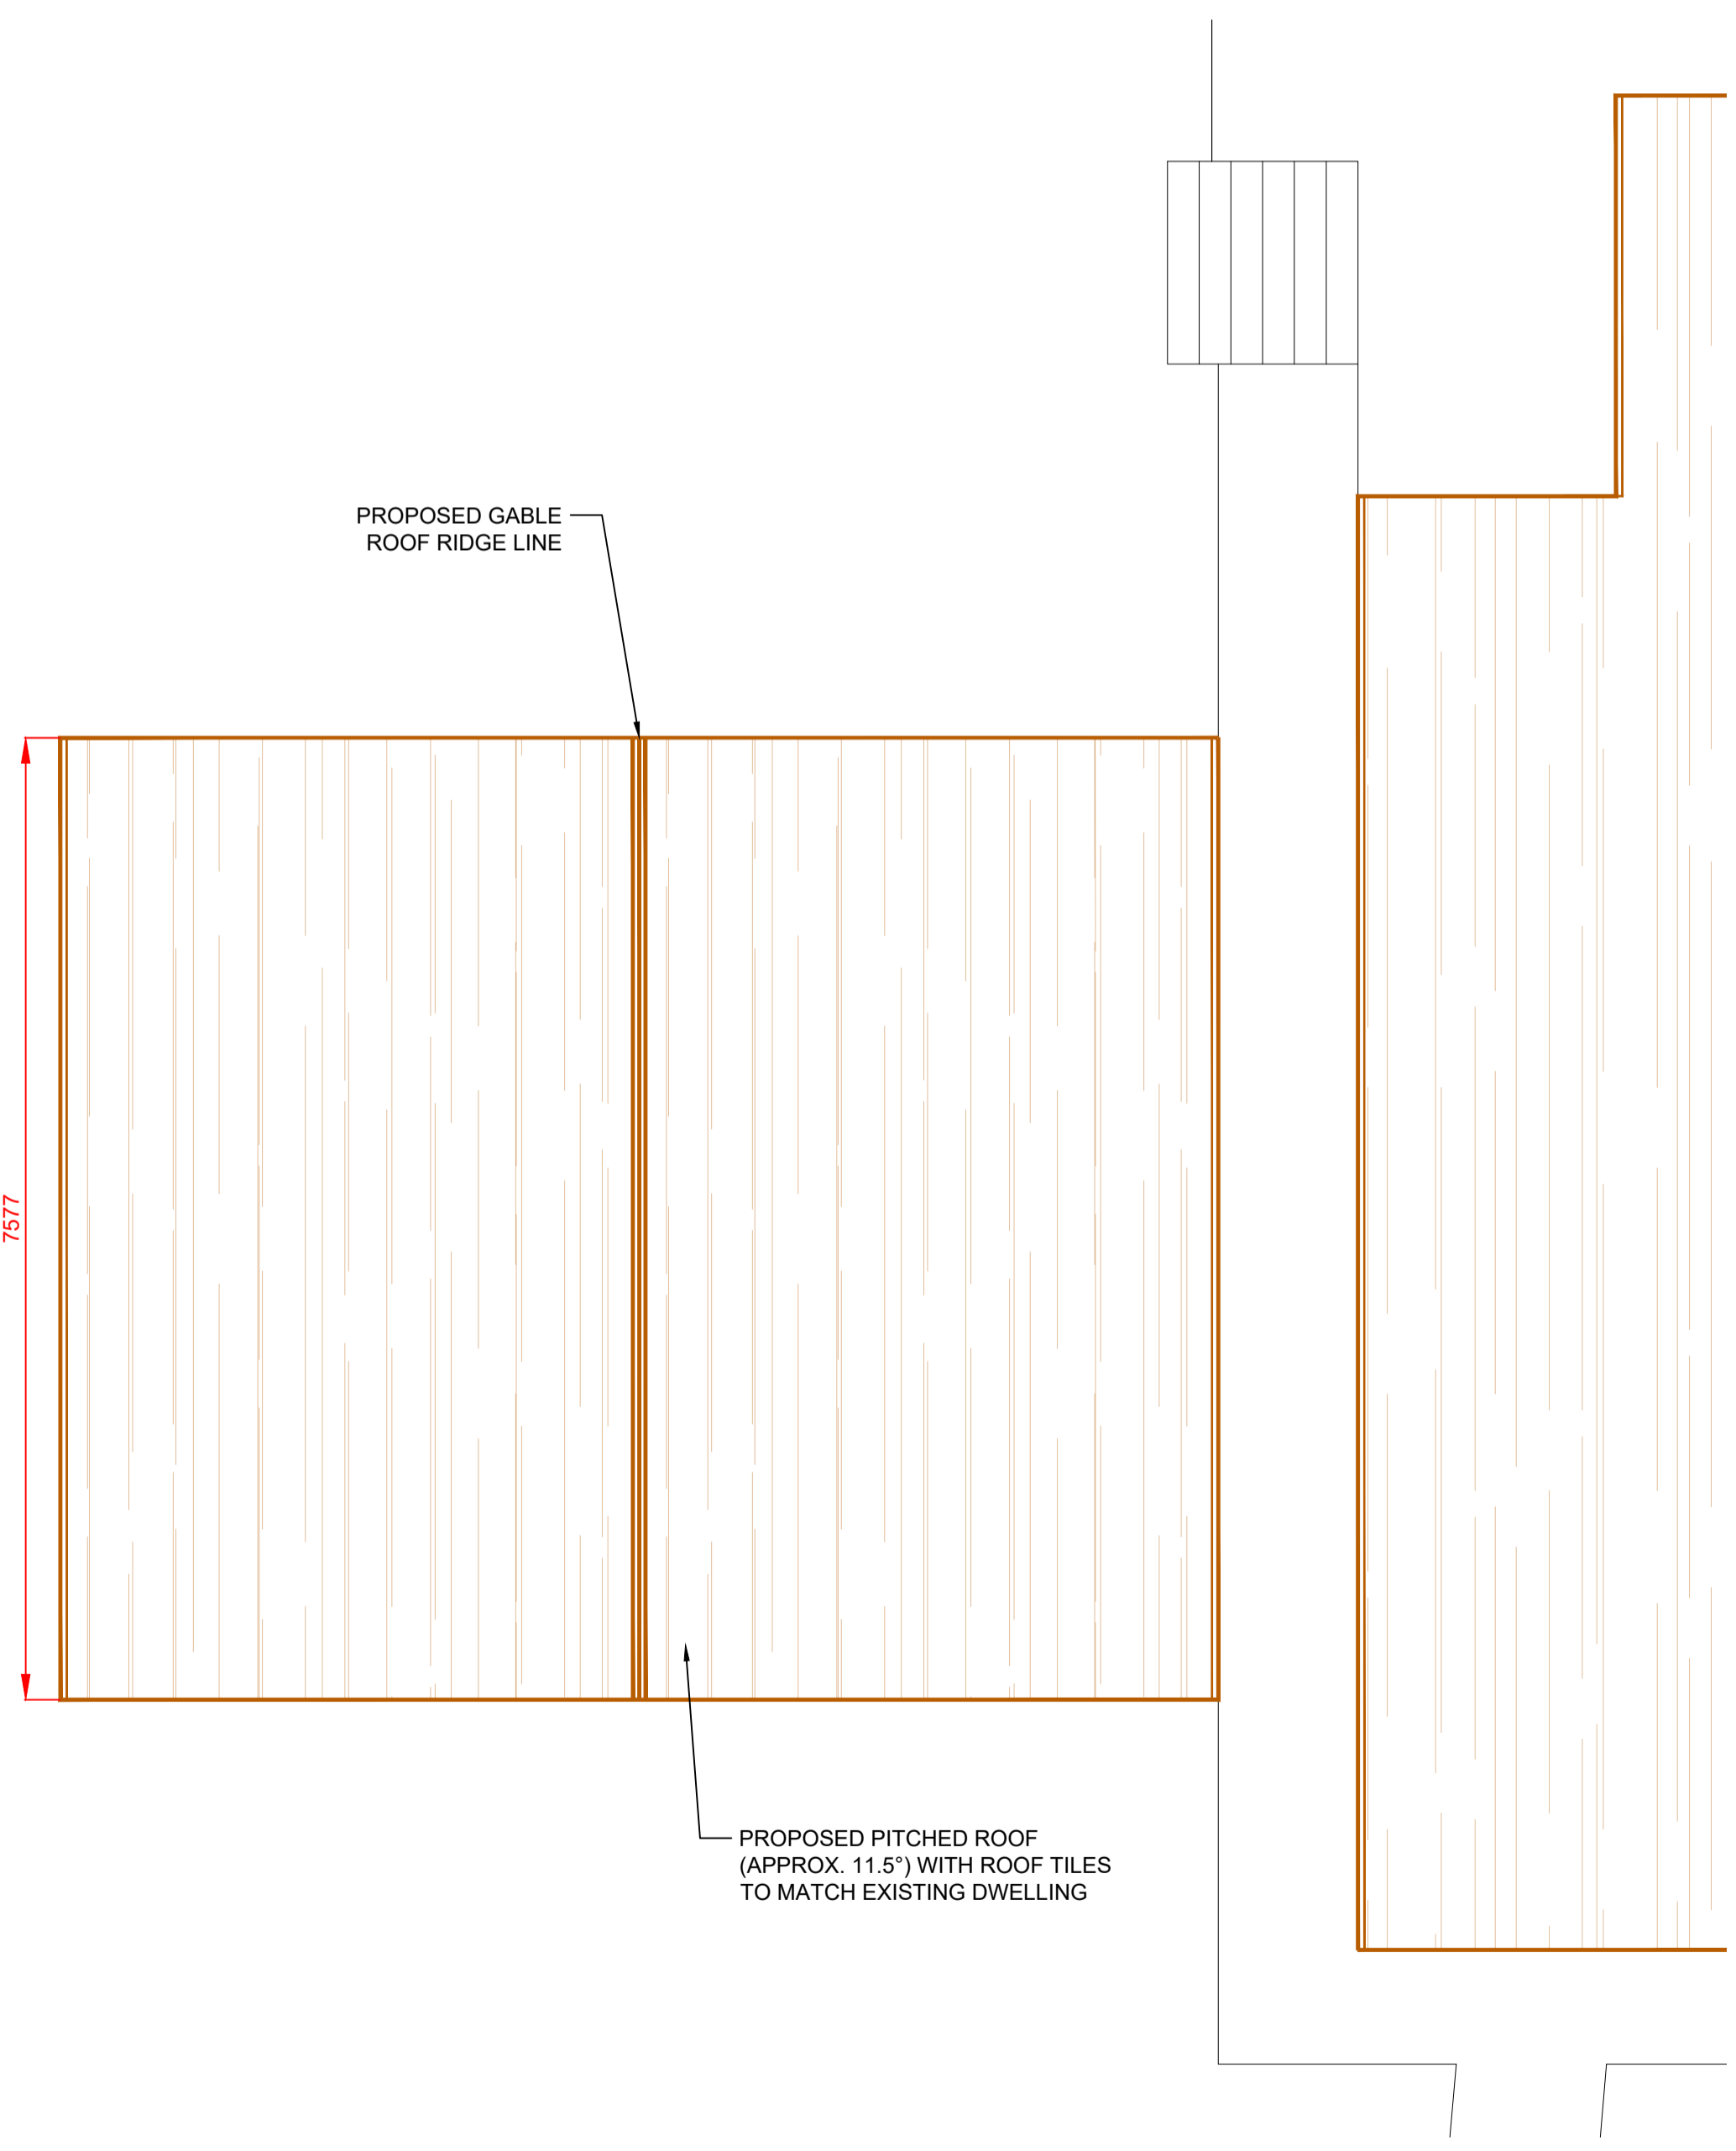

PROPOSED ROOF PLAN
SCALE 1:50 @ A1

PL1	15.02.2024	SR	PLANNING APPLICATION
REV	DATE	BY	CHK
Client Name			
MR S. ANAND			
Project Name			
32 FRIARY ROAD WRAYSBURY TW19 5JP			
Drawing Title			
PROPOSED GENERAL ARRANGEMENTS AND ELEVATIONS			
Scale (s)	Date	Drawn	Checked By
AS SHOWN	15.02.2024	S.R	
Drawing Status			
PLANNING			
Project N°	Drawing N°	Revision	
167	A-SA-102	PL1	