




EXISTING FRONT ELEVATION




EXISTING REAR ELEVATION




EXISTING SIDE ELEVATION (FROM NO.3)

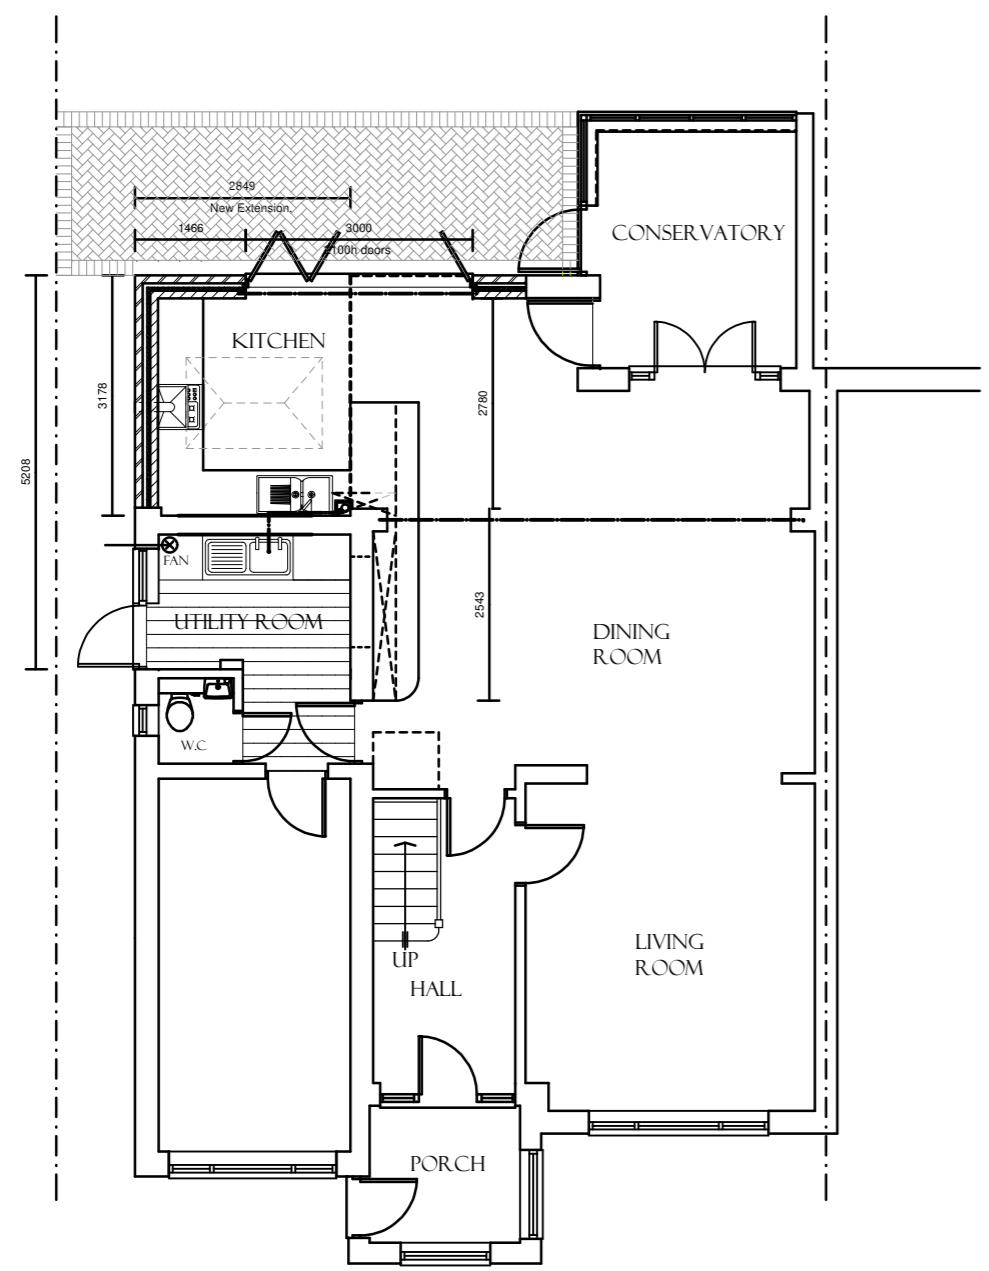

EXISTING GROUND FLOOR PLAN

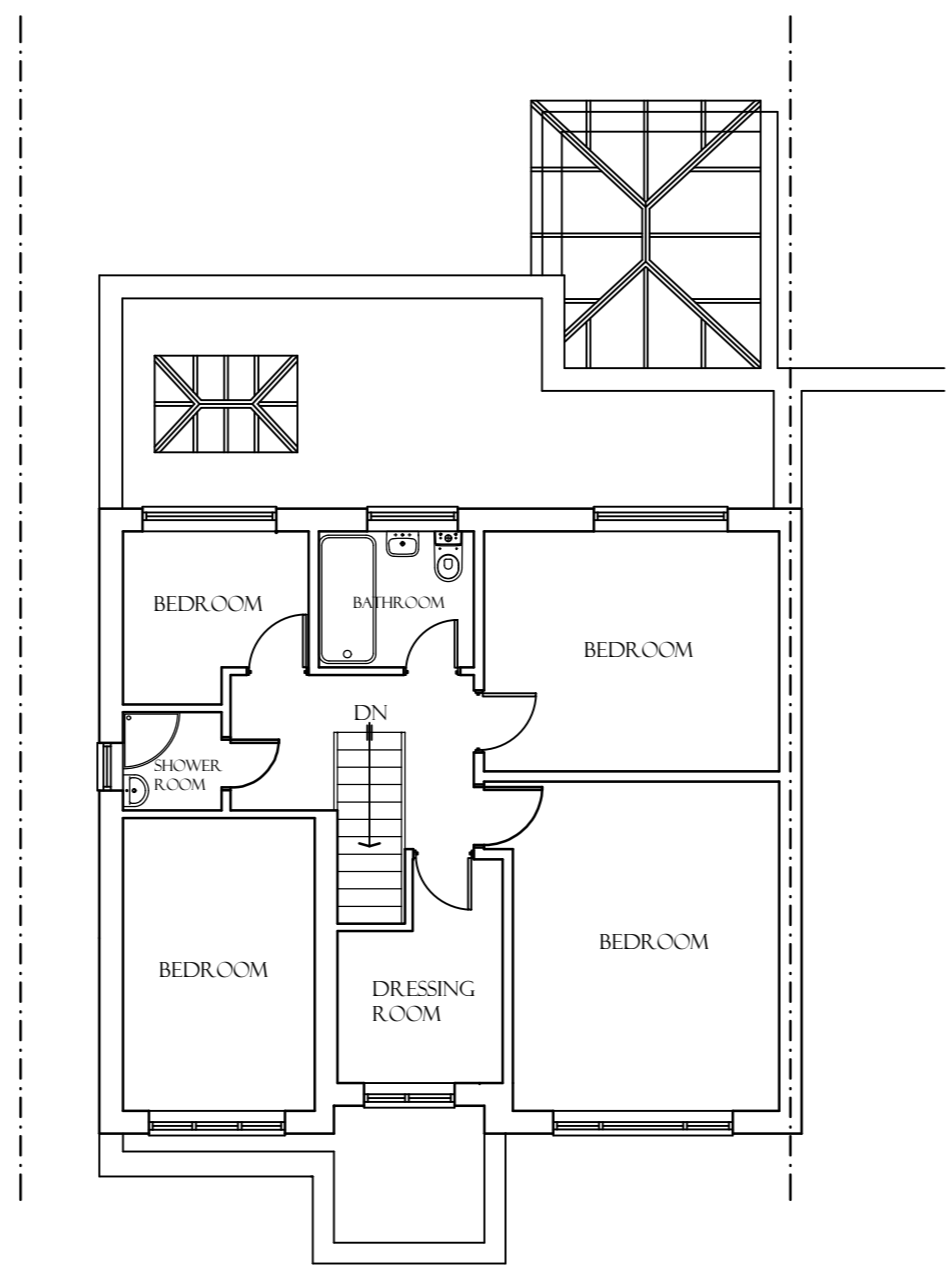

EXISTING FIRST FLOOR PLAN

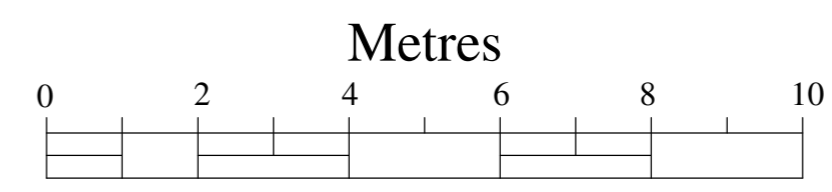

Scale: 1:100

NOTES

T Adebayo C. Eng MICE MCABE
 (Architecture, Design and Structure)
 Plan And Build London Ltd
 27 Summingdale Close
 HA7 3QL
 Tel: 07961-161810
 E-mail: tomi@planandbuild.net
 www.planandbuild.net

Project Title
 LOFT CONVERSION

Project Address
 5 CHESTNUT AVENUE,
 SG12 7JE

Drawing Title
 EXISTING PLANS AND
 ELEVATIONS

Date 20 MARCH 2024

Dwg No. PB-24/5CHES/01C

Scale H00 IN A2