




Existing Front Elevation



Existing Rear Elevation



Existing Side (West) Elevation

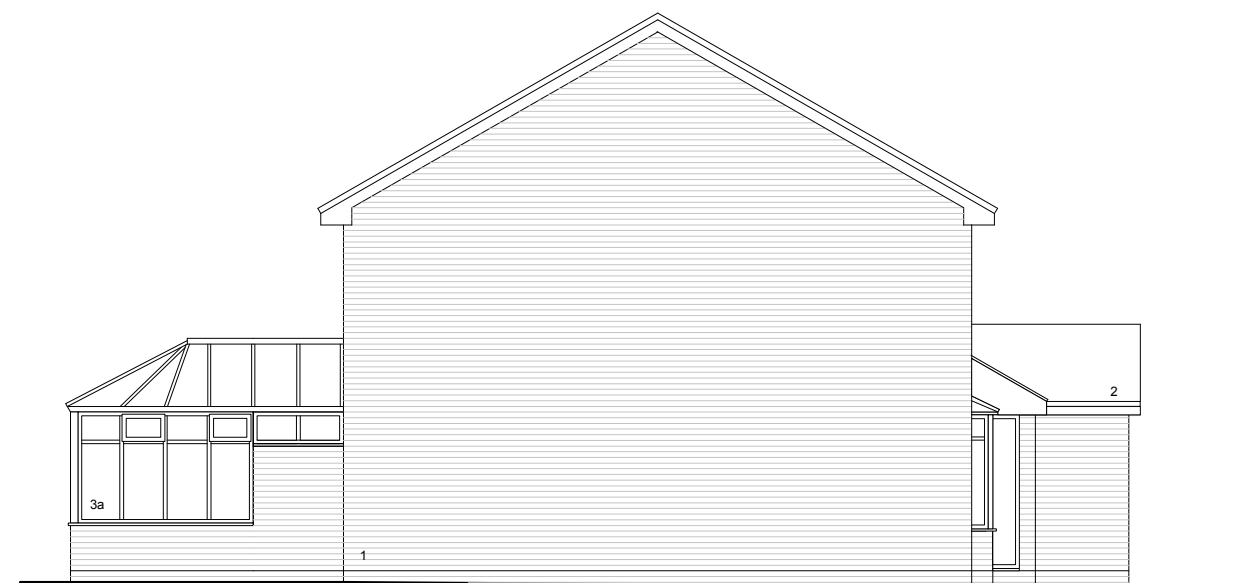


Existing Side (East) Elevation

The Little Architecture Company www.thelittlearchitecturecompany.co.uk		
PROJECT 8 Rickard Close Knowle, B93 9RD		
DRAWING TITLE Existing Elevations		
SCALE 1:100 @ A3	DATE March 2024	
JOB NO 23042	DRAWING NO PL 200	REVISION -

Materials Legend

- 1 brick (red)
- 2 pantiles (brown)
- 3a upvc window (white)
- 3b upvc door (white)
- 3c upvc cladding (white)
- 4 metal garage door (painted)
- 5 render (off white)

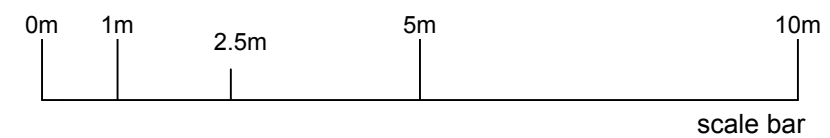

This drawing is for planning purposes only and should not be used for construction purposes  
DO NOT SCALE FROM THESE DRAWINGS

Boundary positions shown represent existing situations on site and do not constitute a legal definition.

Landowners are advised to verify all boundary positions and satisfy themselves of their legal right to build prior to the commencement of any works on site.

This drawings is copyright and should not be reproduced without written permission.