

1367, Warwick road, Solihull

Existing Site Plan

191-TAA-XX-ZZ-DR-A-0100

P01




Notes:
 This drawing is to be read in conjunction with all other consultants and specialist sub-contractors' drawings, throughout design, tender & construction. All structural and MEP information shown on these drawings is based on structural & MEP philosophy & is to be fully designed, detailed & dimensioned by others.
 All specified manufacturers are 'or equal & approved' whether stated or not. Any equivalent product or manufacturer must be approved in writing by the Contract Administrator and Principal Designer before use. All drawings are to be read in conjunction with project specific National Building Specification.
 The main contractor is responsible for checking all dimensions prior to commencement of work. Any discrepancies discovered must be reported to the Contract Administrator as soon as they become apparent.

S2 - Suitable for Information Preliminary

KEY :


Site Boundary -

Manhole cover -

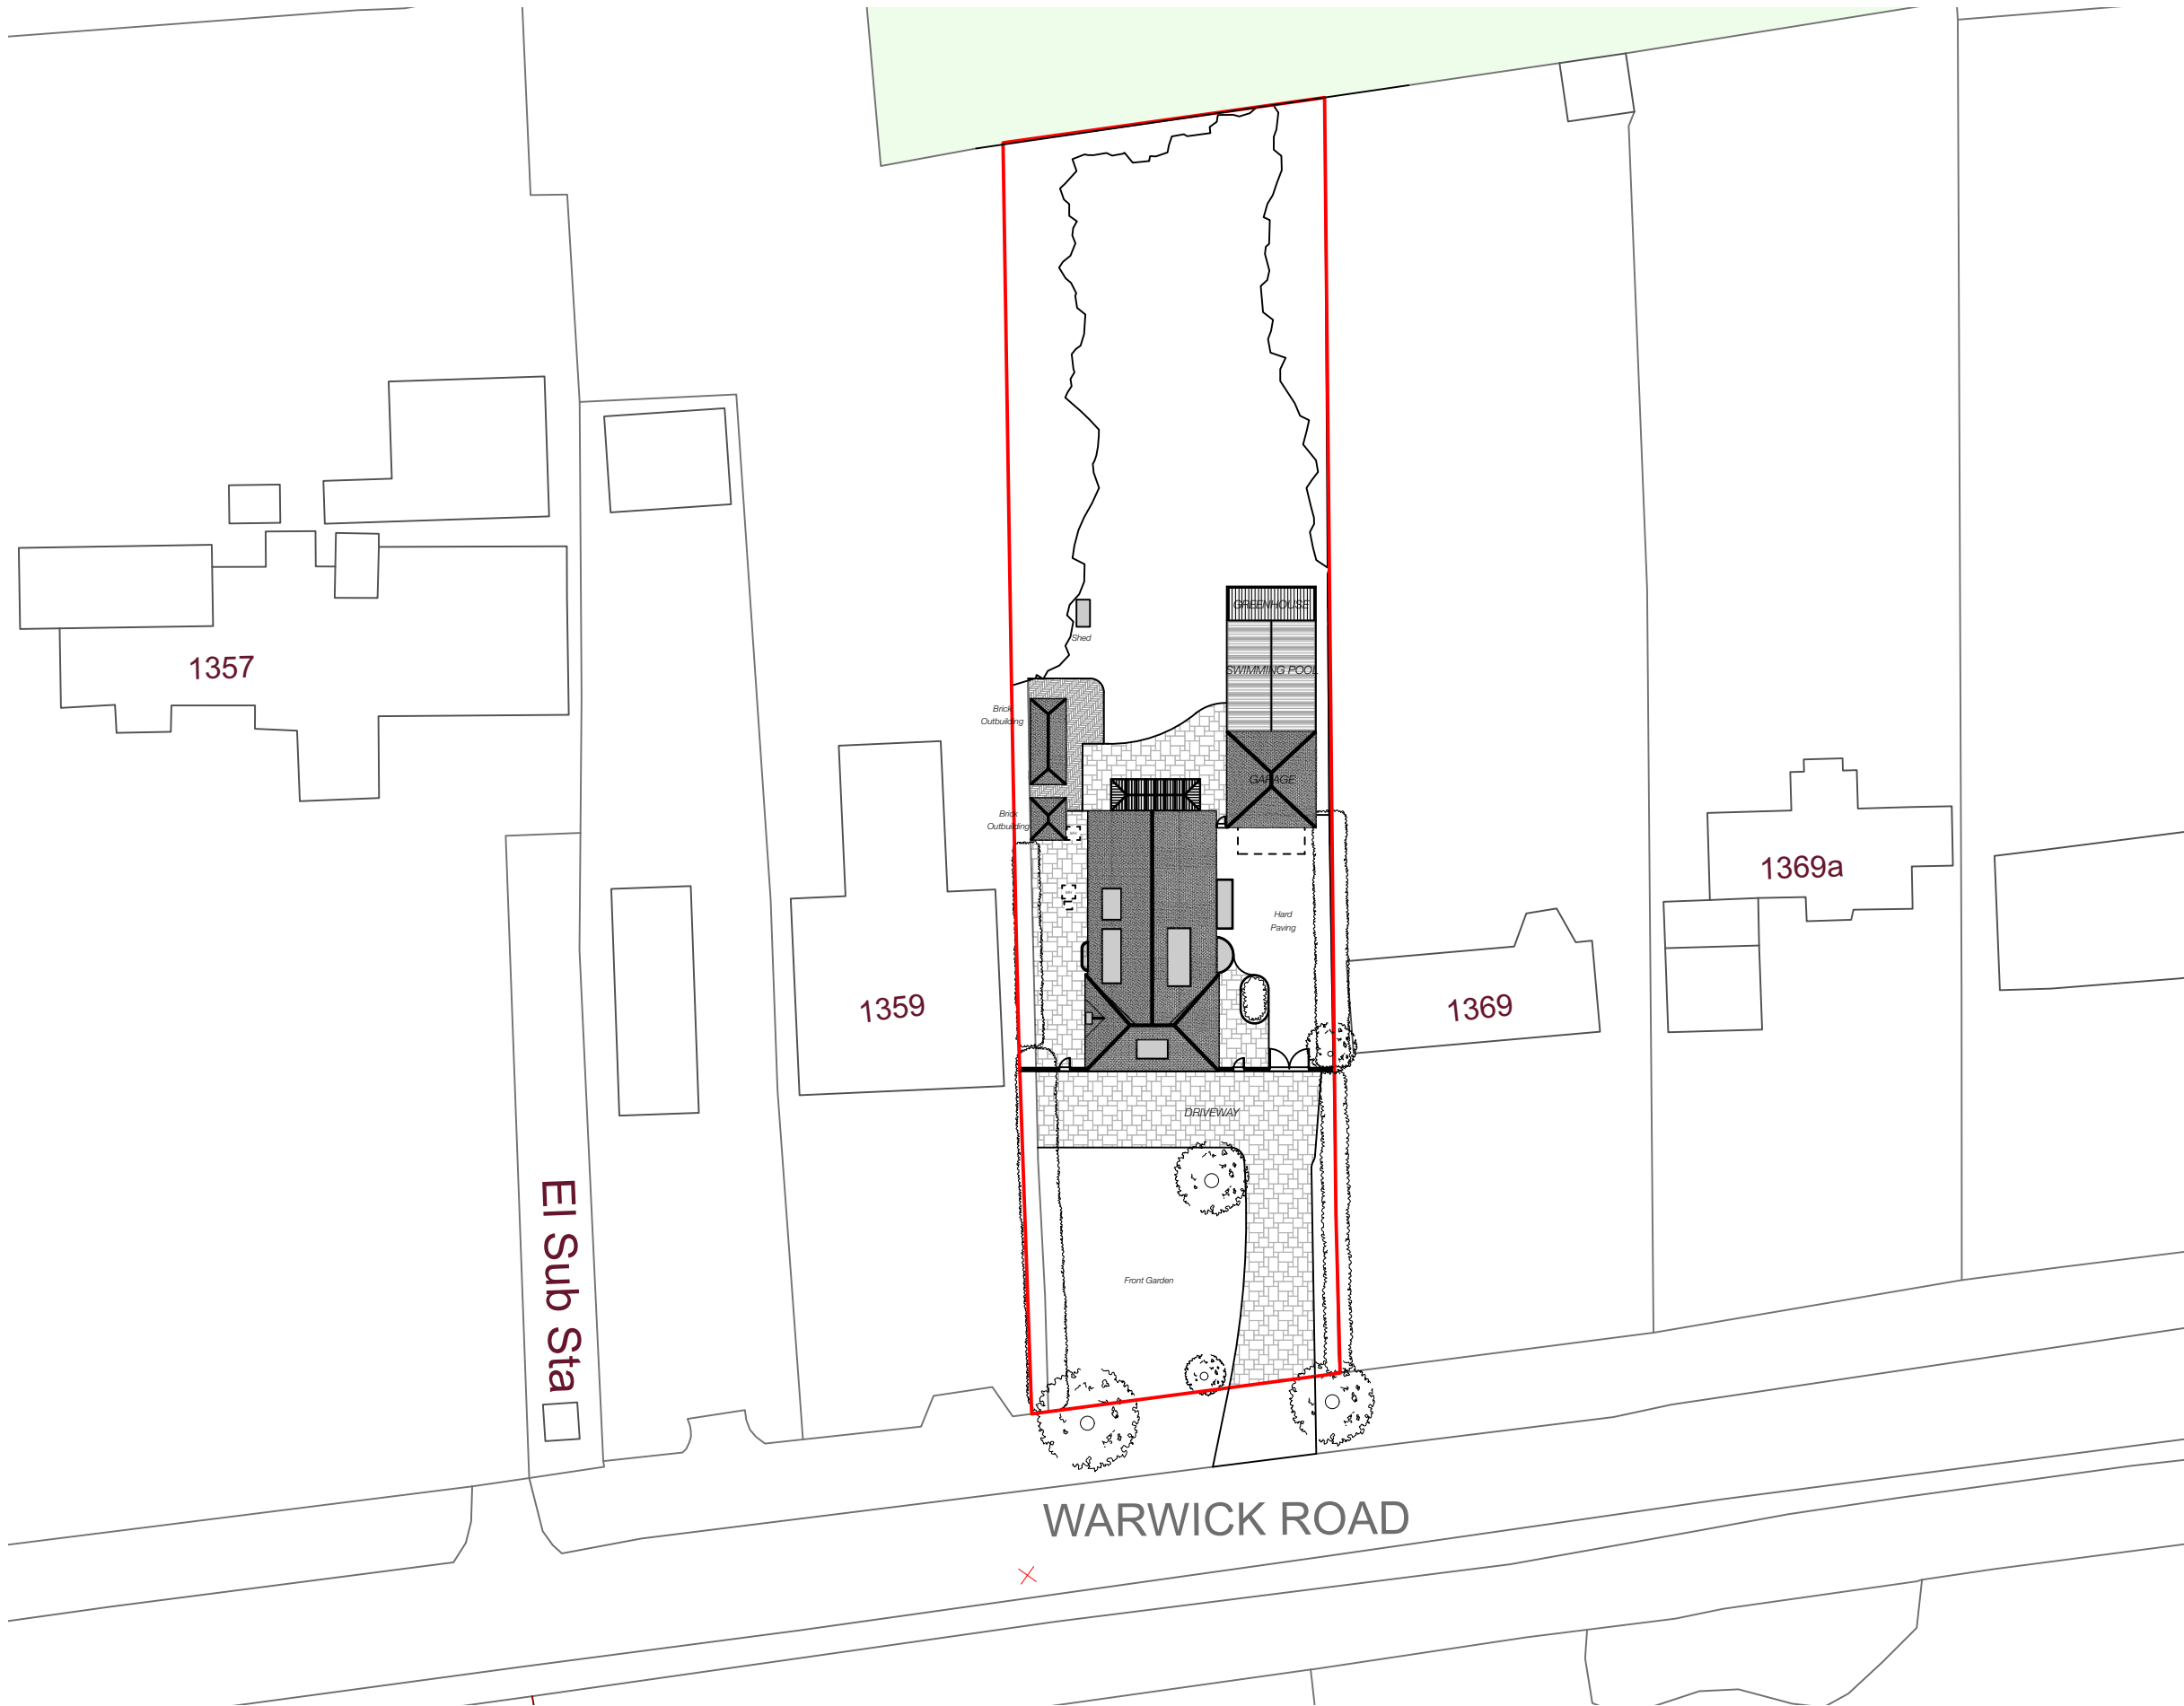

P01 23/01/24 Initial issue AA

Rev	Date	Revision Details	Author

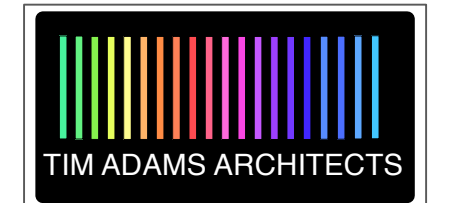

Client	Heath Lodge Clinic
Job	1367, Warwick road, Solihull
Title	Existing Site Plan

Drawn	Date	Checked	Date
AA	Jan 2024	TA	Jan 2024
Scale	1:500	Size	A3
Drawing Number		Revision	
191-TAA-XX-ZZ-DR-A-0100		P01	

Purpose for Issue	Status
S2 - Suitable for Information	Preliminary



Registered company address, TAA Limited, 30 Nelson Street, Leicester LE1 7BA.
 Healthcare Design is a sub division of Tim Adams Architects Limited.
 Company Number: 11081976
 The copyright of this drawing is vested in the Architect/ Designer and must not be copied or reproduced without his written consent. Figures/ dimensions only to be taken from this drawing.
 All contractors and / or specialists must visit the site and be responsible for taking and checking all dimensions relative to this work.