


© THIS DRAWING IS THE COPYRIGHT OF MEME ARCHITECTS LLP. MUST NOT BE REPRODUCED IN PART OR WHOLE WITHOUT CONSENT

THIS DRAWING MUST NOT BE SCALED.

ALL DIMENSIONS MUST BE CHECKED ON SITE / WORKSHOP WHERE APPLICABLE PRIOR TO COMMENCING THE WORKS.

ANY DISCREPANCIES IN THIS DRAWING TO BE REPORTED TO MEME ARCHITECTS LLP

FOR PLANNING PURPOSES ONLY

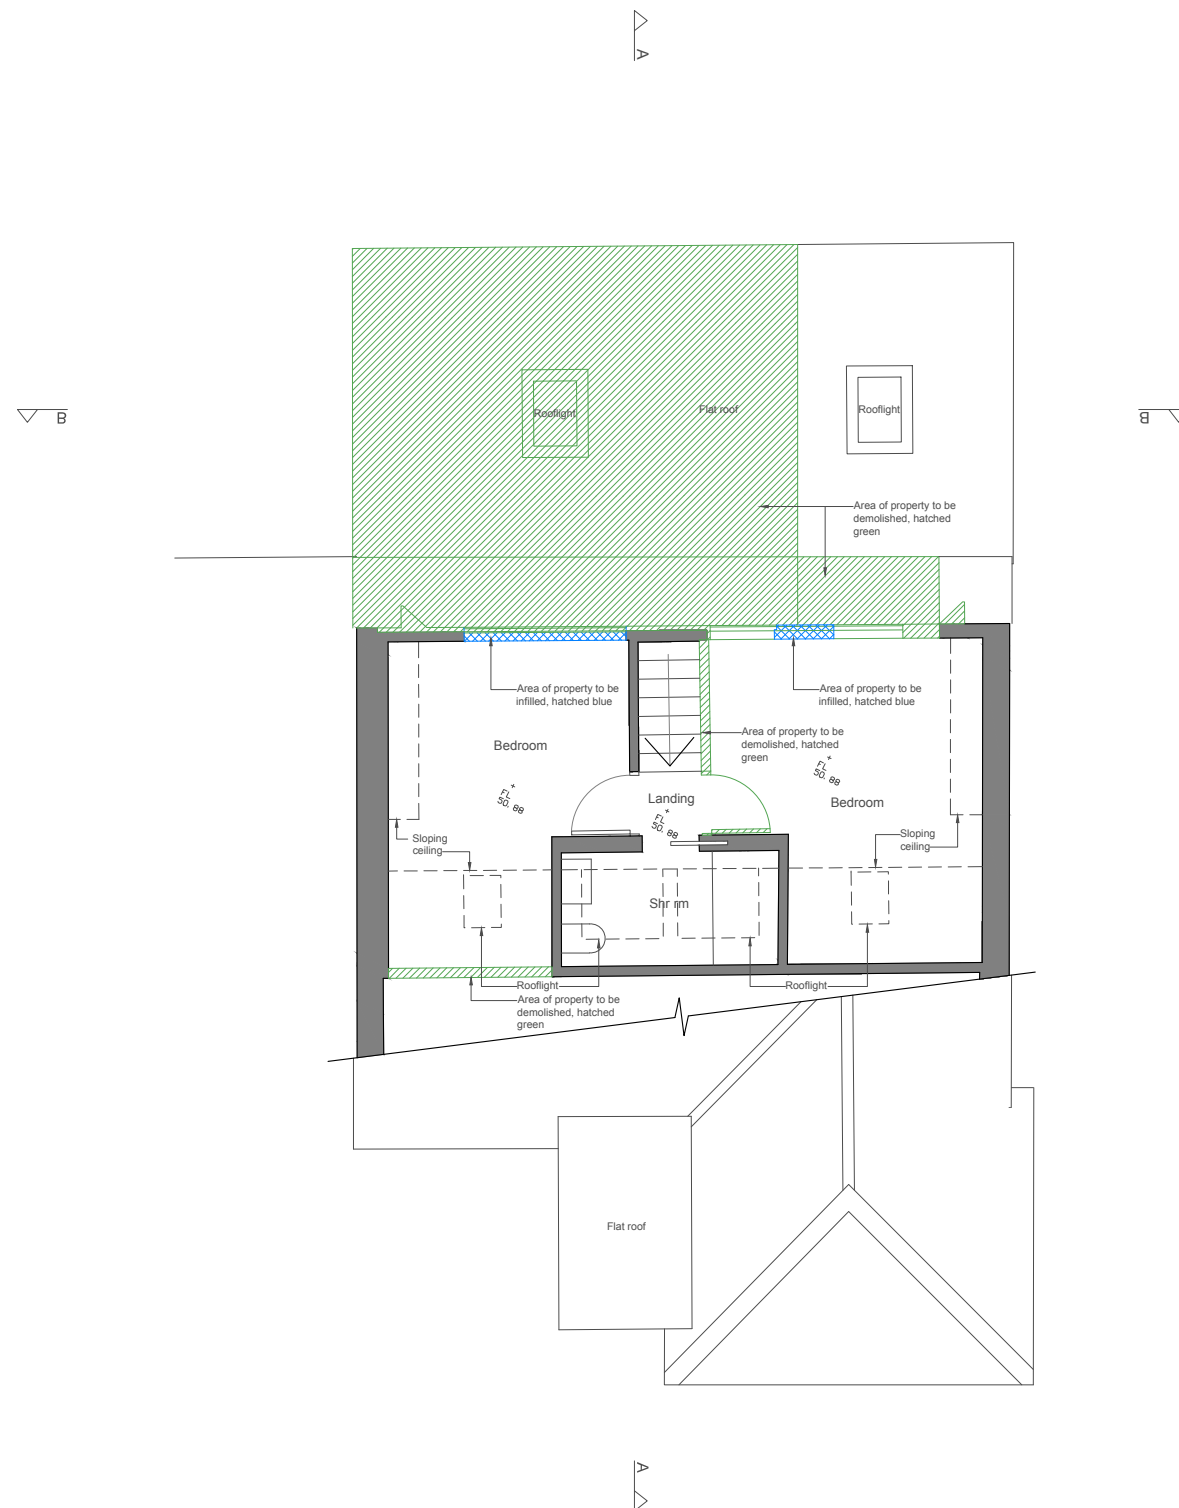

REV	DATE	DESCRIPTION




MEME ARCHITECTS LLP STUDIO 5, THE PRINTWORKS, UNION ROW, MARGATE, KENT CT9 1PP
E mark@meme.ie sonya@meme.ie www.memearchitects.com

TITLE
FIRST FLOOR PLAN AS EXISTING

PROJECT
**59 GRIMTHORPE AVENUE, WHITSTABLE
KENT CT5 4PY**

CLIENT
KIRSTIE MACDONALD + STEVE COGGIN

 

PROJECT NO. 1136	DRAWING NO. 04 101	REV	CHKD
SCALE 1:50 @ A1	DATE Jan 2024	PROJECT STATUS Planning	