


© THIS DRAWING IS THE COPYRIGHT OF MEME ARCHITECTS LLP. MUST NOT BE REPRODUCED IN PART OR WHOLE WITHOUT CONSENT

THIS DRAWING MUST NOT BE SCALED.

ALL DIMENSIONS MUST BE CHECKED ON SITE / WORKSHOP WHERE APPLICABLE PRIOR TO COMMENCING THE WORKS.

ANY DISCREPANCIES IN THIS DRAWING TO BE REPORTED TO MEME ARCHITECTS LLP

FOR PLANNING PURPOSES ONLY

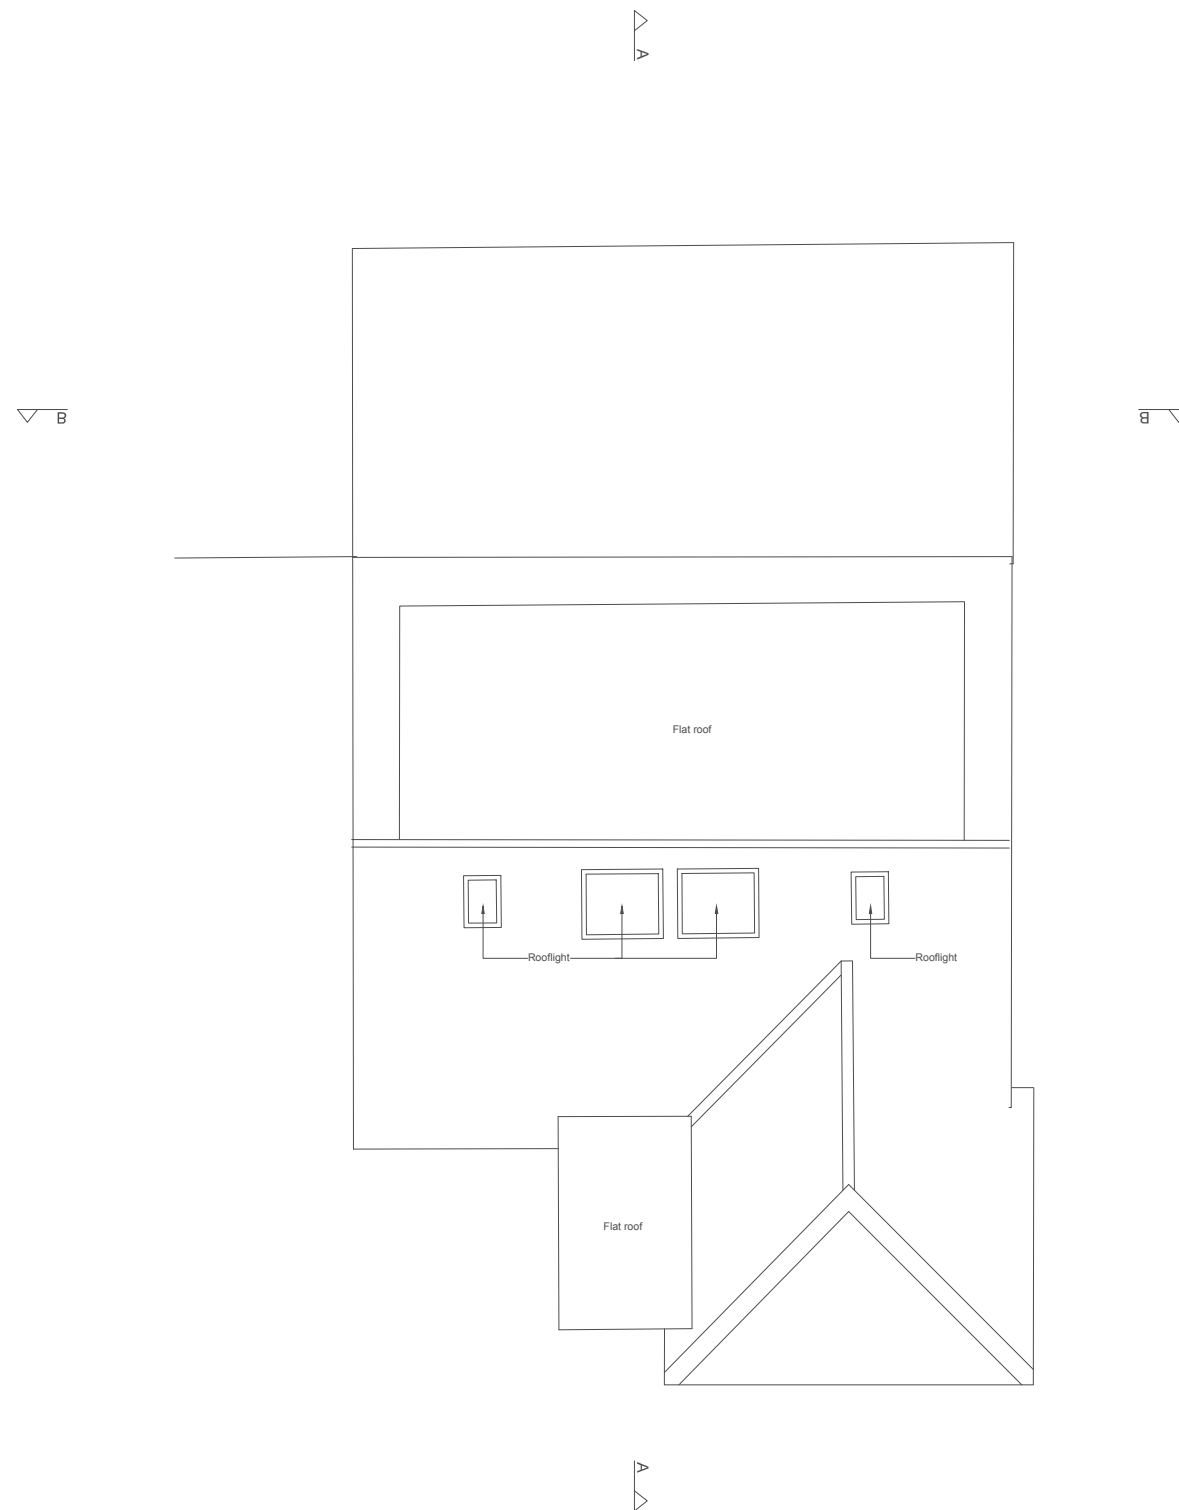

REV DATE DESCRIPTION



MEME ARCHITECTS LLP STUDIO 5, THE PRINTWORKS, UNION ROW, MARGATE, KENT CT9 1PP
E mark@meme.ie sonya@meme.ie www.memearchitects.com

TITLE
ROOF PLAN AS EXISTING

PROJECT
59 GRIMTHORPE AVENUE, WHITSTABLE
KENT CT5 4PY

CLIENT
KIRSTIE MACDONALD + STEVE COGGIN

PROJECT NO. 1136	DRAWING NO. 04 102	REV	CHKD
SCALE 1:50 @ A1	DATE Jan 2024	PROJECT STATUS Planning	

