


© THIS DRAWING IS THE COPYRIGHT OF MEME ARCHITECTS LLP. MUST NOT BE REPRODUCED IN PART OR WHOLE WITHOUT CONSENT

THIS DRAWING MUST NOT BE SCALED.

ALL DIMENSIONS MUST BE CHECKED ON SITE / WORKSHOP WHERE APPLICABLE PRIOR TO COMMENCING THE WORKS.

ANY DISCREPANCIES IN THIS DRAWING TO BE REPORTED TO MEME ARCHITECTS LLP

FOR PLANNING PURPOSES ONLY

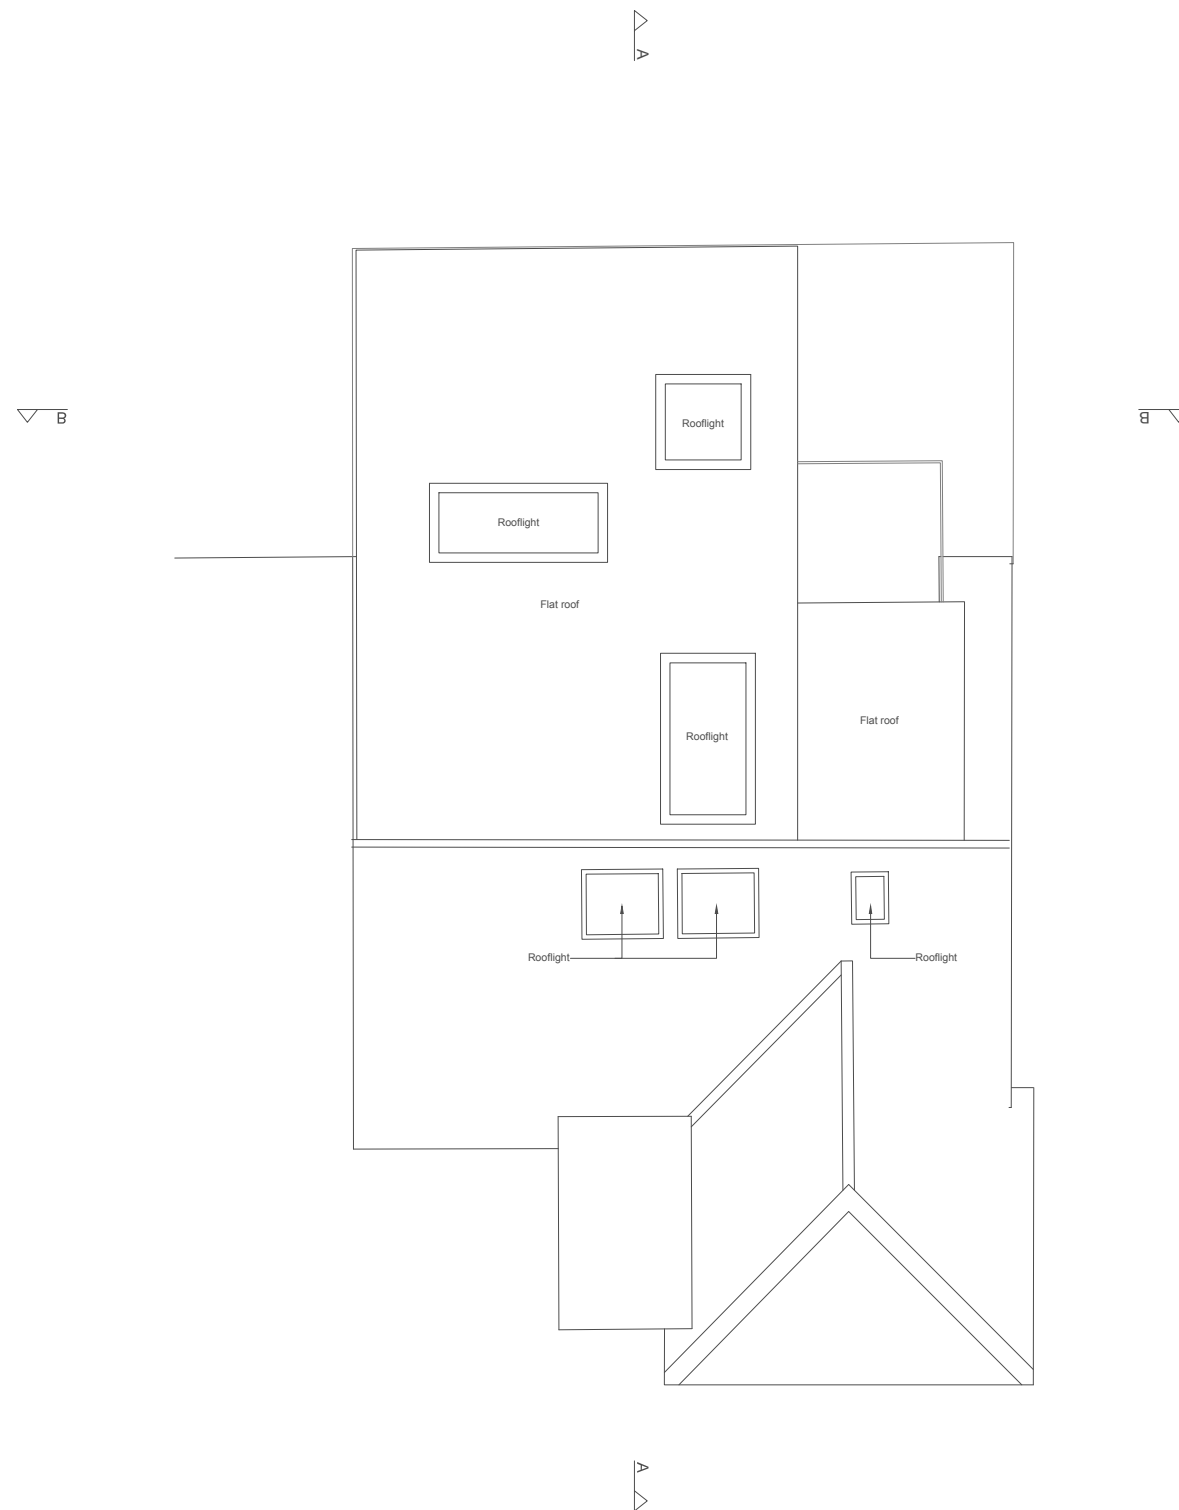

REV	DATE	DESCRIPTION
-----	------	-------------



MEME ARCHITECTS LLP STUDIO 5, THE PRINTWORKS, UNION ROW,  
MARGATE, KENT CT9 1PP  
E mark@meme.ie sonya@meme.ie www.memearchitects.com

TITLE  
**ROOF PLAN AS PROPOSED**

PROJECT  
**59 GRIMTHORPE AVENUE, WHITSTABLE  
KENT CT5 4PY**

CLIENT  
**KIRSTIE MACDONALD + STEVE COGGIN**

PROJECT NO.	DRAWING NO.	REV	CHKD
1136	04 112		
SCALE	DATE	PROJECT STATUS	
1:50 @ A1	Jan 2024	Planning	

