


© THIS DRAWING IS THE COPYRIGHT OF MEME ARCHITECTS LLP. MUST NOT BE REPRODUCED IN PART OR WHOLE WITHOUT CONSENT

THIS DRAWING MUST NOT BE SCALED.

ALL DIMENSIONS MUST BE CHECKED ON SITE / WORKSHOP WHERE APPLICABLE PRIOR TO COMMENCING THE WORKS.


ANY DISCREPANCIES IN THIS DRAWING TO BE REPORTED TO MEME ARCHITECTS LLP

FOR PLANNING PURPOSES ONLY

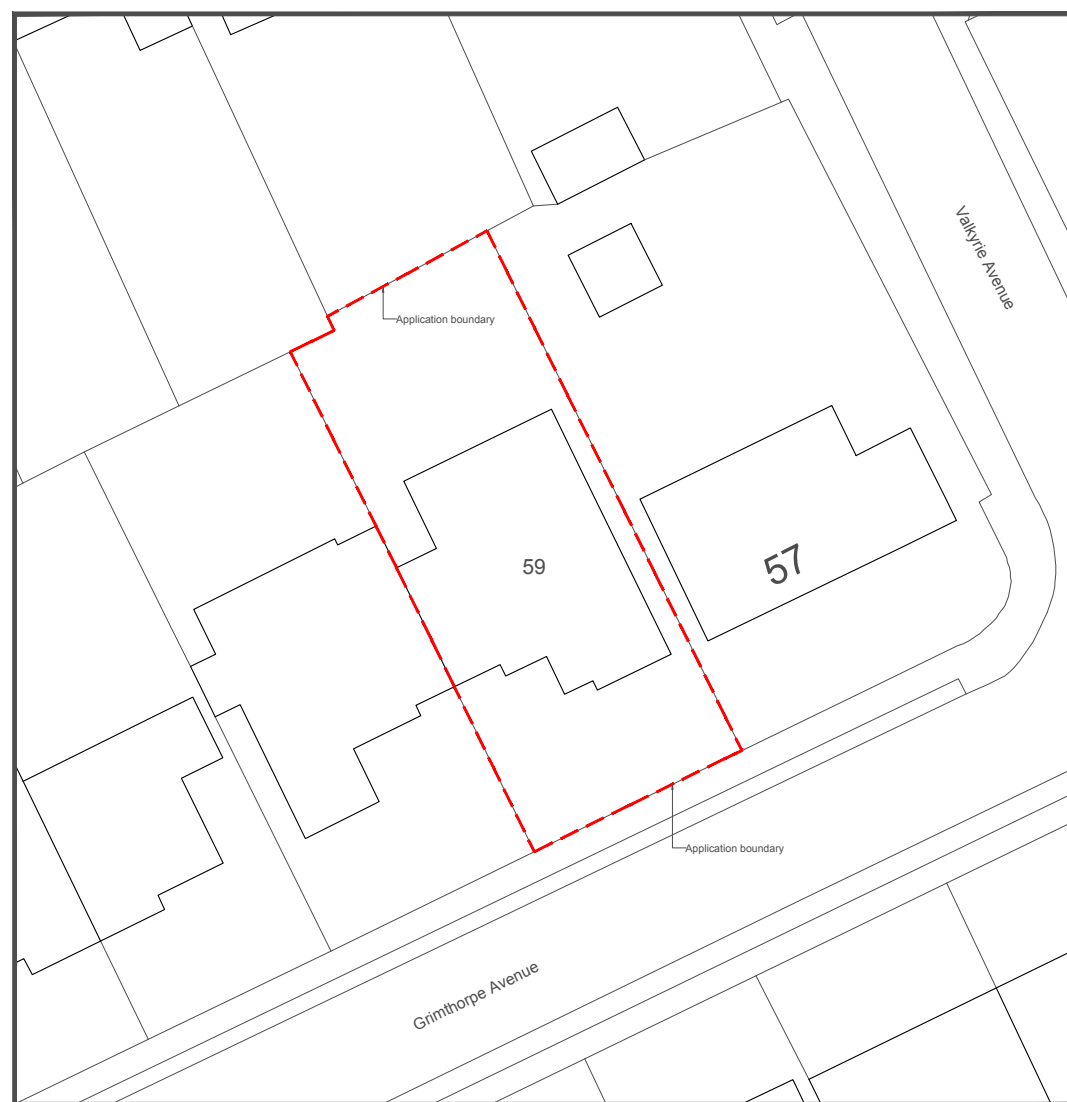

SITE PLAN

SCALE 1:200

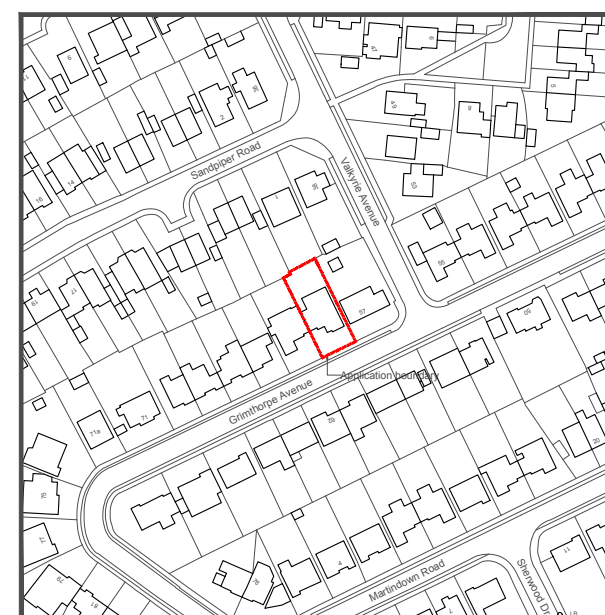

LOCATION PLAN

SCALE 1:1250

REV	DATE	DESCRIPTION



MEME ARCHITECTS LLP STUDIO 5, THE PRINTWORKS, UNION ROW, MARGATE, KENT CT9 1PP
E mark@meme.ie sonya@meme.ie www.memearchitects.com

TITLE
SITE + LOCATION PLAN AS EXISTING

PROJECT
59 GRIMTHORPE AVENUE, WHITSTABLE
KENT CT5 4PY

CLIENT
KIRSTIE MACDONALD + STEVE COGGIN



PROJECT NO.	DRAWING NO.	REV	CHKD
1136	04 105		
SCALE	DATE	PROJECT STATUS	
1:200 + 1:250 @ A1	Feb 2024	Planning	