

© THIS DRAWING IS THE COPYRIGHT OF MEME ARCHITECTS LLP. MUST NOT BE REPRODUCED IN PART OR WHOLE WITHOUT CONSENT.

THIS DRAWING MUST NOT BE SCALED.


ALL DIMENSIONS MUST BE CHECKED ON SITE / WORKSHOP WHERE APPLICABLE PRIOR TO COMMENCING THE WORKS.

ANY DISCREPANCIES IN THIS DRAWING TO BE REPORTED TO MEME ARCHITECTS LLP

FOR PLANNING PURPOSES ONLY




SOUTH ELEVATION

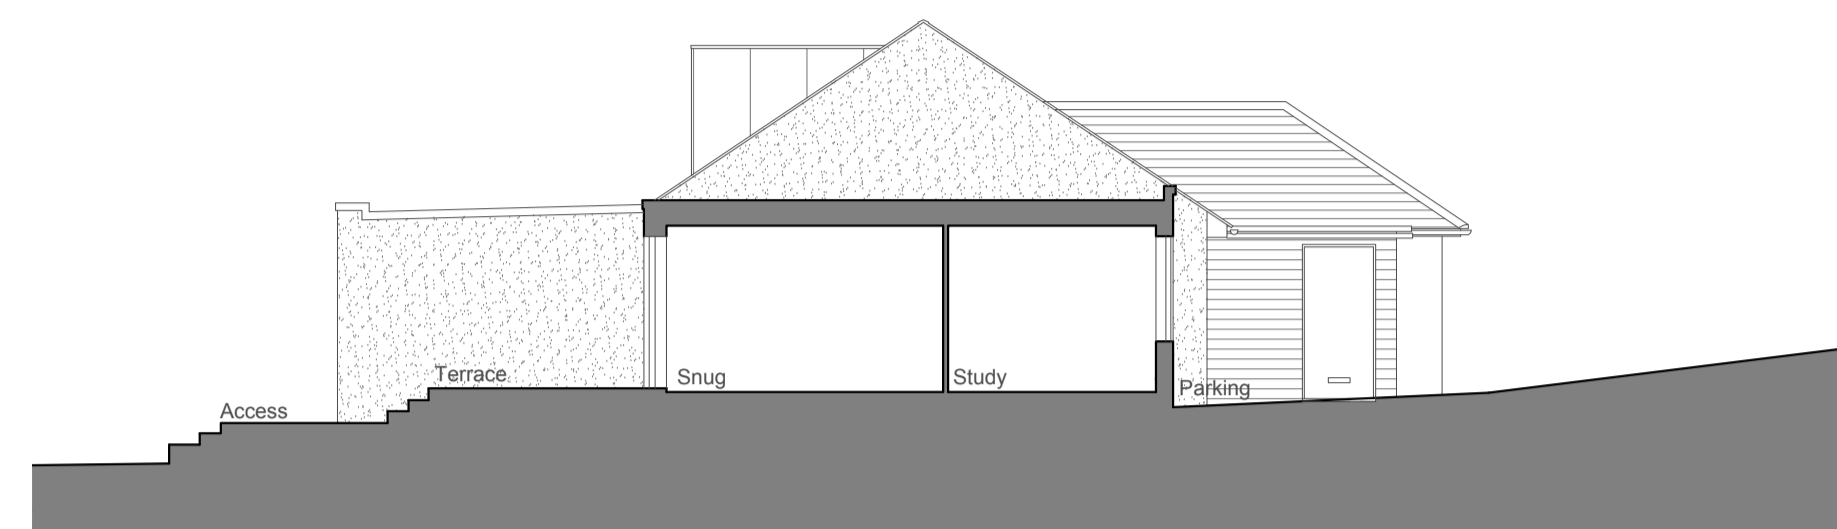


WEST SECTIONAL ELEVATION




NORTH ELEVATION

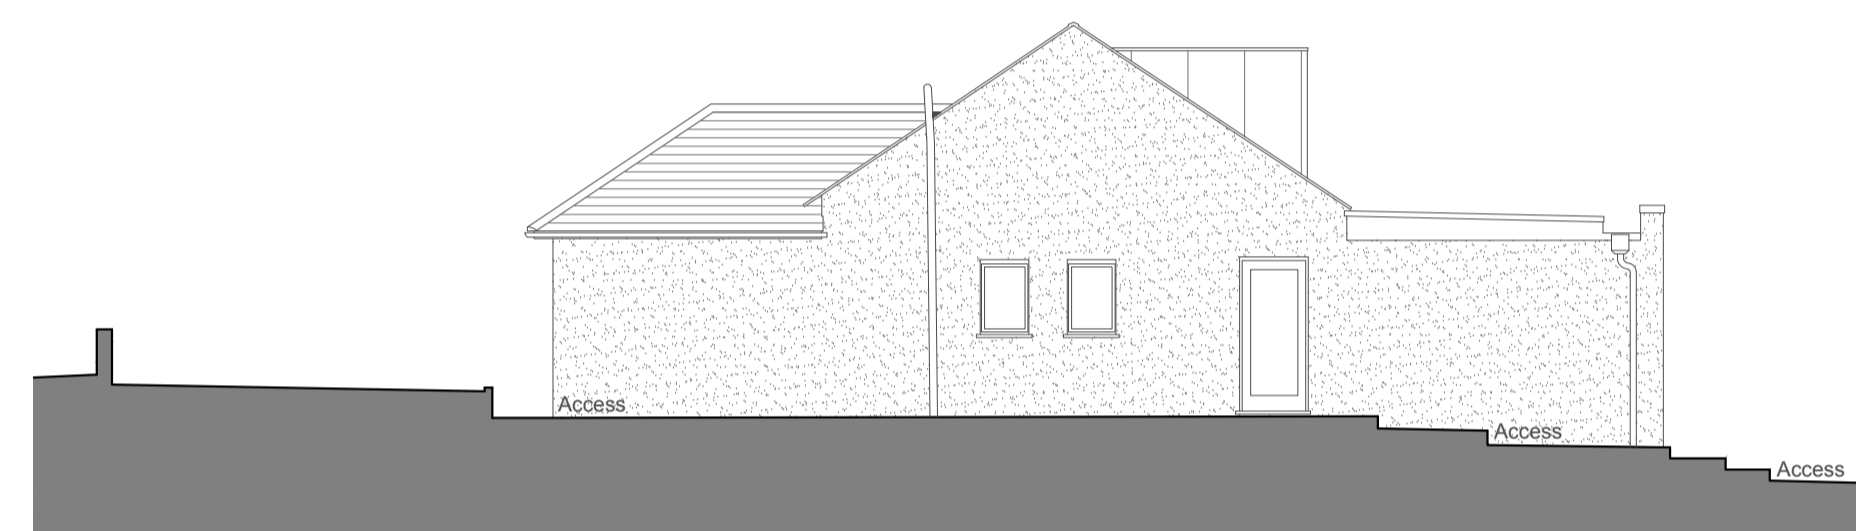

EAST ELEVATION

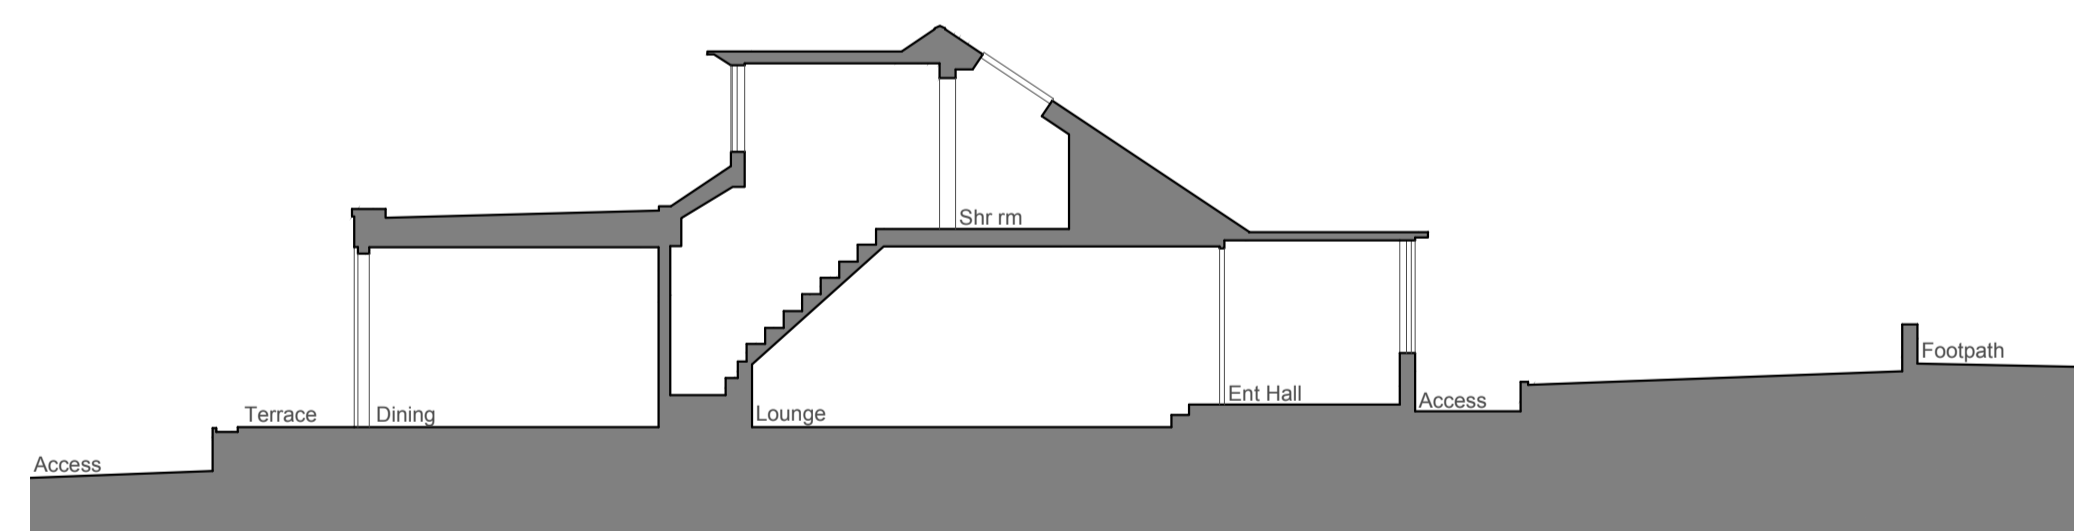

SECTION A-A

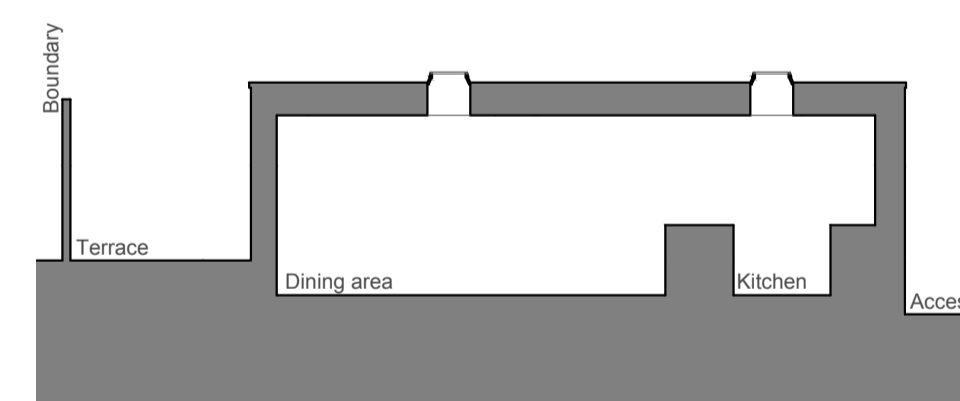

SECTION B-B

REV	DATE	DESCRIPTION



MEME ARCHITECTS LLP STUDIO 5, THE PRINTWORKS, UNION ROW, MARGATE, KENT CT9 1PP  
E mark@meme.ie sonya@meme.ie www.memearchitects.com

TITLE  
ELEVATIONS + SECTIONS AS EXISTING

PROJECT  
59 GRIMTHORPE AVENUE, WHITSTABLE  
KENT CT5 4PY

CLIENT  
KIRSTIE MACDONALD + STEVE COGGIN



PROJECT NO.	DRAWING NO.	REV	CHKD
1136	04 200		
SCALE	DATE	PROJECT STATUS	
1:100 @ A1	Jan 2024	Planning	