





NOTE: All drawings to be read in conjunction with consultant structural engineers, mechanical and electrical consultants, acoustic engineers, energy consultants, specification, and detailed drawings. Drawing to be issued for the purposes shown within the drawing status box.

NOTE: Drawing to not be scale and written dimensions to be used only. Refer to drawing scale, paper size and scale bar.

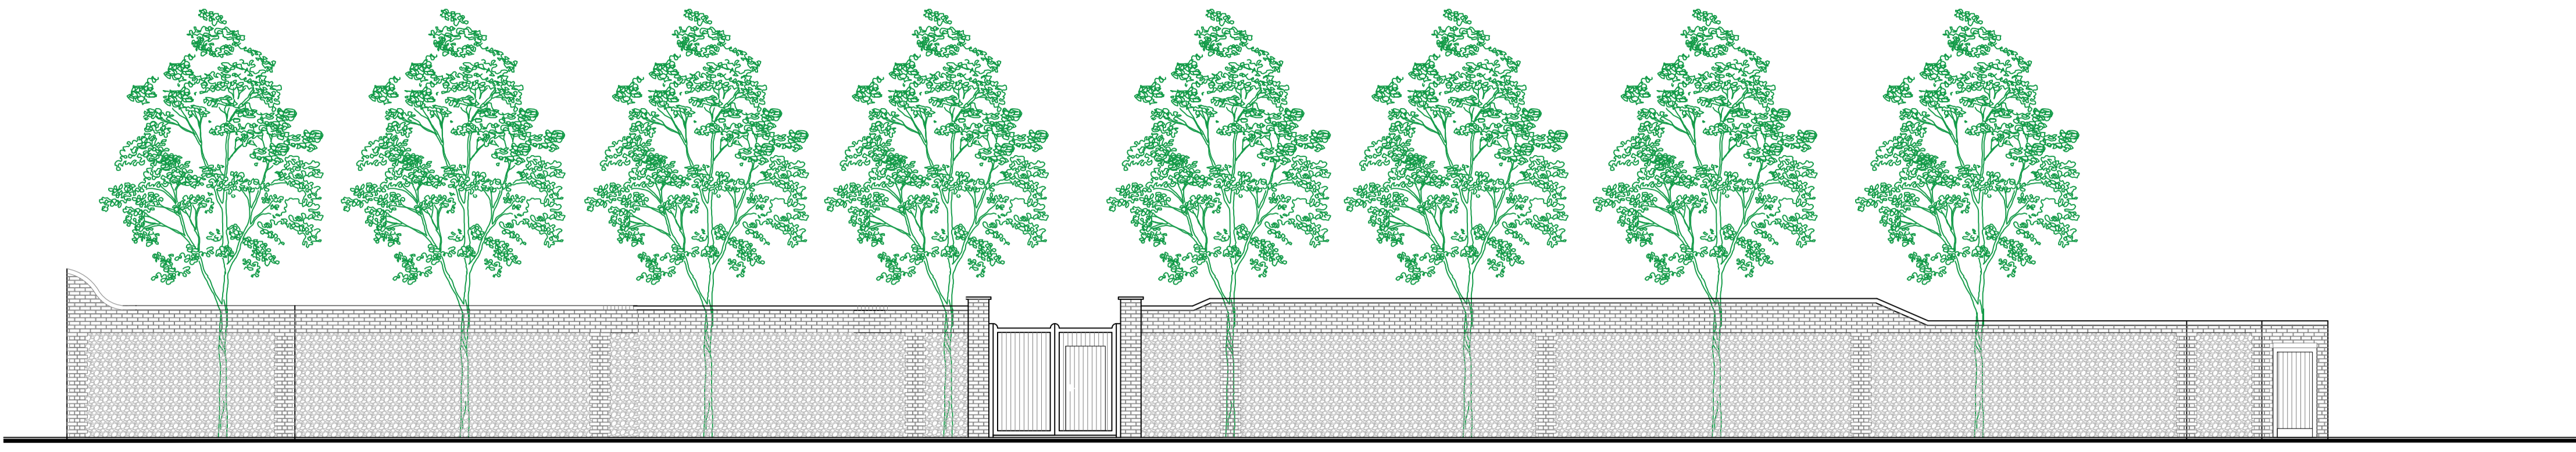


Proposed Gate from Peggy's Walk

Scale 1:200

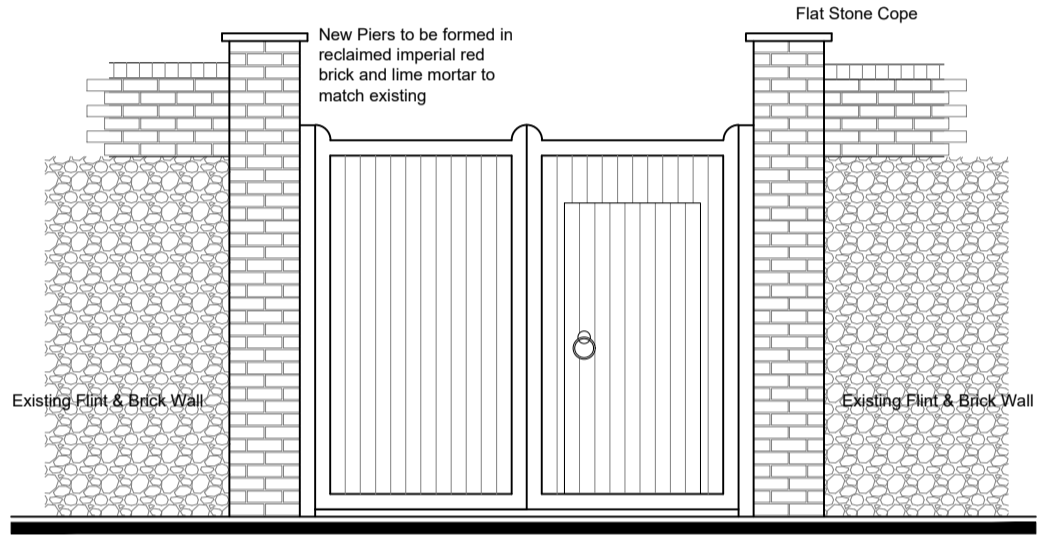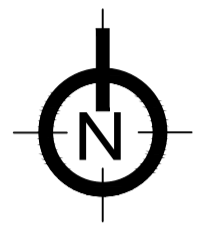 


Gate Front Elevation


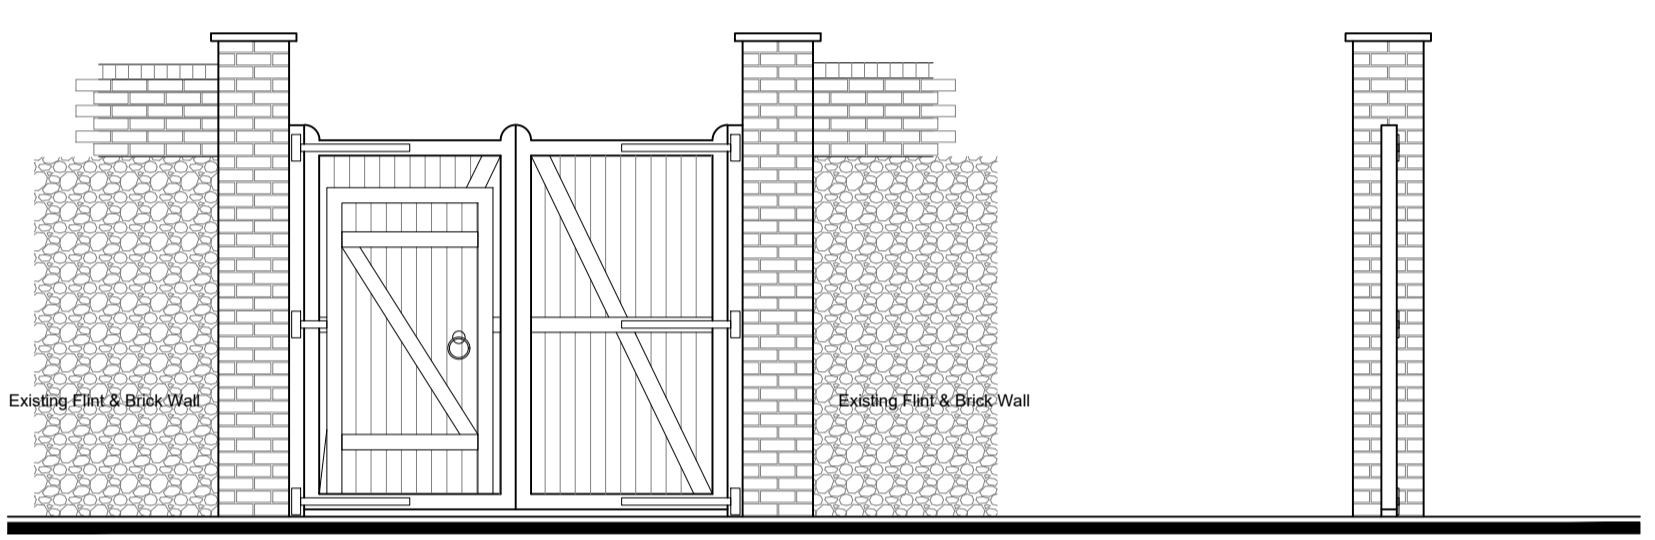


Gate Rear Elevation



Gate Side Elevation

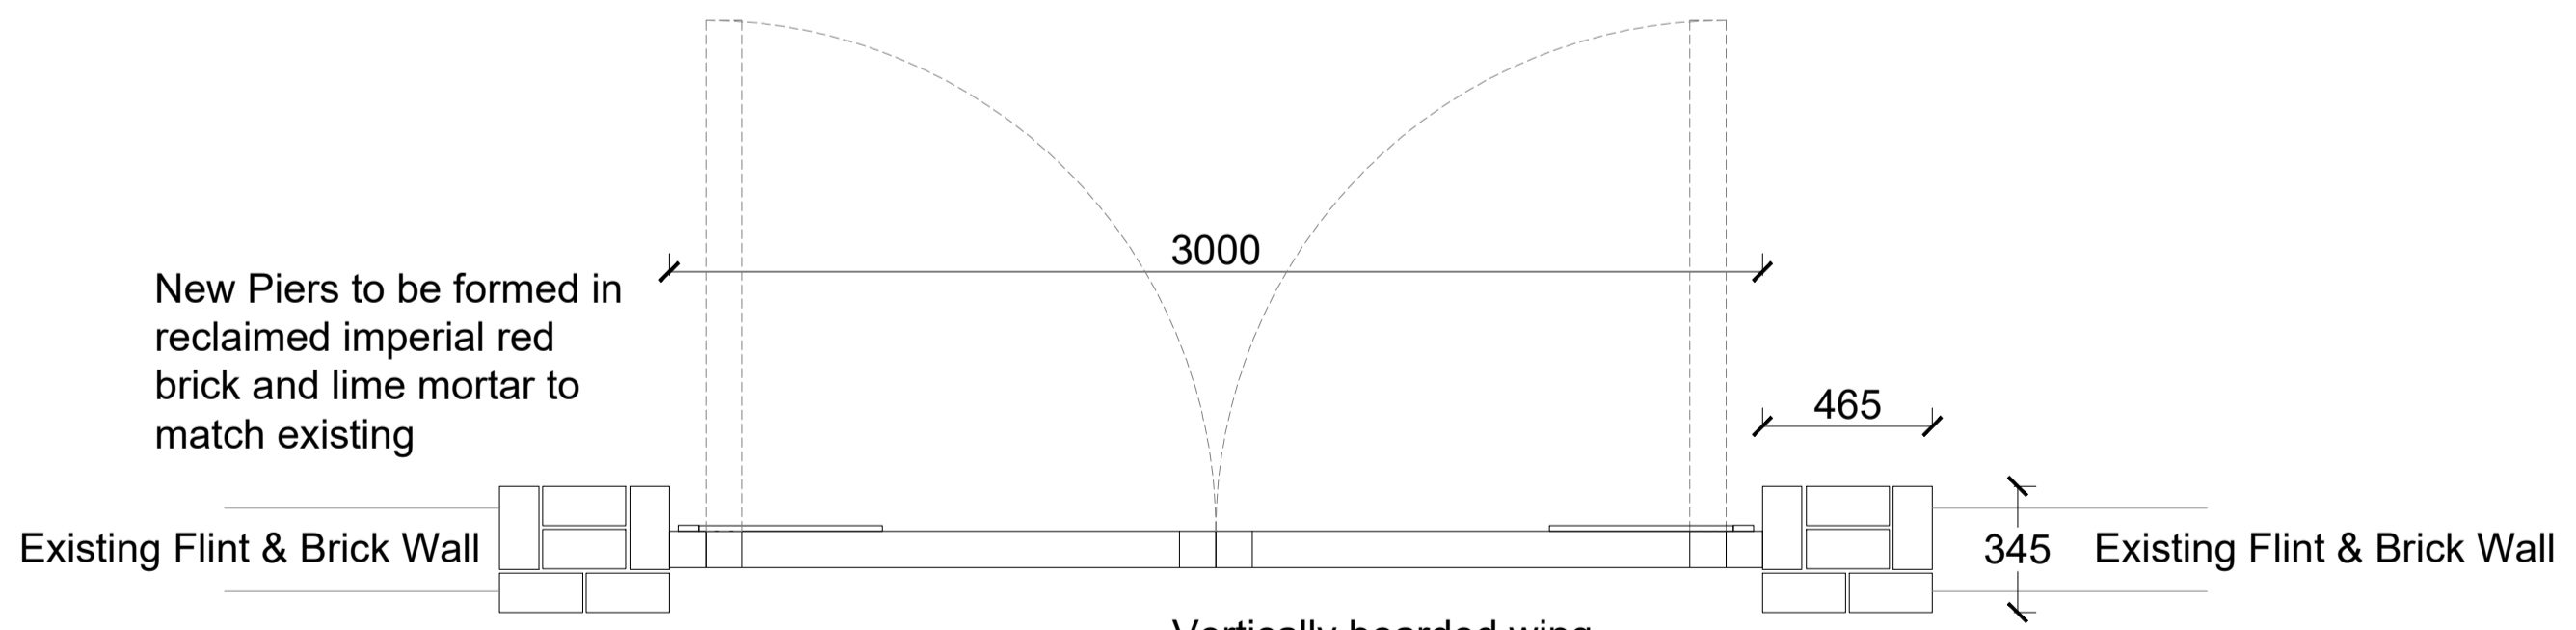

Gate Plan

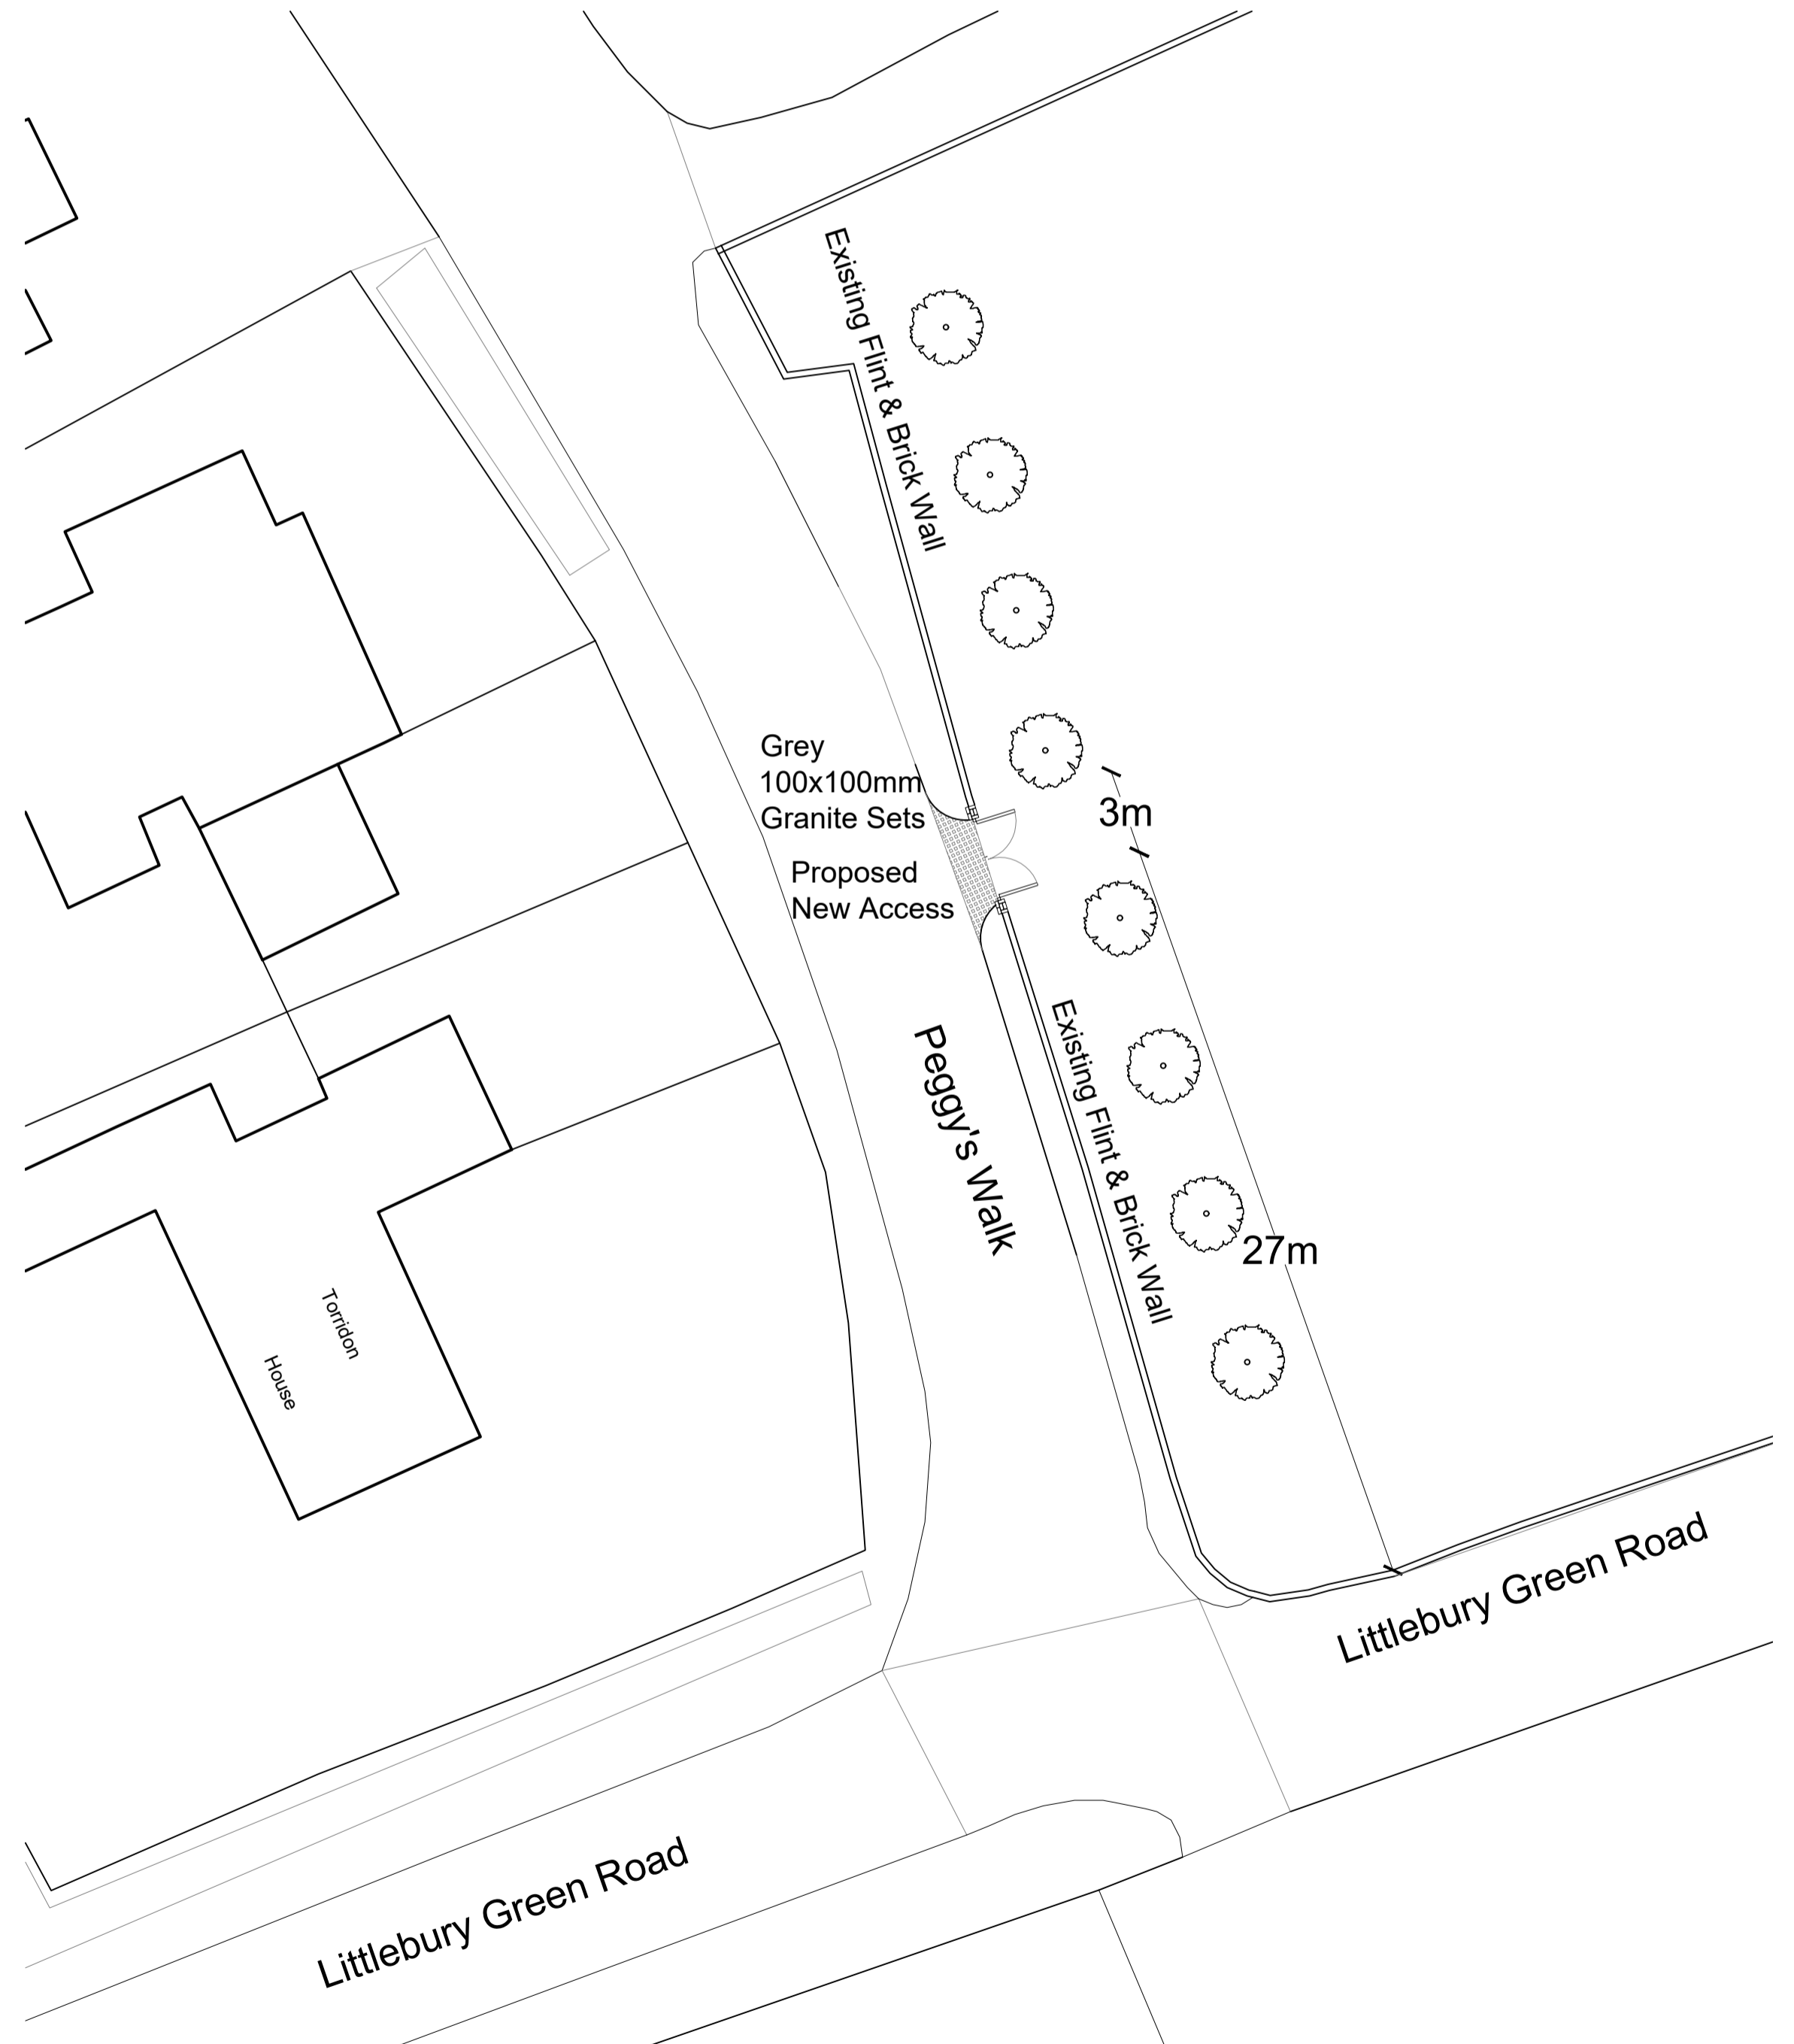 

Proposed Access Plan

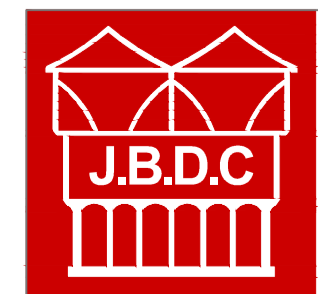 

jbell design and conservation ltd
 Suite 02, Holly House Business Centre
 220-224 New London Road, Chelmsford, CM2 9AE
 T: 07484 791794
 E: jbell@designandconservation.co.uk
 www.designandconservation.co.uk

Client:	Mr M Lethbridge	Scale:	1:20/1:50/1:200 @ A1
Project:	Granta House, High Street, Littlebury, Saffron Walden, Essex CB11 4TD	Status:	Planning
Drawing:	Proposed Plans & Elevations	Dwg No:	2024-850-002
<small>© THIS DRAWING IS THE COPYRIGHT OF J BELL DESIGN AND CONSERVATION LTD. It shall not be in any way used or reproduced without their prior written consent. All dimensions are to be checked on site or in the workshop prior to commencing any work. Work only to figured dimensions. Any discrepancies are to be reported to the Architect.</small>			