



Elevation 1

Datum Line 160.00m

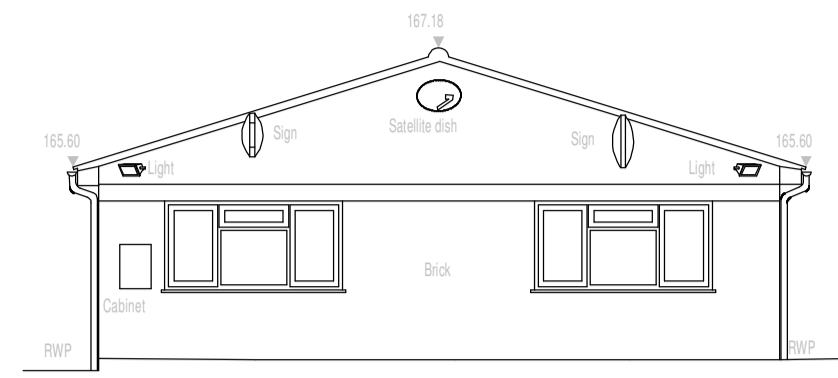


Elevation 2

Datum Line 160.00m

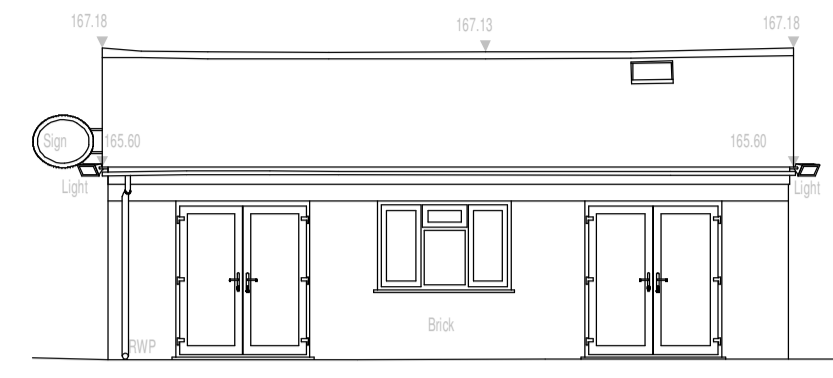





Elevation 3

Datum Line 160.00m

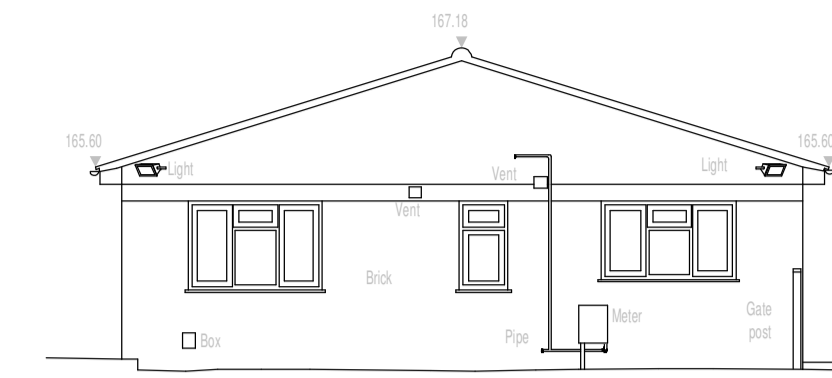


Elevation 4

Datum Line 160.00m

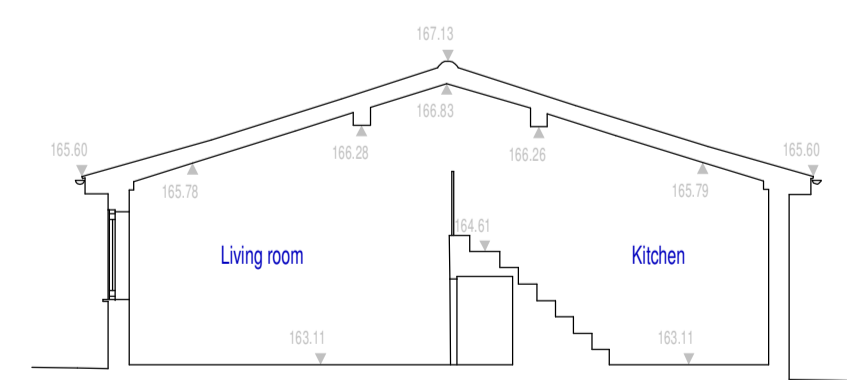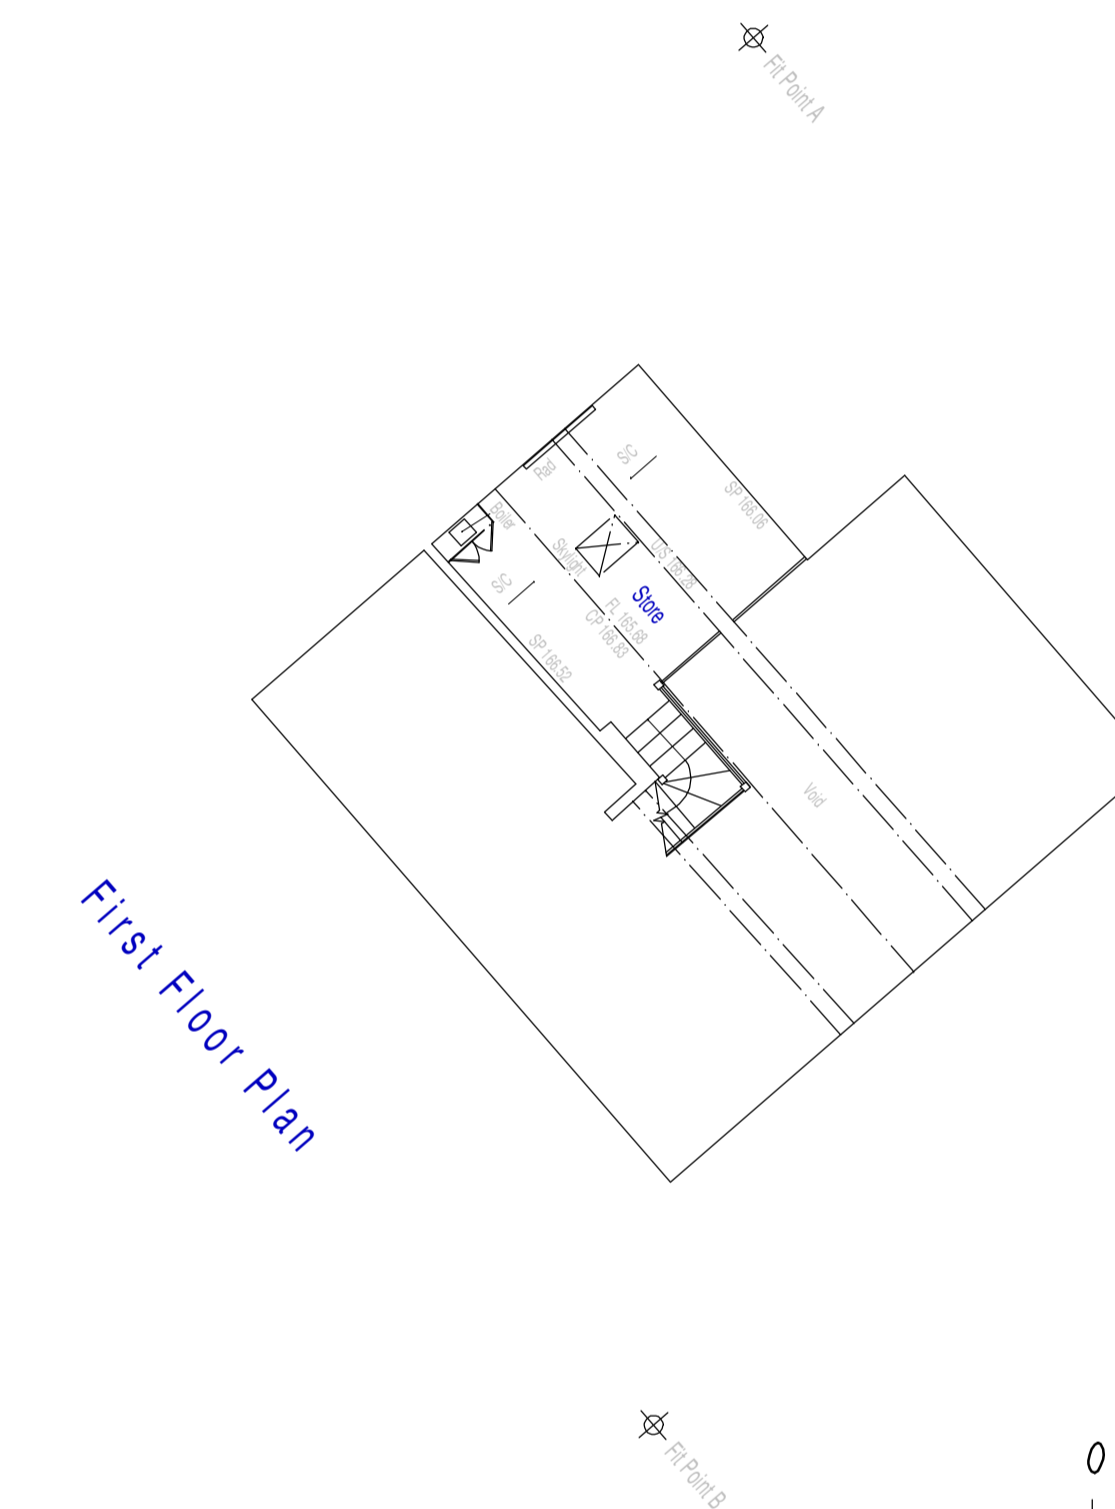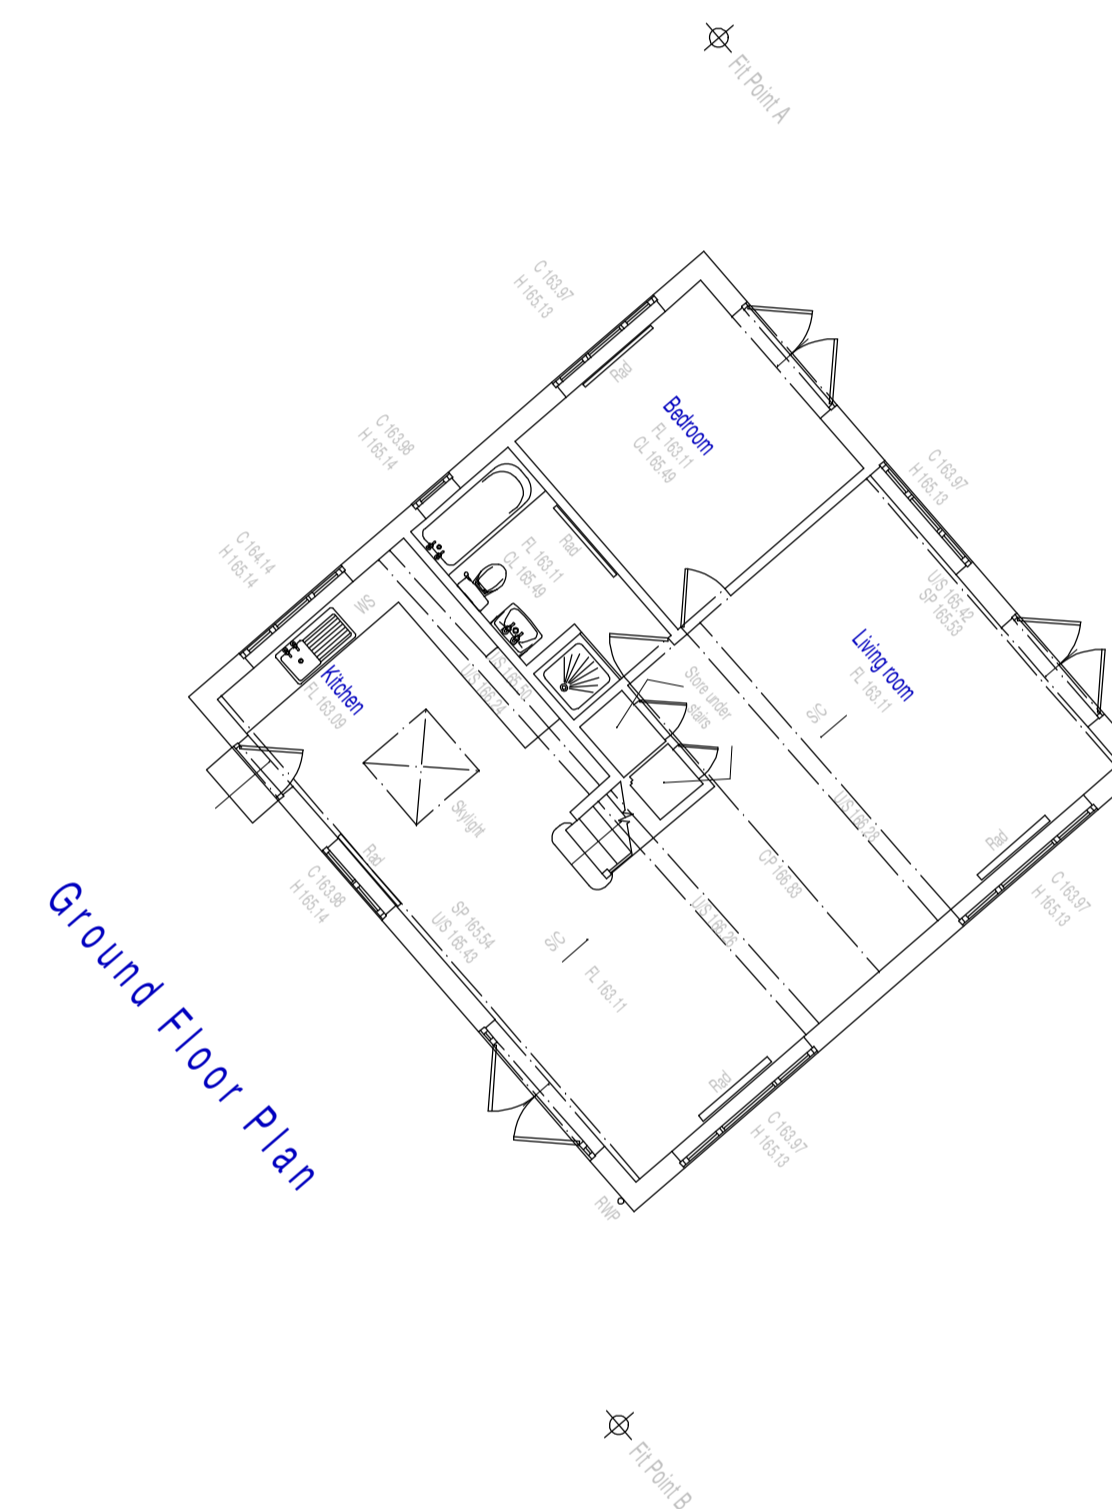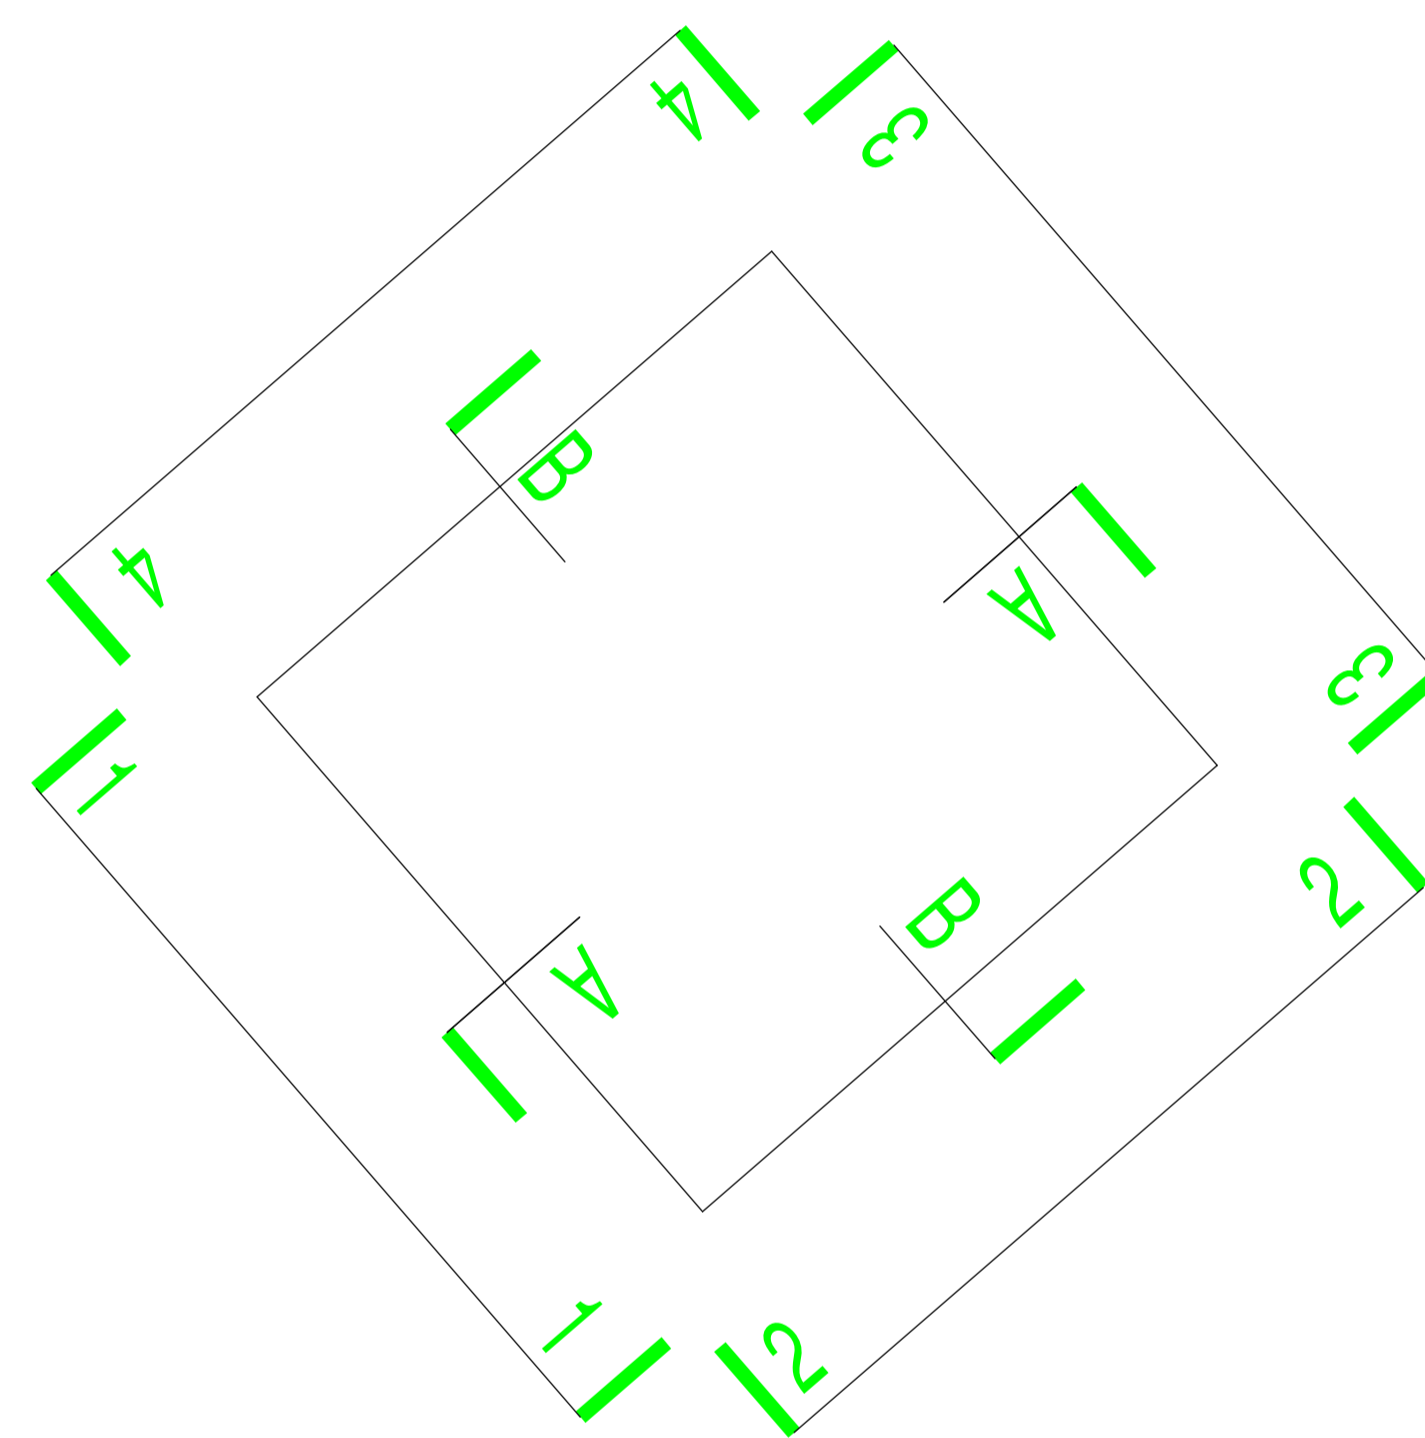

Section A-A

Datum Line 160.00m

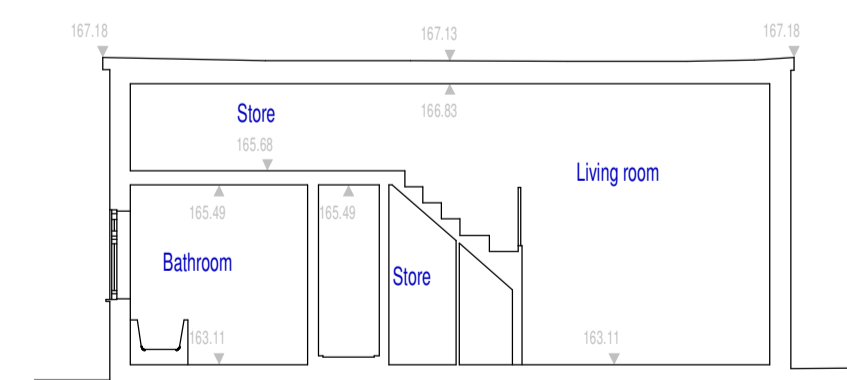


Section B-B

Datum Line 160.00m

EXISTING FLOOR PLANS, SECTIONS AND ELEVATIONS

0 1 2 3 4 5 6 7 8 9

 

Scale 1:100 (m) Paper size A1

APWhiteley Consultants Ltd

Bramble Cottage
Valley Road
Studham
Beds
LU6 2NN
Tel: 01582 873042
E-mail: andrewpwhiteley@gmail.com

Client: Mr Wright
Proposal: Increased Roof Accommodation
Address: Lower Farm End Luton Road
Markyate Herts AL3 8PZ
Date: March 2024
Scale: 1:100
Drawing No: WRI/22403/EXIST1A
Revisions: x