

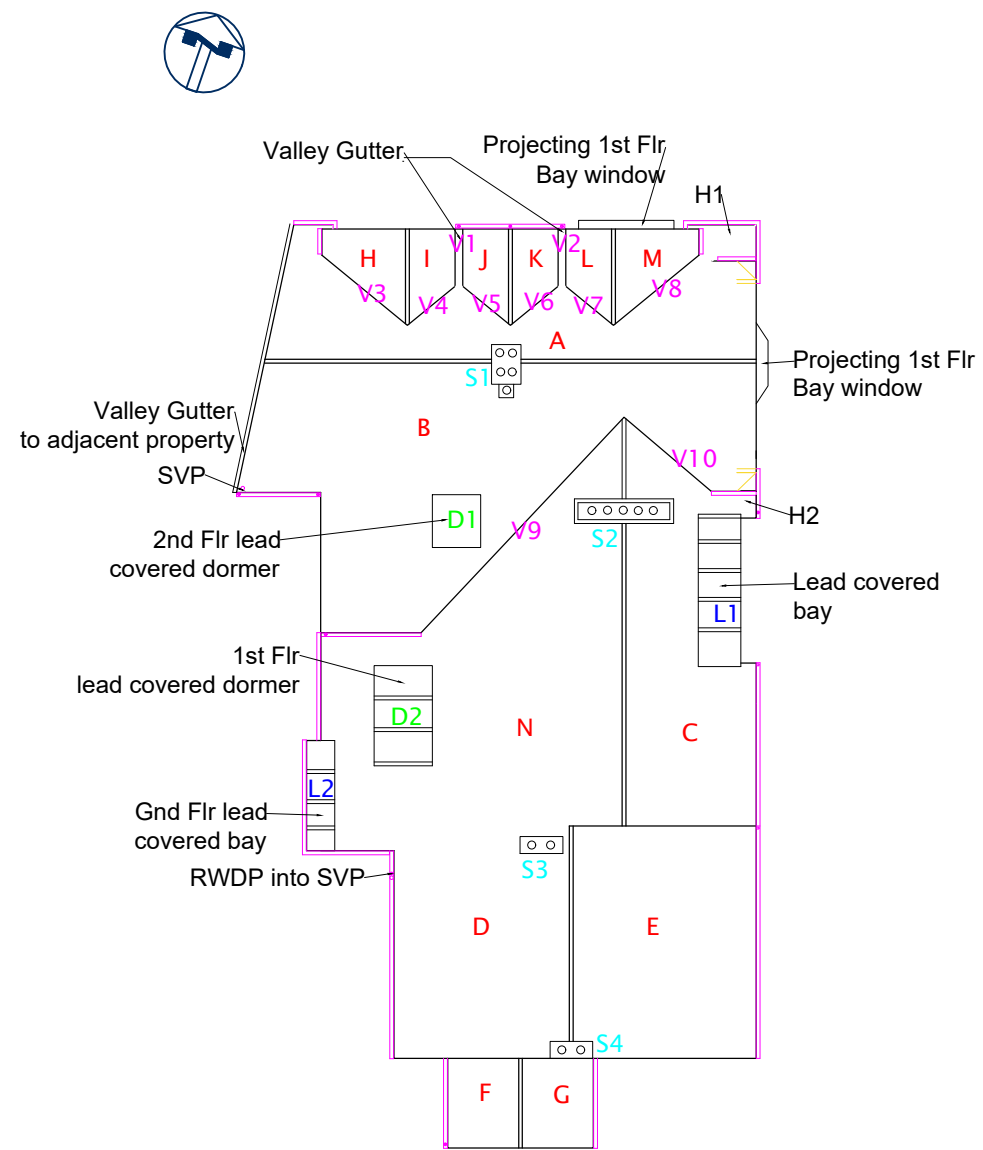


Site Plan 1:500@A3

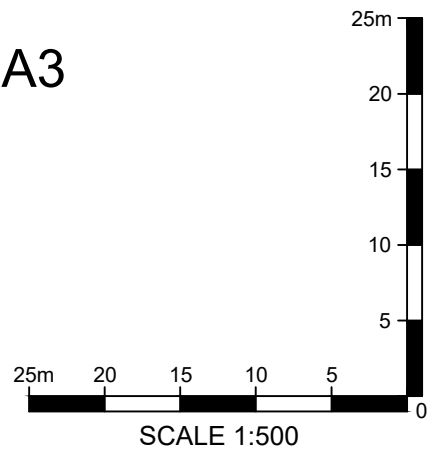

Roof Plan 1:200@A3

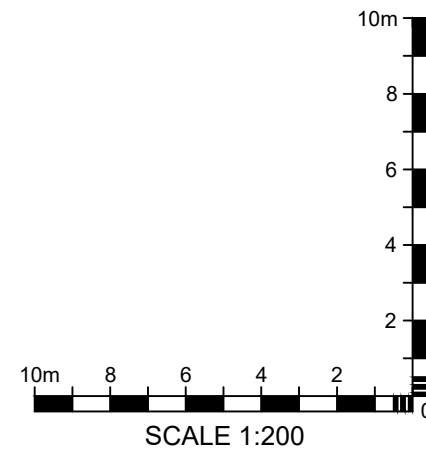

Notes:

Rev	Date	Revisions
A	27.03.24	Scale bar added and note stating 'do not scale' removed as requested by Dacorum Borough Council

Client:  
Mr Tom Masters

Address:  
The Gate House  
The Comp  
Eaton Bray  
Beds LU6 2DH

Drawing Title:  
Site Plan and Roof Plan

Scale: As shown 1:500 and 1:200@A3

Date: 20/03/2024 Drawn: SG

Dwg No: 23-WGC003866 / 06 Rev: A

**PLANNING**

Wentworth Lodge  
Great North Road  
Welwyn Garden City  
Herts AL8 7SR  
T: 01707 392080  
F: 01707 392088  
E: bs@brasierfreeth.com  
© Copyright