


Ground Floor Plan As Existing



1st Floor Plan As Existing (1:50)

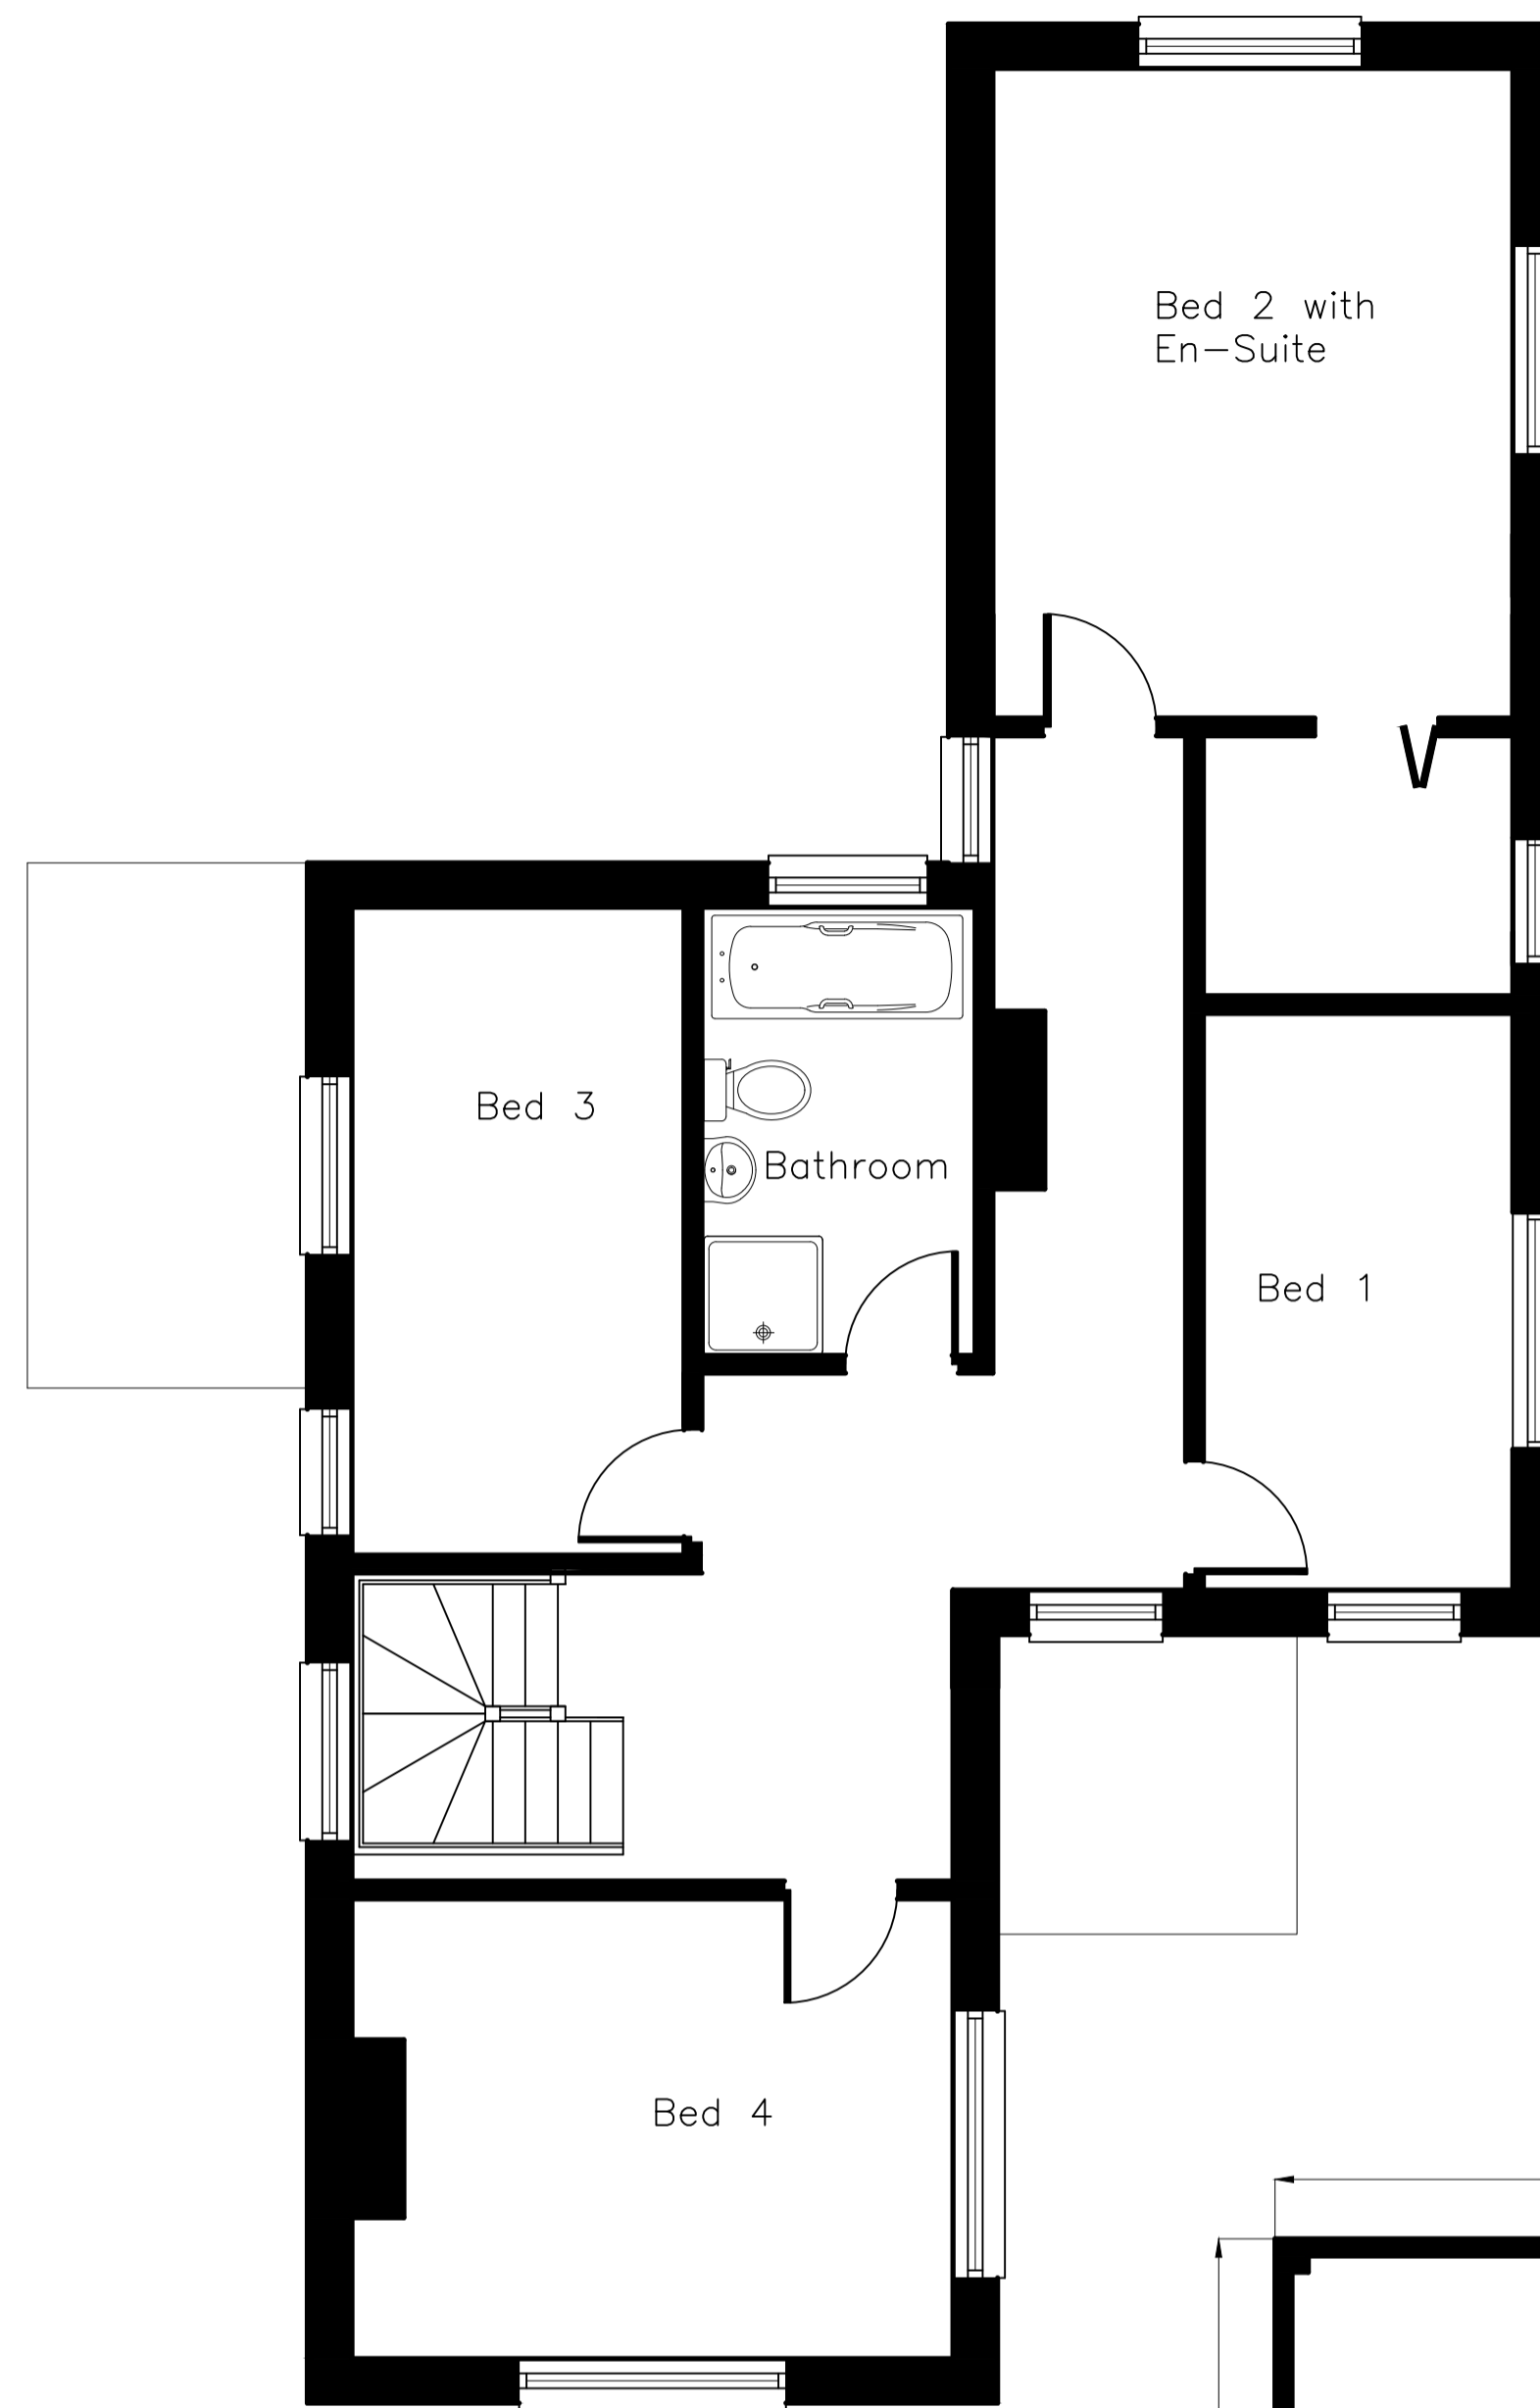


Block Plan 1:500



Location Plan 1:1250


Ordnance Survey License: 100048957
 Supplied by: www.ukmapcentre.com
 Produced Feb 2024 from the
 Ordnance Survey National Geographic
 Database and incorporating surveyed
 revision available at this date.
 © Crown Copyright 2024.

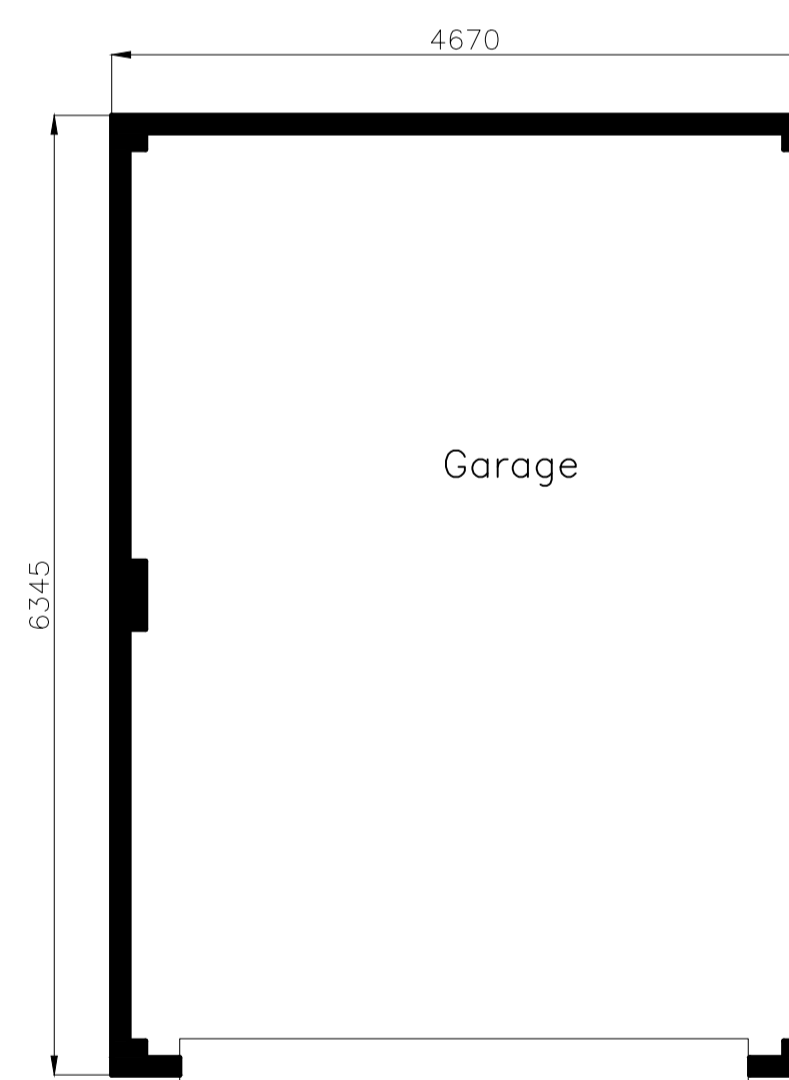


Garage Floor Plan As Existing




Annex Floor Plan As Proposed (1:50)

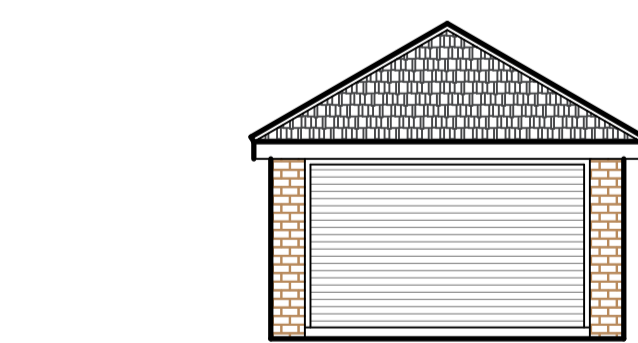


Garage Front Elevation As Existing

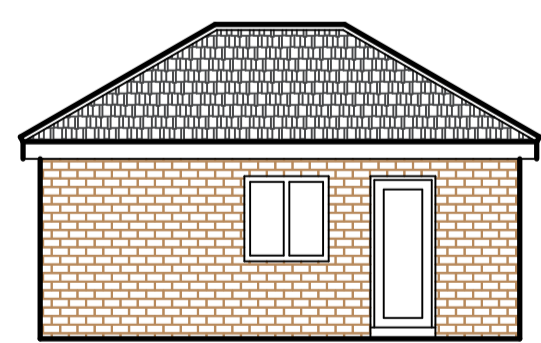

Side Elevation As Existing

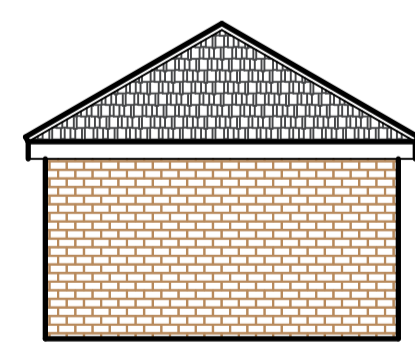


Rear Elevation As Existing

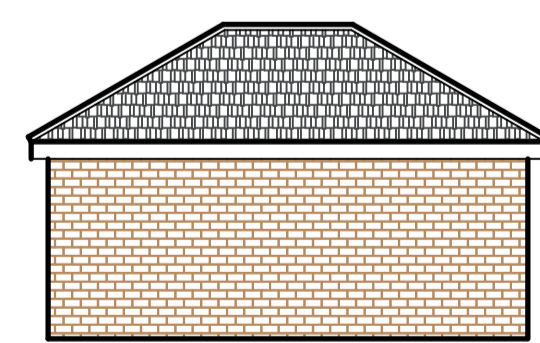


Side Elevation As Existing




Annex Front Elevation As Proposed

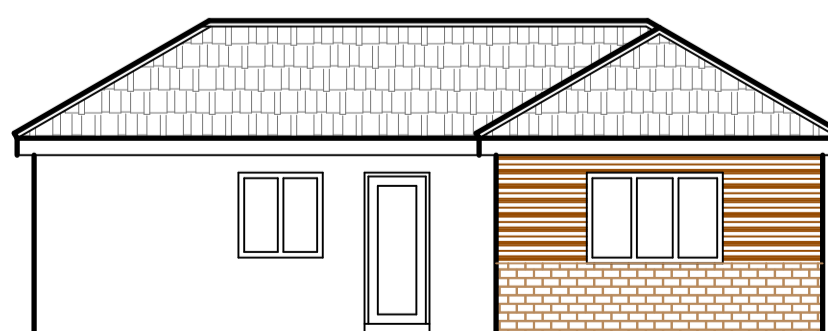

Side Elevation As Proposed

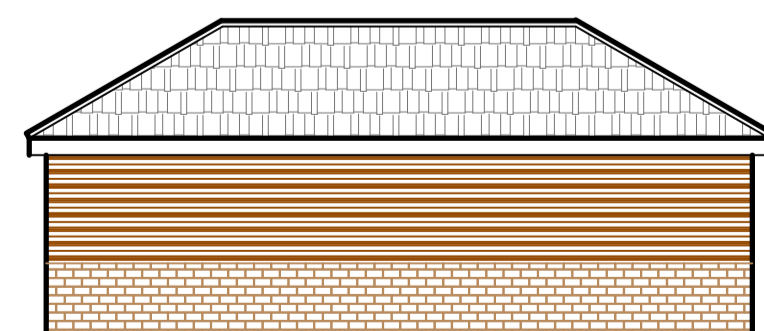

Rear Elevation As Proposed

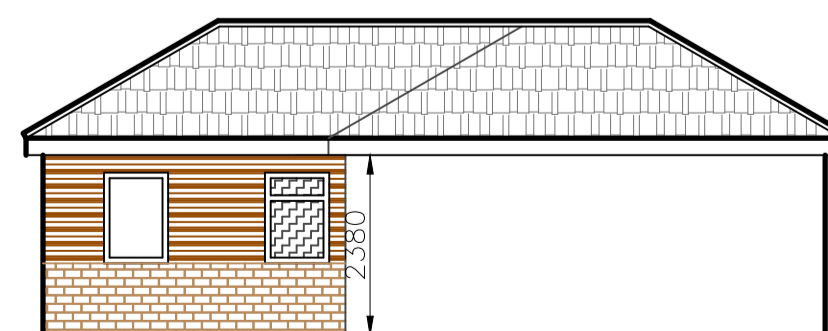

Side Elevation As Proposed (1:100)

WildCry
 Wildcry Technical Services
 1 Bealing Close
 Southampton
 SO16 3AW
 email: wildcrytechnical@gmail.com

SCHEME TITLE
**Morinda, The Green
 Rowhams SO16 8AJ**

DRAWING TITLE
**As Existing + Annex
 & OS Maps**

| | | | |
|---------------------------------|------------------|-----------------|----------------------|
| CREATED MAH | DATE Mar 2023 | CHECKED | APPROVED |
| DRAWING NUMBER Mor002 | | PROJECT NO. | SCALE As Shown |
| | | REVISION REV | DWG. SHEET 1_OF_1 |