



Ground Floor Plan As Proposed

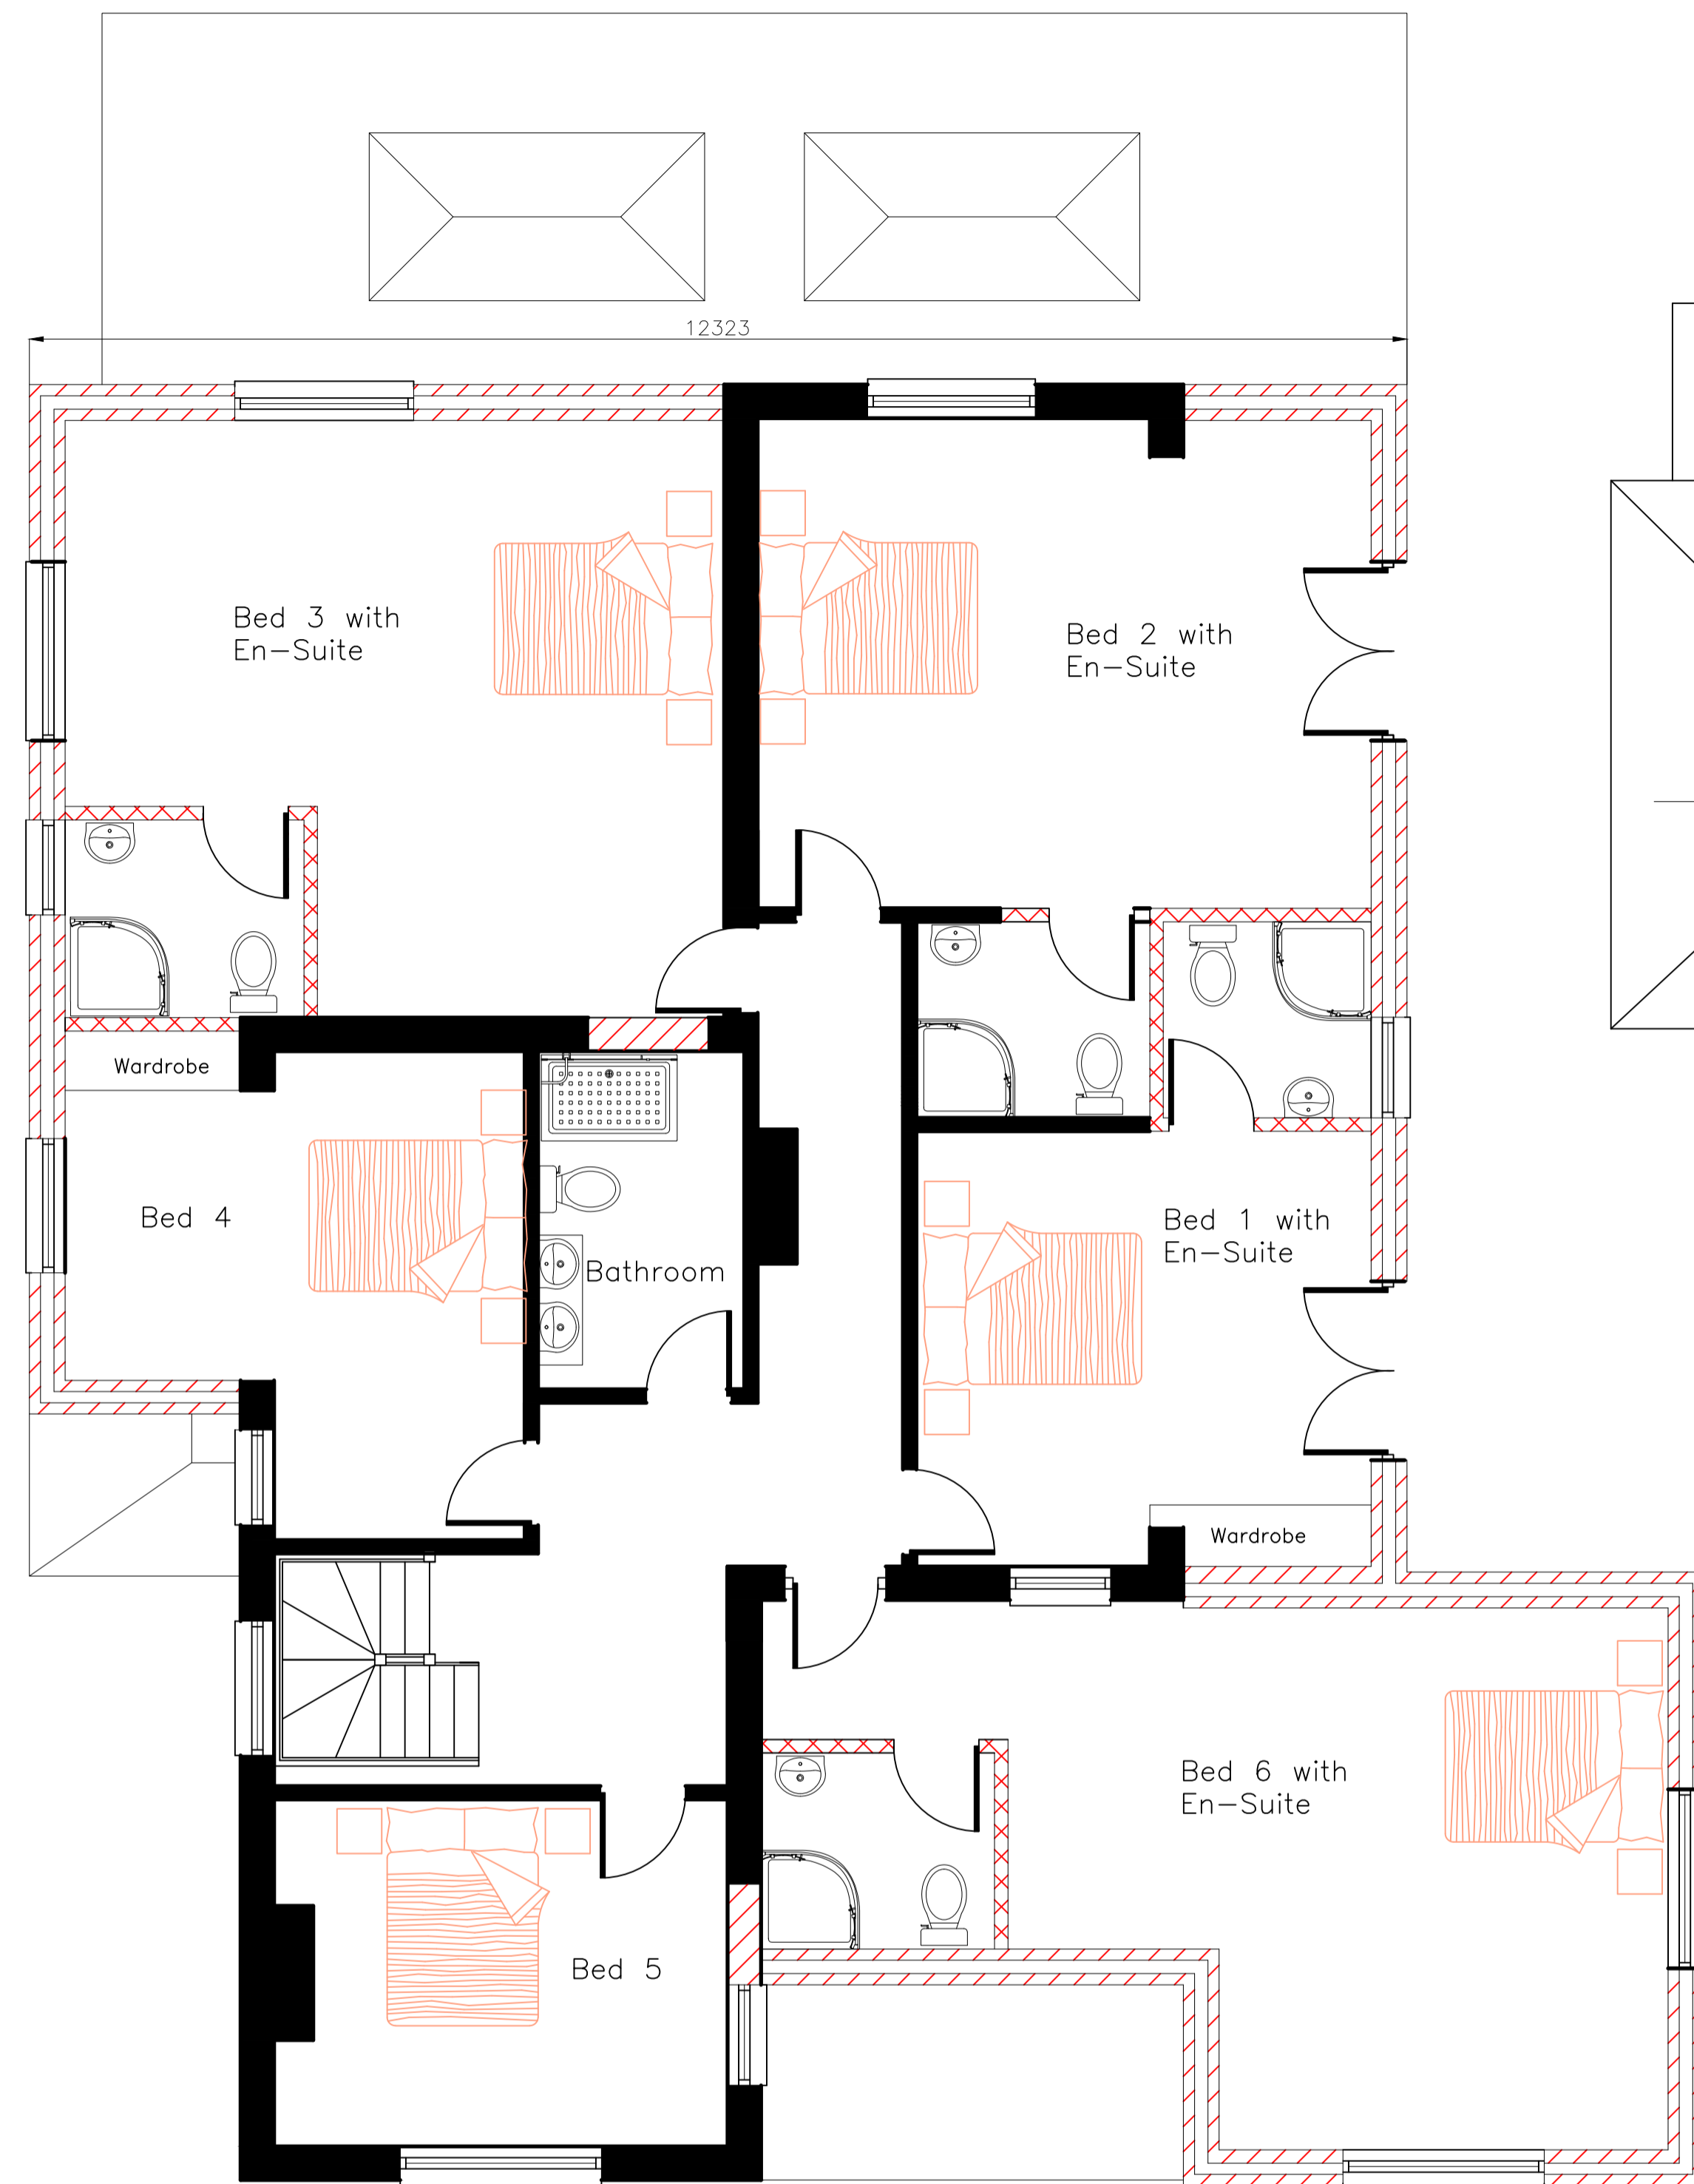


Ground Floor Plan As Proposed (1:50)

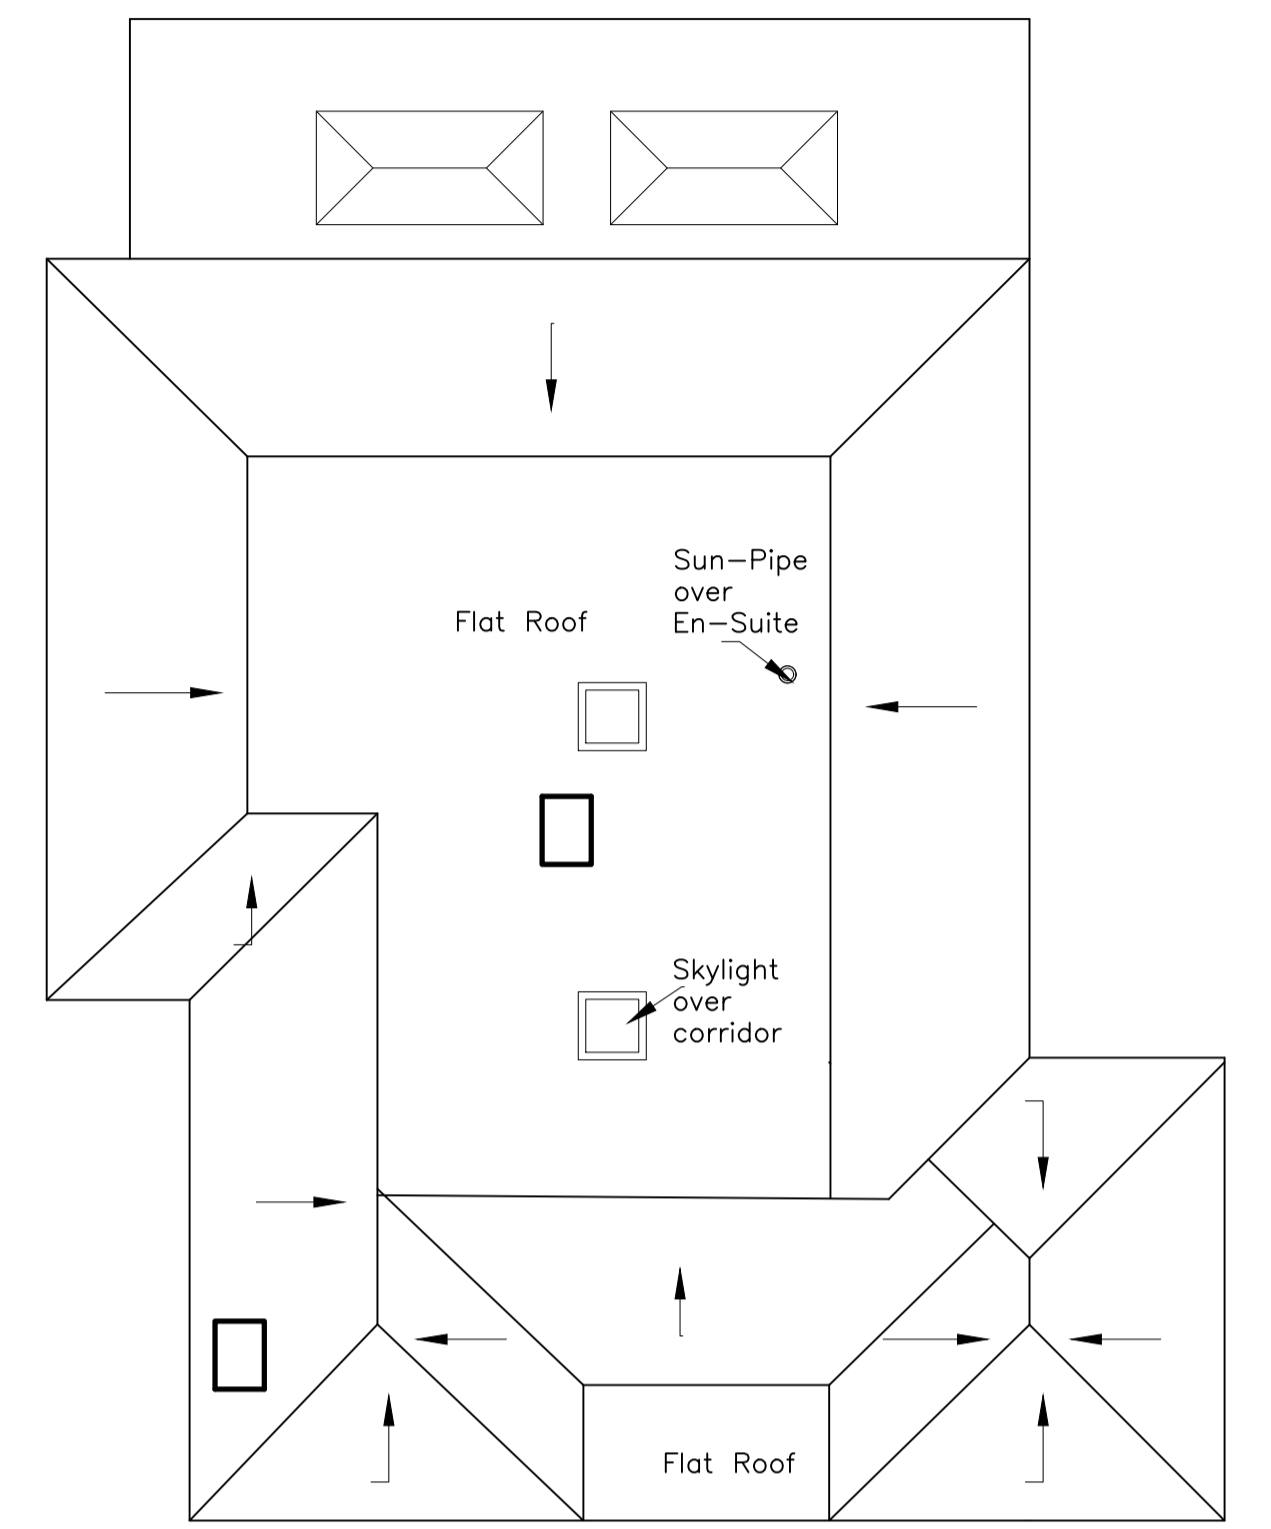

Roof Plan As Proposed (1:100)

A1

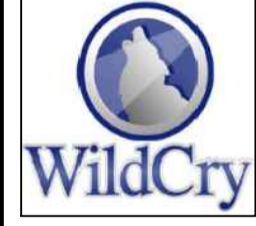		Wildcry Technical Services 1 Bealing Close Southampton SO16 3AW email: wildcrytechnical@gmail.com	
SCHEME TITLE			
Morinda, The Green Rowhams SO16 8AJ			
DRAWING TITLE			
Proposed Front & Side Extensions			
CREATED	DATE	CHECKED	APPROVED
MAH	Oct 2023		
DRAWING NUMBER		PROJECT NO.	SCALE
Mor001			As Shown
		REVISION	DWG. SHEET
		REV B	1_OF_1