



Front Elevation As Existing

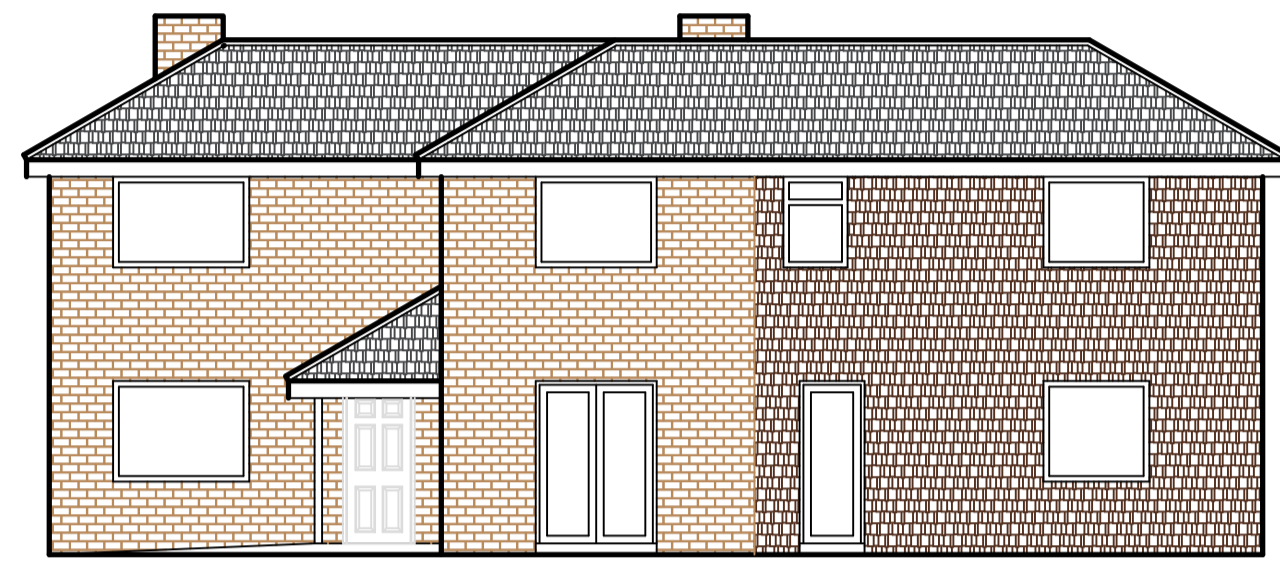

Side Elevation As Existing



Rear Elevation As Existing

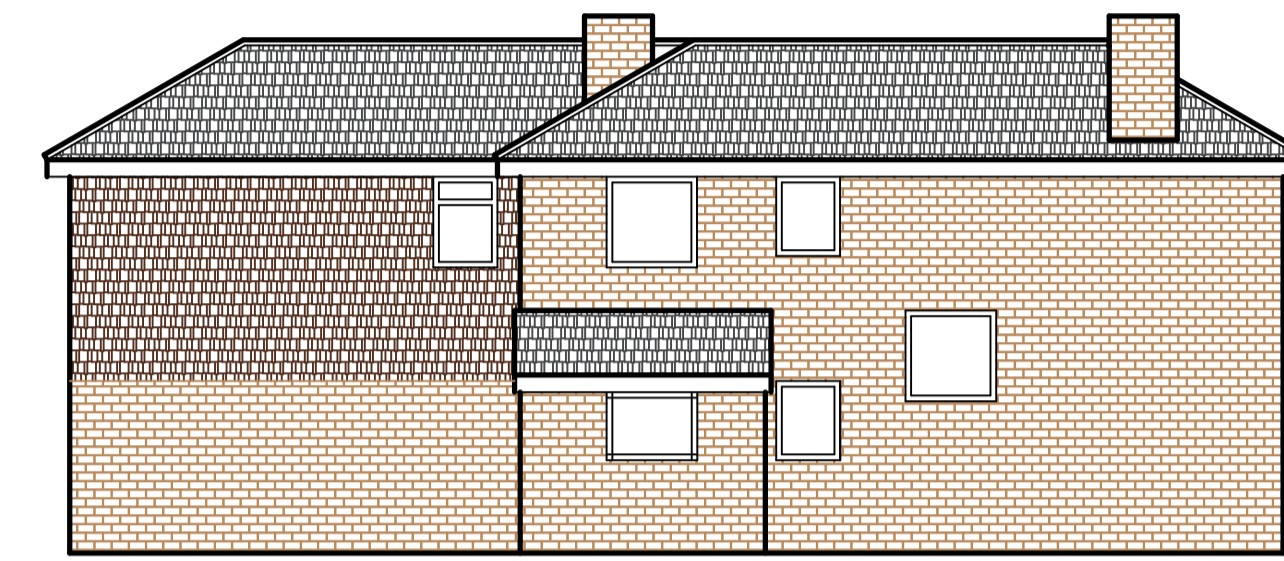


Side Elevation As Existing



Front Elevation As Proposed




Side Elevation As Proposed

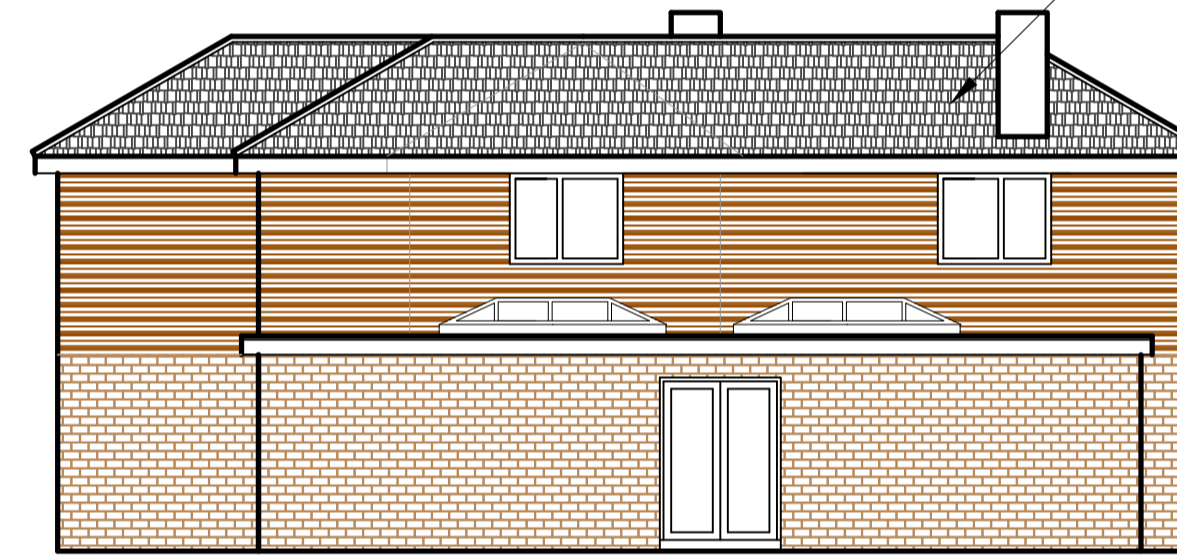

Rear Elevation As Proposed



Side Elevation As Proposed  
(1:100)

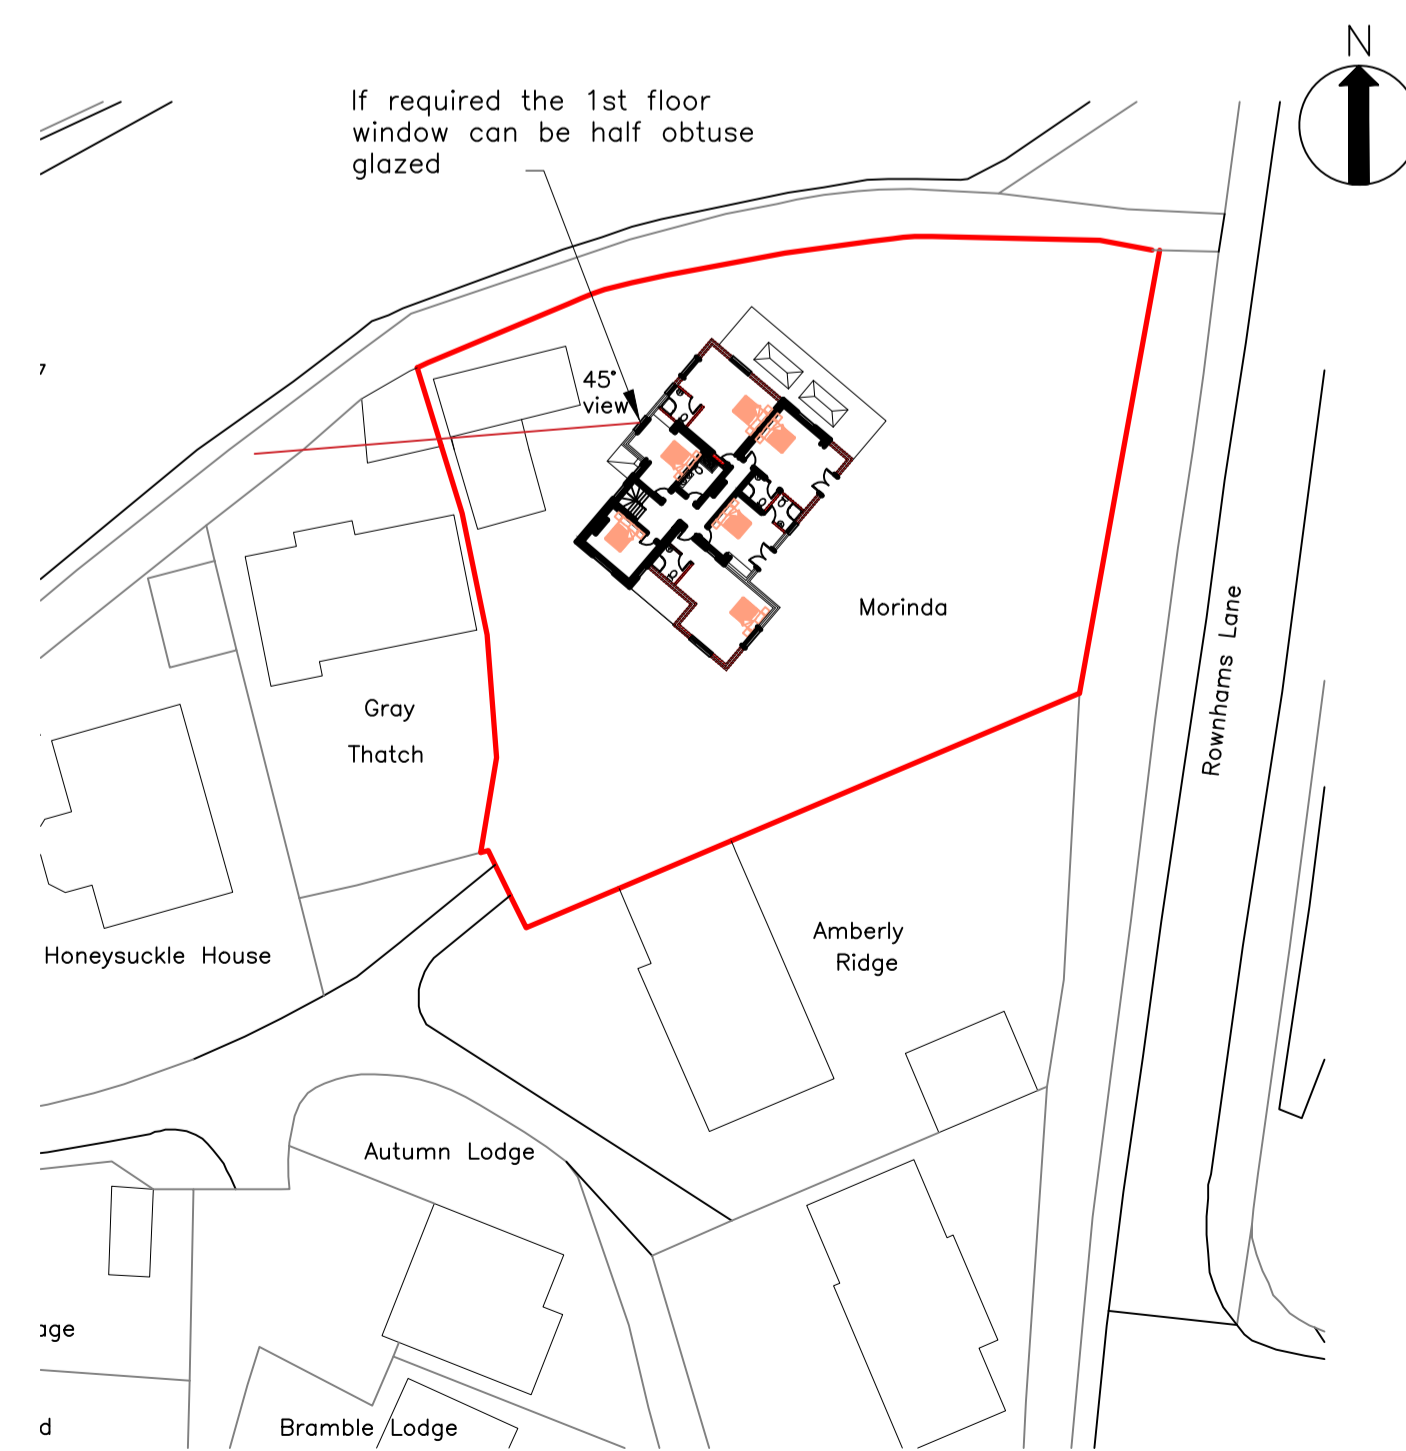

Block Plan 1:500

Ordnance Survey License: 100048957  
 Supplied by: www.ukmapcentre.com  
 Produced Feb 2024 from the  
 Ordnance Survey National Geographic  
 Database and incorporating surveyed  
 revision available at this date.  
 © Crown Copyright 2024.

A1

**WildCry**  
 Wildcry Technical Services  
 1 Bealing Close  
 Southampton  
 SO16 3AW  
 email: wildcrytechnical@gmail.com

SCHEME TITLE  
**Morinda, The Green  
 Rownhams SO16 8AJ**

DRAWING TITLE  
**Elevations As Existing  
 & As Proposed**

CREATED MAH	DATE Oct 2023	CHECKED	APPROVED
DRAWING NUMBER <b>Mor007</b>		PROJECT NO.	SCALE As Shown
		REVISION REV A	DWG. SHEET 1_OF_1