


Proposed Site Location Scale - 1:500

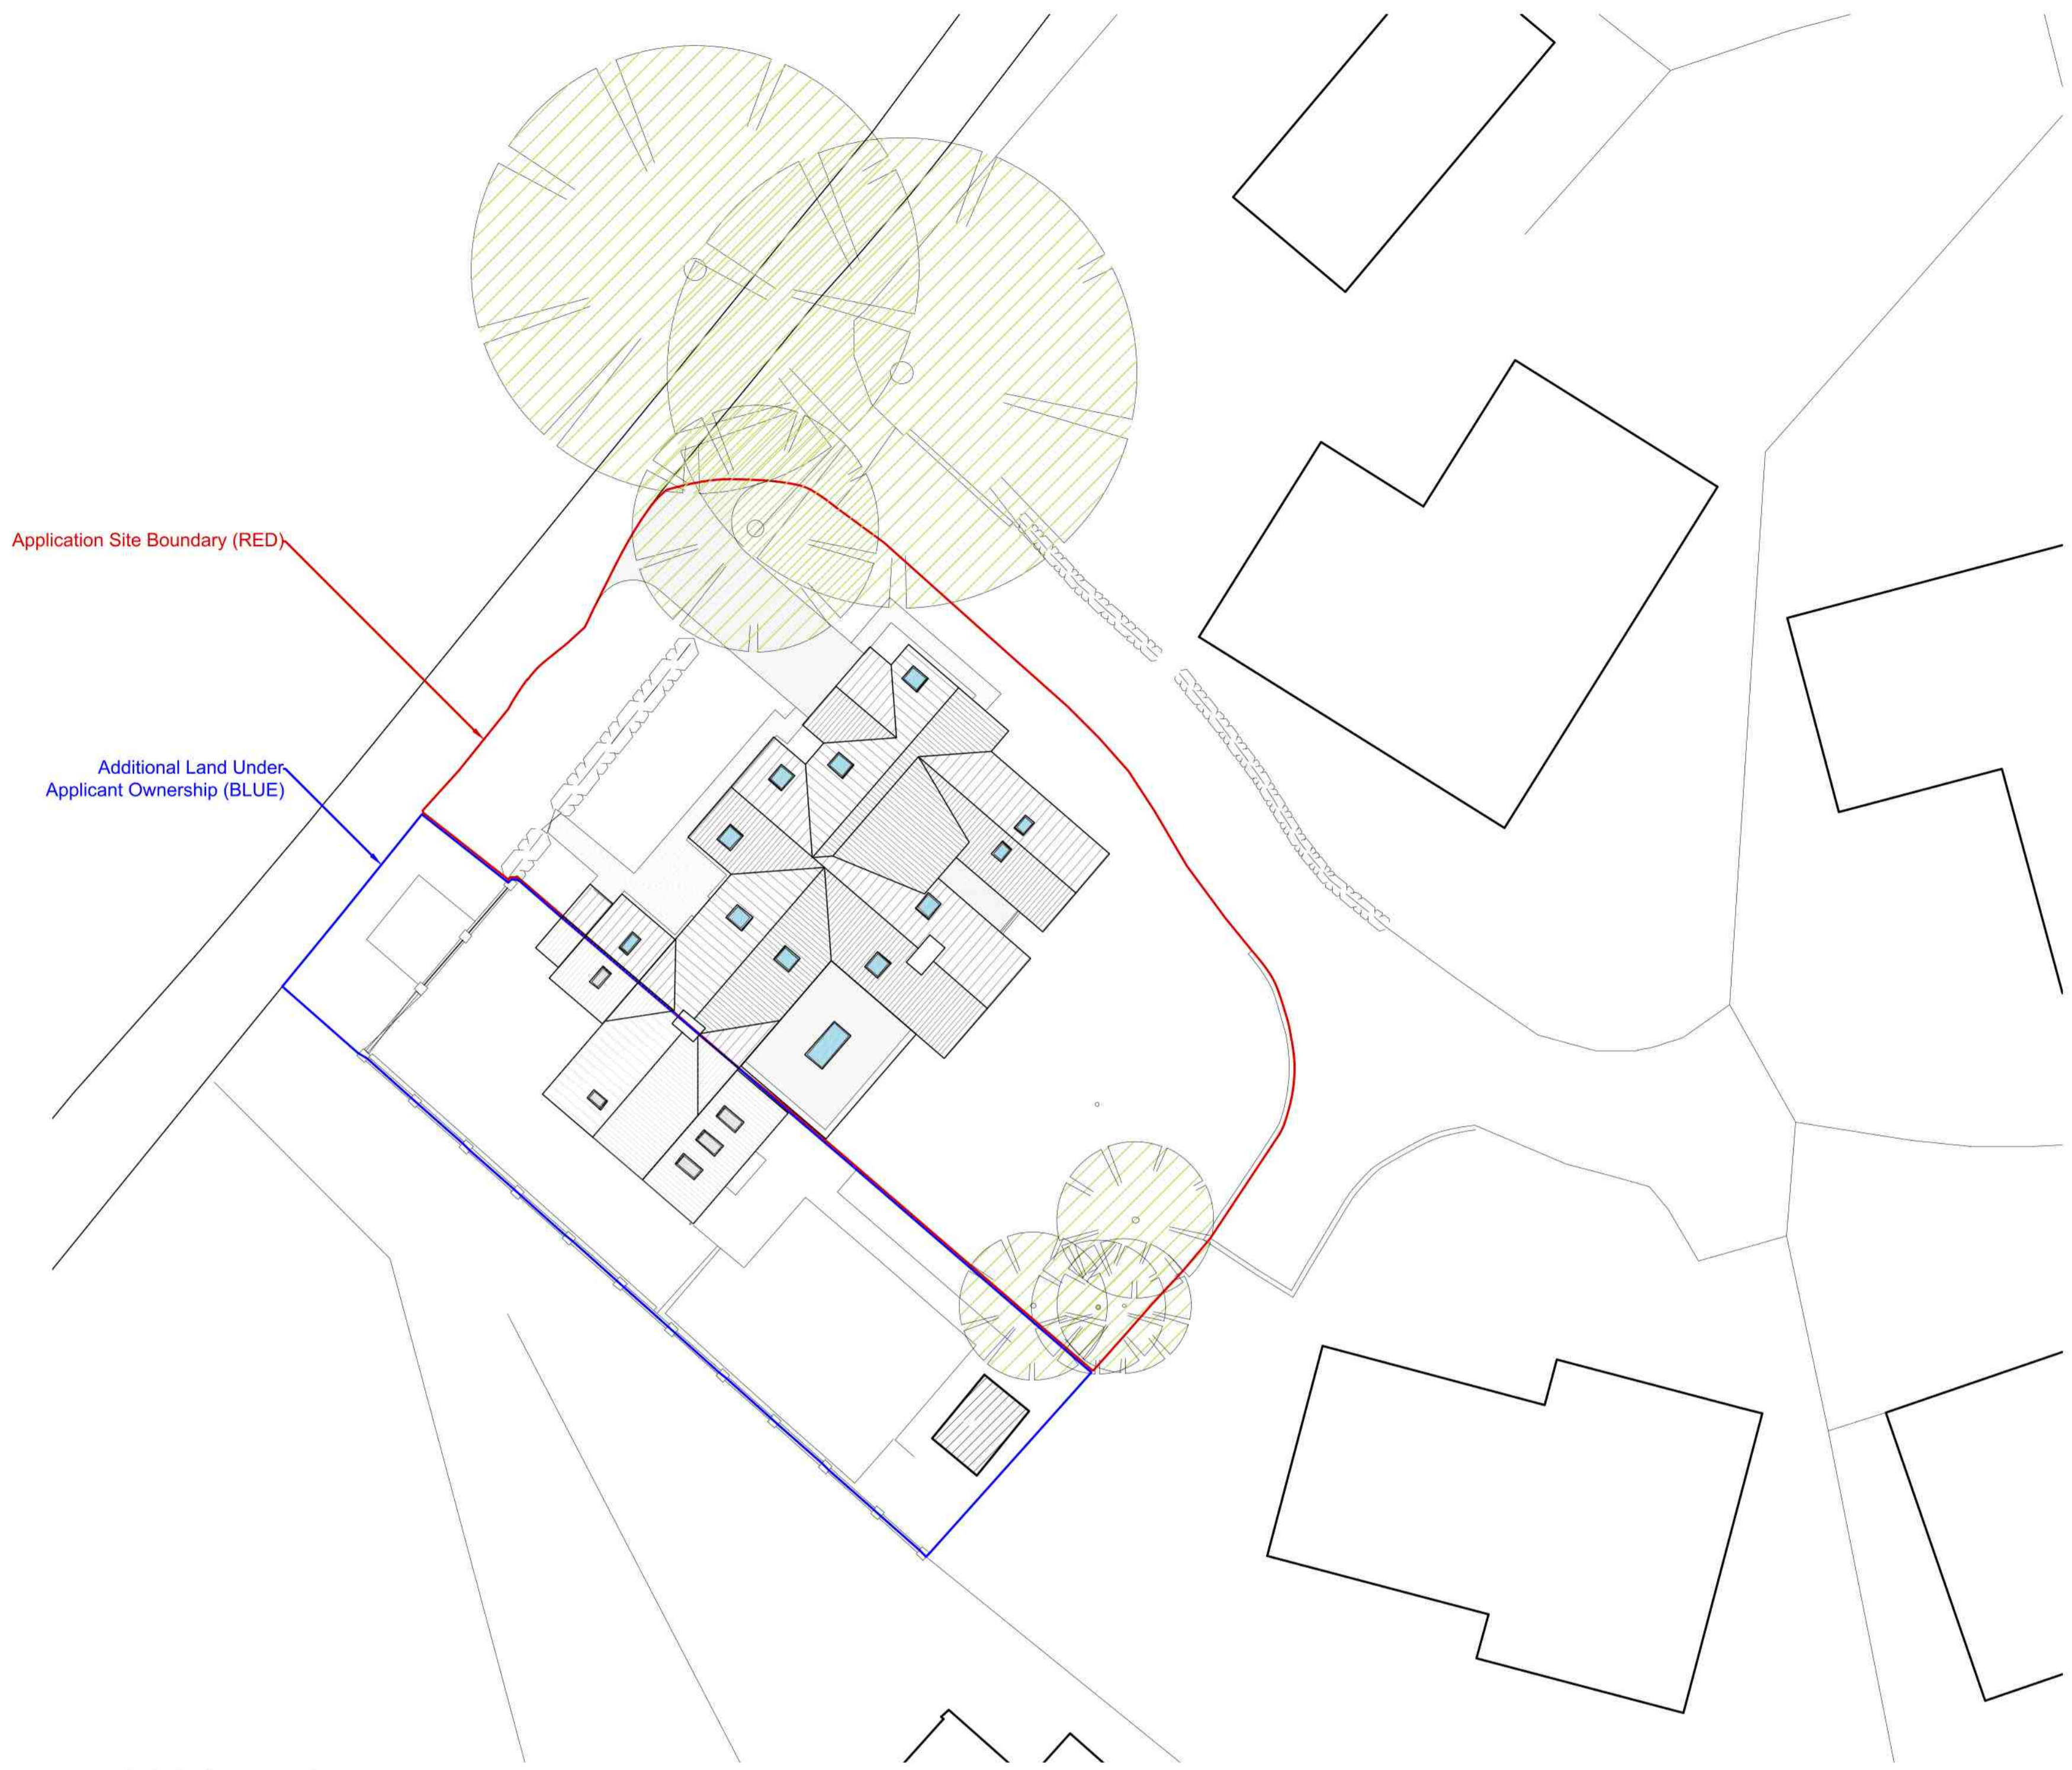

Proposed Block Plan Scale - 1:200

Amendments
 a) 15.03.24 - Tree added
 b) 25.03.24 - Roof plan shown

SDA
 STEVEN DUNN ARCHITECTS

T: 01526 860757 E: steve@stevendunnarchitects.co.uk
 HADLEIGH HOUSE, HIGH STREET, WALCOTT, LINCOLN, LN43SN

PROJECT DETAILS
 Proposed Alterations to
 1 & 2 Oak Cottages, Green Lane
 Woodhall Spa,
 Lincoln

CLIENT
 Mr A. Cook

DRAWING TITLE
 Proposed Site Location and Block Plan

DATE	DRAWN
December 2023	RM
SCALE	DRNG No.
As Shown @ A1	2620-A1-09b

Copyright: This drawing and its entire contents are protected under the Copyright (Designs and Patents) Act 1988, and no portion shall be copied, duplicated, or otherwise reproduced and/or transmitted by any means whatsoever, without the prior written consent of the Author. Do not scale from this drawing. Work to figured dimensions only. All dimensions are to be checked on site prior to commencement of works. Any discrepancies must be brought to the attention of the Architect prior to commencement of works on site.