




Existing North West Elevation



Existing South West Elevation

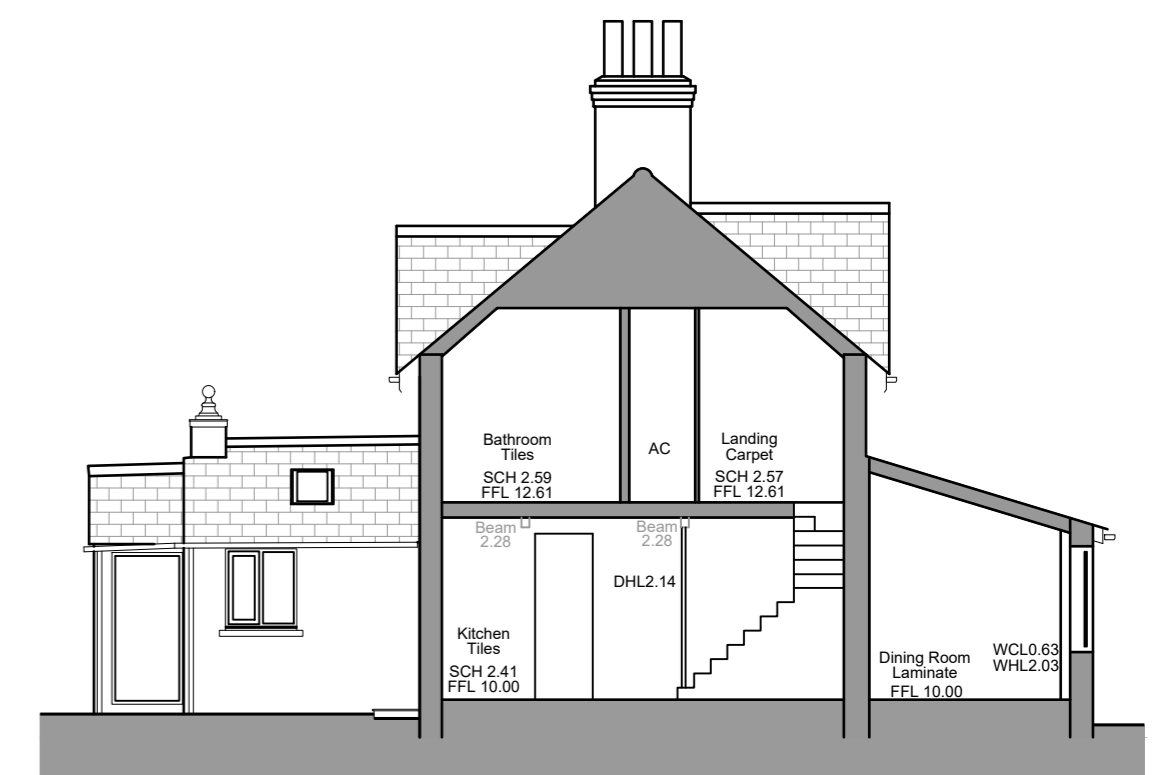


Existing Section 'AA'




Existing South East Elevation



Existing North East Elevation

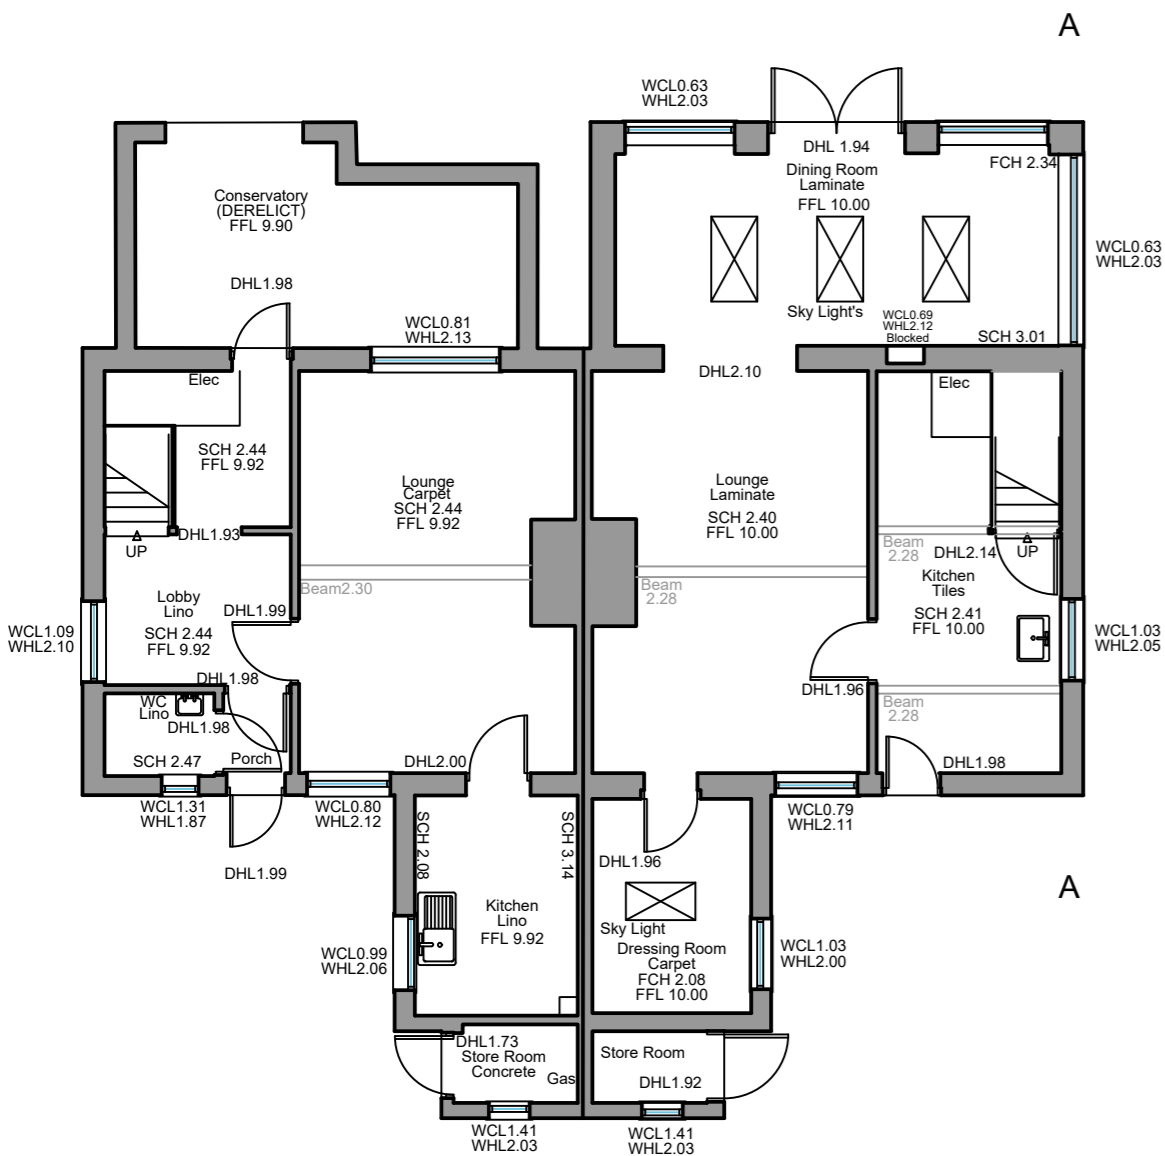

Existing Ground Floor Plan

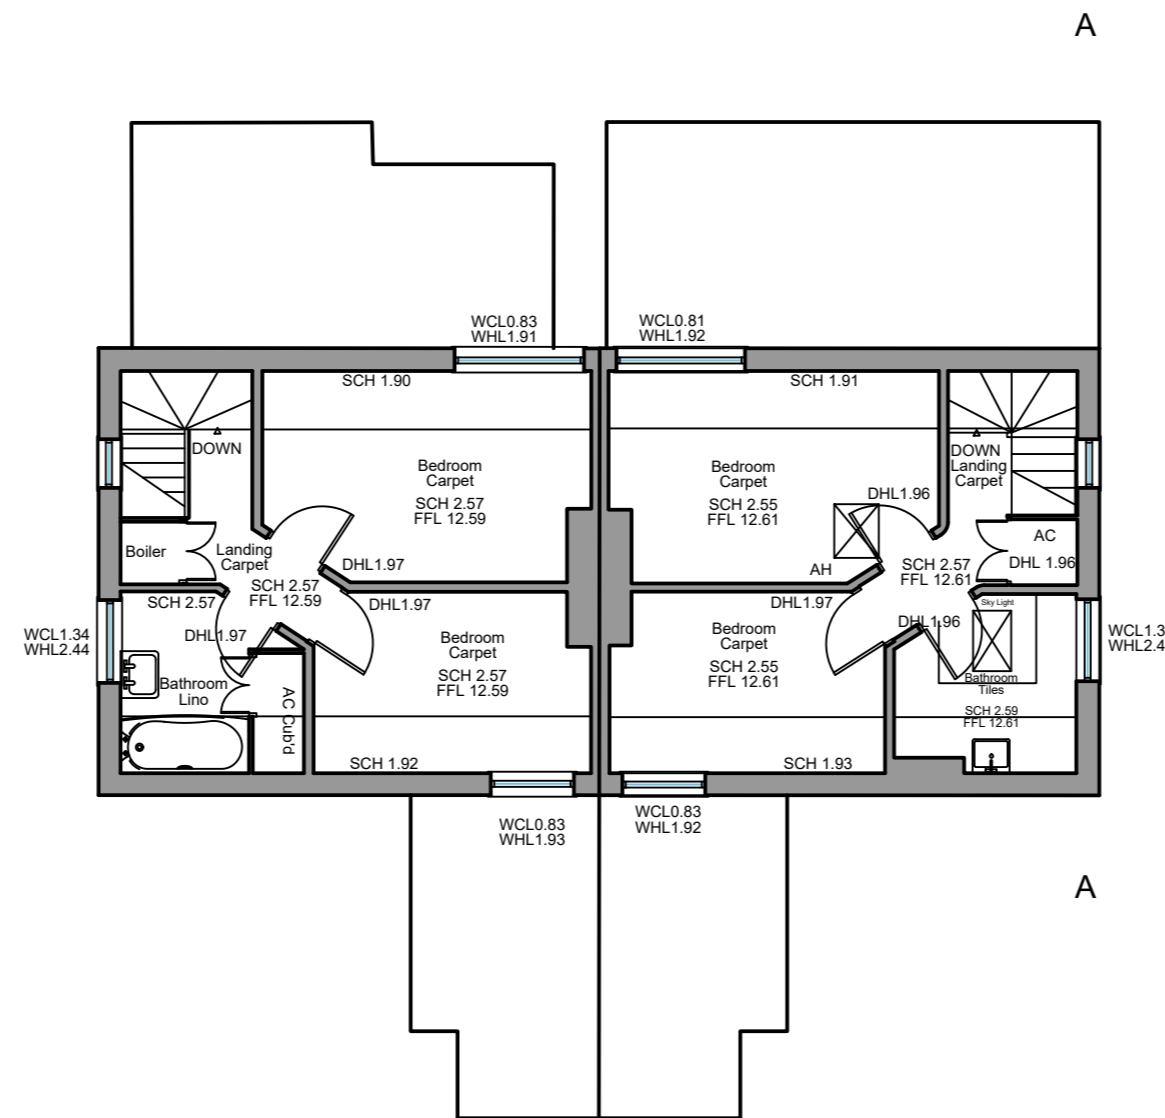

Existing First Floor Plan

Amendments:  
a) 05.09.22 - 1 Oak Cottages added and project details amended

**SDA**

STEVEN DUNN ARCHITECTS

T: 01526 860757 E: steve@stevendunnarchitects.co.uk  
HADLEIGH HOUSE, HIGH STREET, WALCOTT, LINCOLN, LN43SN

PROJECT DETAILS

Proposed Alterations to  
1 & 2 Oak Cottages, Green Lane  
Woodhall Spa,  
Lincoln

CLIENT

Mr. A. Cook

DRAWING TITLE

Existing Plans, Section, and  
Elevations

DATE March 2020	DRAWN PR
SCALE 1:100 @ A2	DRNG No. 2620-A2-01a

Copyright: This drawing and its entire contents are protected under the Copyright (Designs and Patents) Act 1990, and no portion shall be copied, duplicated, or otherwise reproduced and/or transmitted by any means whatsoever, without the prior written consent of the Author. Do Not scale from this drawing. Work to figured dimensions only. All dimensions are to be checked on site prior to commencement of works. Any discrepancies must be brought to the attention of the Architect prior to commencement of works on site.