


North-West Elevation (front)

North-East Elevation

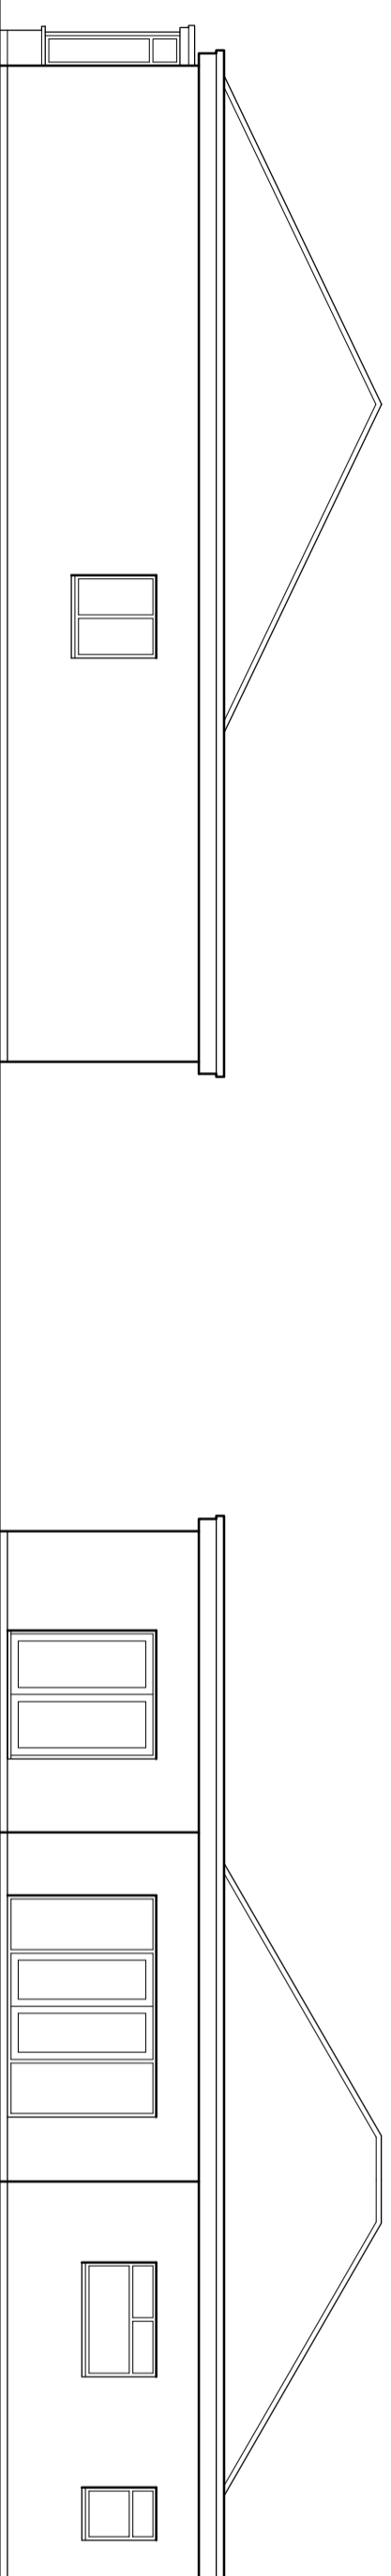


South-West Elevation

South-East Elevation



Existing Layout

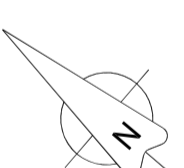

P1: 06/03/24: Initial Issue

• NEIL • REYNOLDS •
 Sellers Barn, Middle Street, Potterhanworth, Lincoln, LN4 2DR
 tel: 01522 793006 e-mail: neil@kxarchitects.co.uk

client
MR & MRS GREENHALGH
 project
 House Alterations
 110 Horncastle Road,
 Woodhall Spa

drawing title
**EXISTING
 LAYOUT & ELEVATIONS**

date
 March 2024 scale
 1:100 @ A2

drawing number
ST-626 / 02 revision
P1