

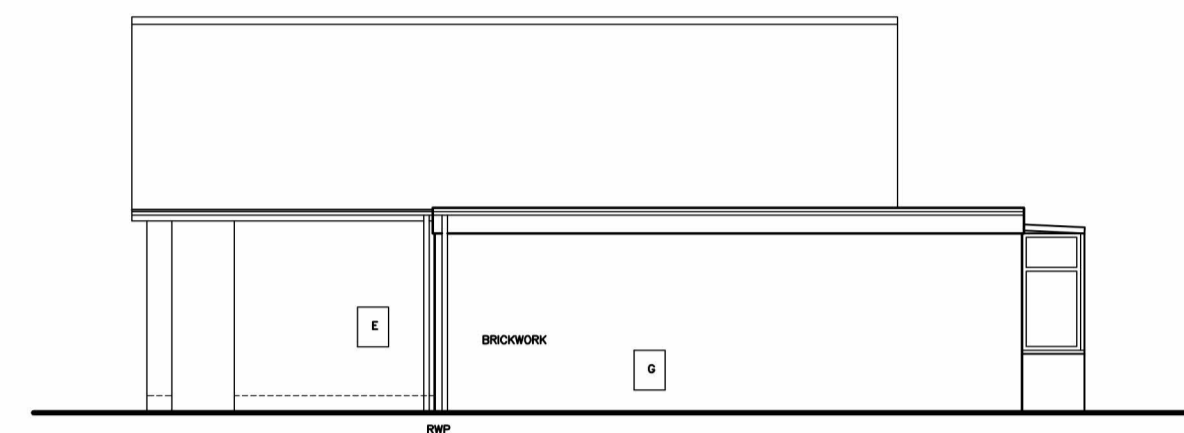
 




SOUTH ELEVATION
SCALE 1:100

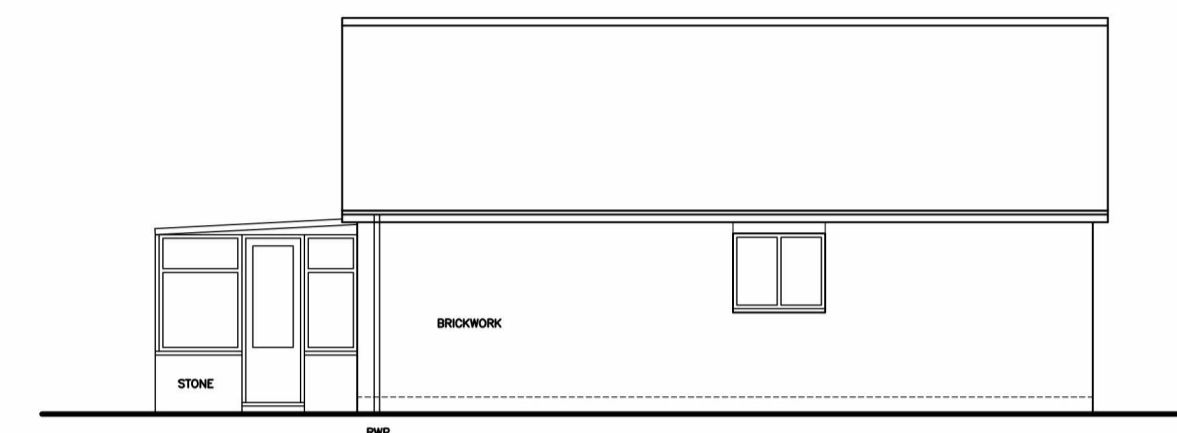

WEST ELEVATION
SCALE 1:100

 

EAST ELEVATION
SCALE 1:100

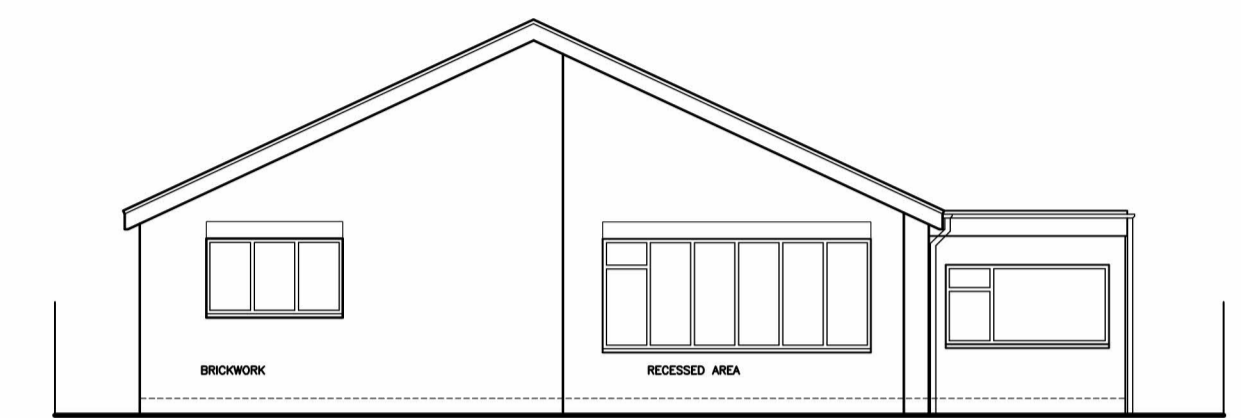 

NORTH ELEVATION
SCALE 1:100




Legend:	
	Ceiling height
	Cill height; window height; door head height
	Rainwater pipe
	Soil vent pipe
	Inspection chamber
	Gully
	To be demolished/removed
	Direction of joist span
	Section tag
	Radiator
	Smoke detector
	Heat detector
	Carbon Monoxide detector
	Automatic vent & fan
	Outside tap

Note: Drawings are to be read in conjunction with Structural Engineers design & calcs document: XXXX



GROUND FLOOR PLAN
SCALE 1:50

 

CLIENT: Mr and Mrs Saphiris

PROJECT: Proposed Extension and Alterations Including Porch at:-
Barton, 5 Littlemoor Lane, Sibsey, Lincs. PE220TU

TITLE: Floor Plans and Elevations - As Existing

SCALE: As Shown@ A1 REVISION LETTER: _____

DRAWN: MC DRAWING NO: B/3845-1001

CHECKED: _____ ORIGINAL SIZE: A1

DATE: OCT 23

Architectural Consultants:

BOSTON 12-14 Main Ridge West, Boston PE21 6QQ t: (01205) 357 272 e: boston@neildowman-architecture.co.uk
STAMFORD 14 Barn Hill, Stamford PE9 2AE t: (01753) 758 522 e: stamford@neildowman-architecture.co.uk
ALFORD 4-5 Church Street, Alford LN3 9EF t: (01507) 463 983 e: alford@neildowman-architecture.co.uk
HORNCASTLE 28 St Lawrence Street, Horncastle LN9 5DN t: (01507) 522 899 e: horncastle@neildowman-architecture.co.uk
LOUTH 62 Northgate, Louth LNI 0LY t: (01507) 601 155 e: louth@neildowman-architecture.co.uk
SKEGNESS (Satellite Office) t: (01754) 880 080 e: skegness@neildowman-architecture.co.uk
**By appointment only*

www.neildowman-architecture.co.uk