




NORTH ELEVATION

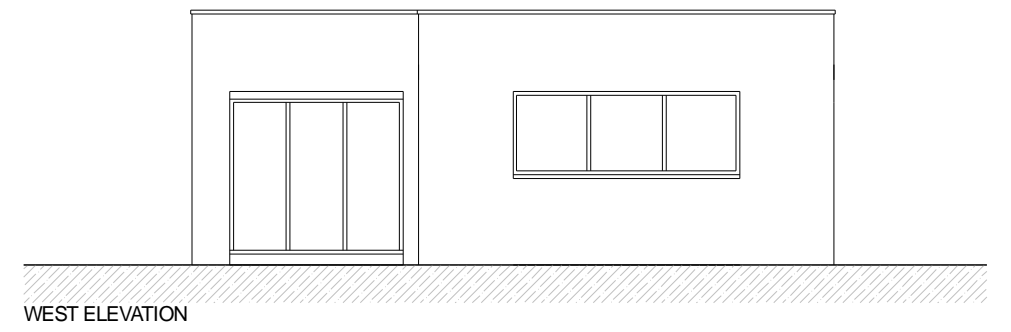



WEST ELEVATION

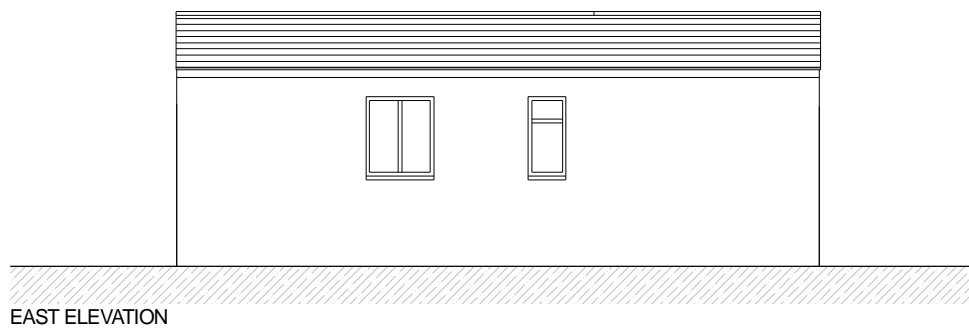

EAST ELEVATION

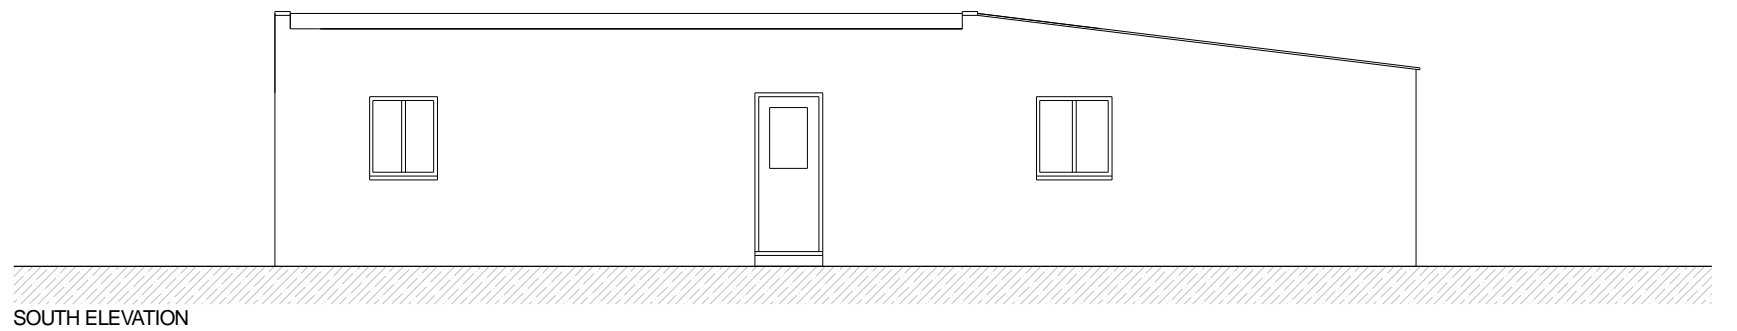

SOUTH ELEVATION

 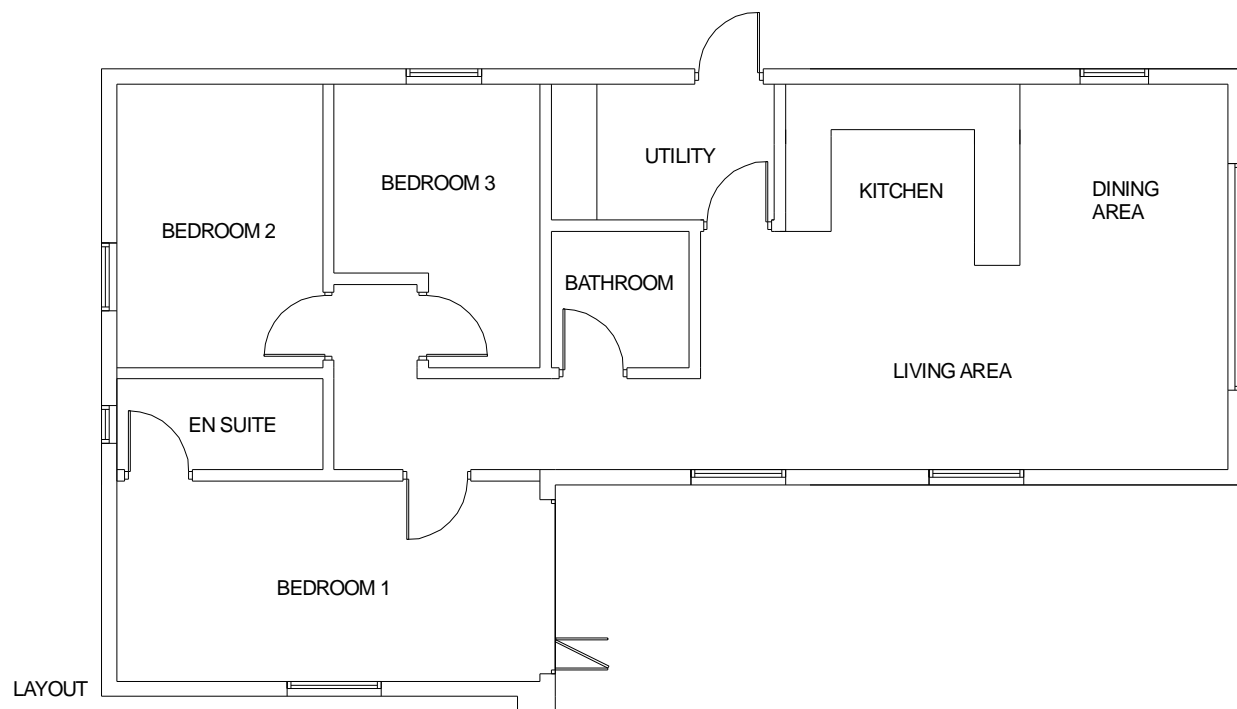

Willis & Co.
 Chartered Town Planners
 30 The Causeway, Chippenham, Wiltshire, SN15 3DB.
 Telephone: 01249 444975 Facsimile: 01249 655556
 Email: Willisplan@aol.com

Client: Mrs A. Robb.
Title: Edgecombe Garage, Abson, South Gloucestershire.
 Elevations and floor plan of proposed garage conversion.

Scale: 1:100 @ A3 **Date:** February 2024 **Drawing no:** AR-JH-03

This drawing is copyright and may not be reproduced, in whole or part, without the express consent of Willis & Co.