


**NOTES:-** RESPONSIBILITY IS NOT ACCEPTED FOR ERRORS MADE BY OTHERS IN SCALING FROM THIS DRAWING. ALL CONSTRUCTION INFORMATION SHOULD BE TAKEN FROM FIGURED DIMENSIONS ONLY. ALL DIMENSIONS ARE IN MILLIMETERS

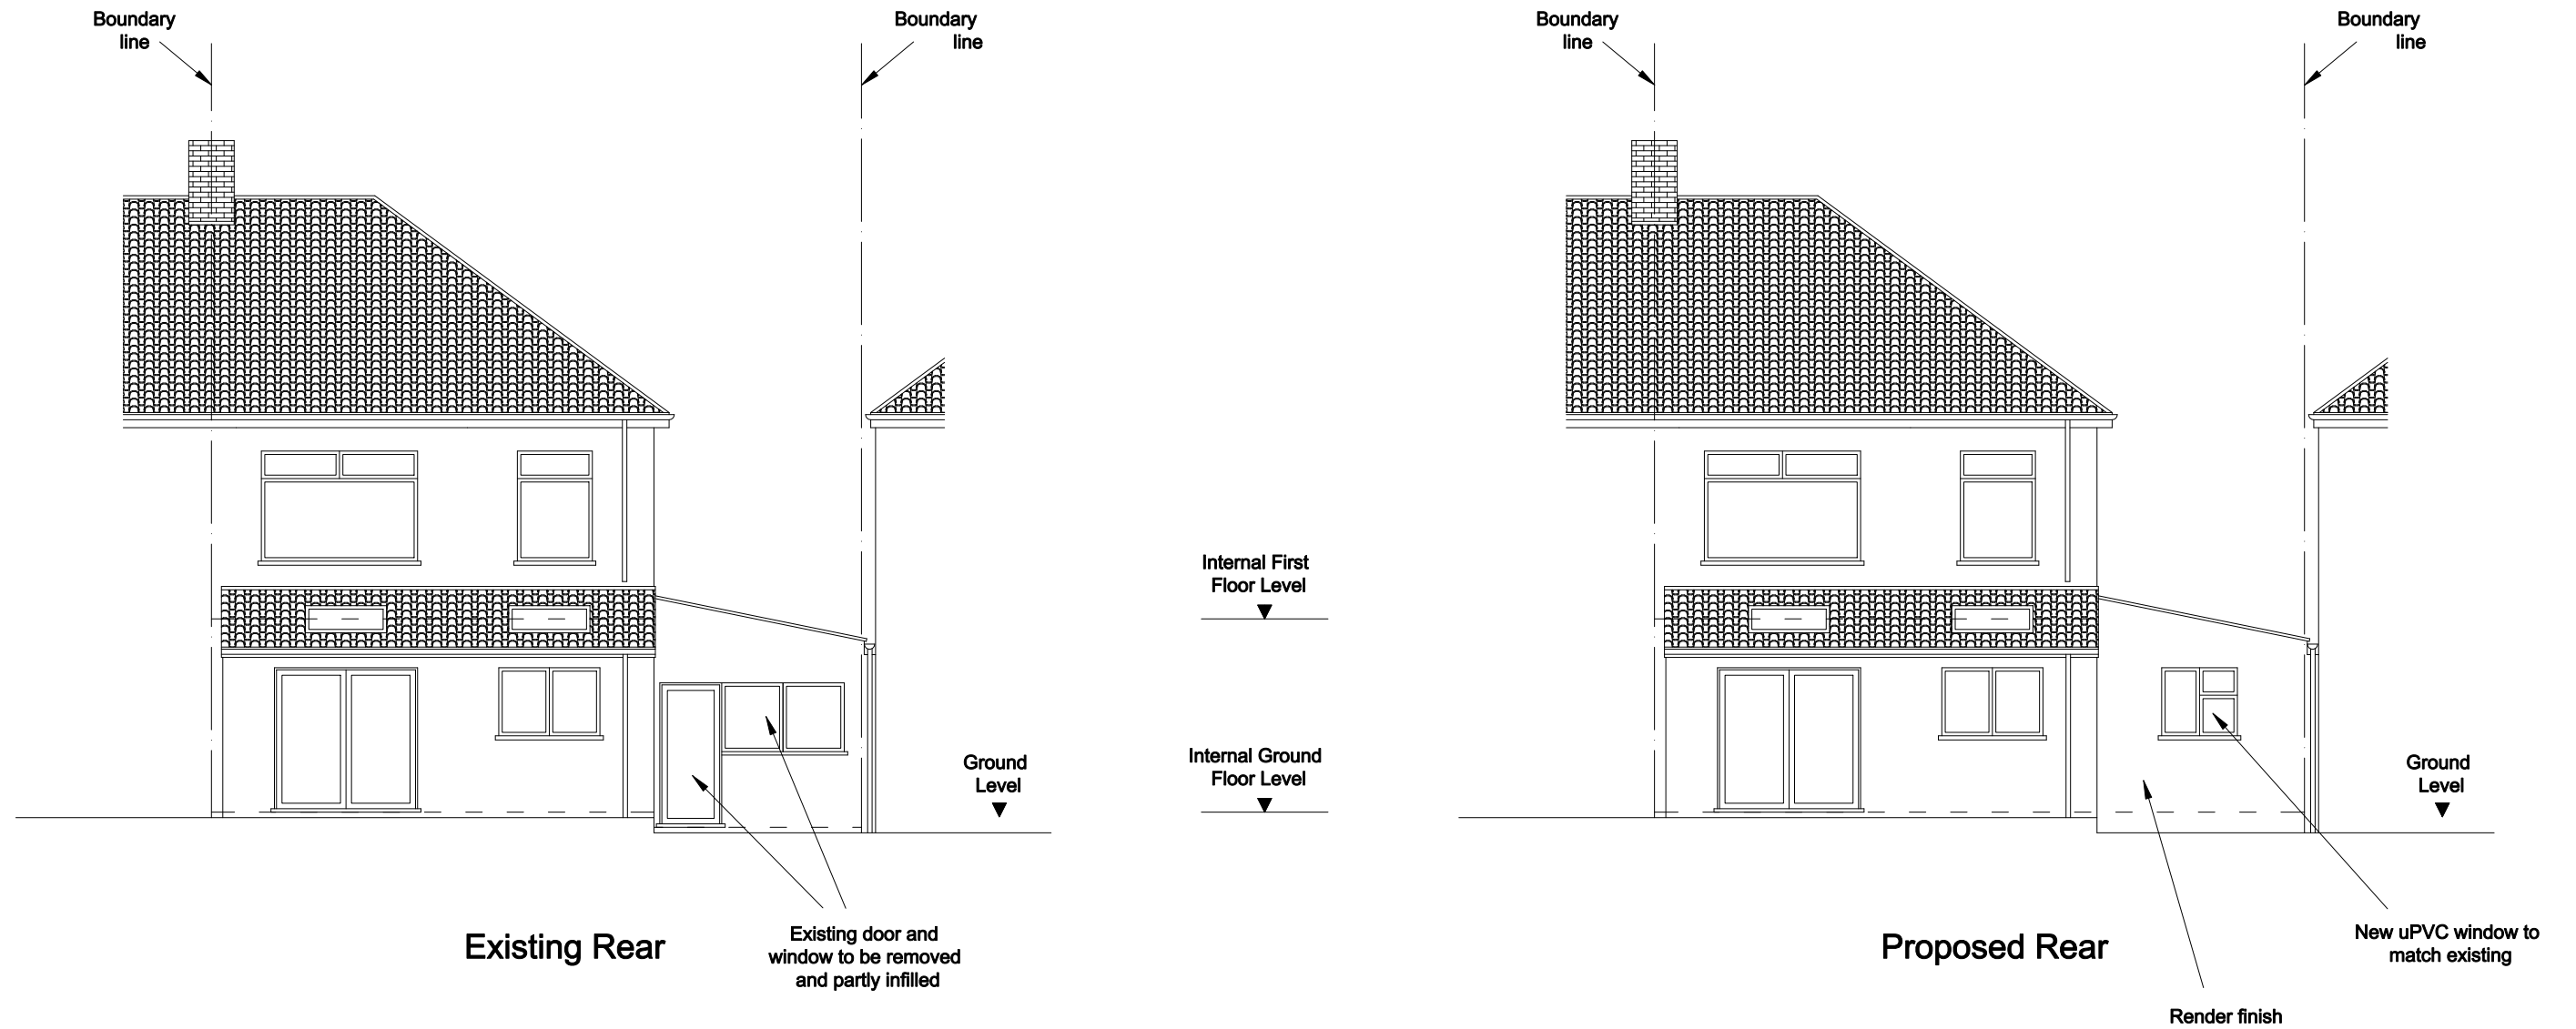

**Clifton Design (Bristol)**  
**17 Lower Redland Road**  
**Redland**  
**Bristol**  
**BS6 6TB**  
**0117 973 6000**

Rev:	Description of Changes:
-	-

Drawn:	Date:
-	-

**Client:**  
**Mr A Panayiotou**

**Address:**  
**9 Dunkeld Avenue, Filton Park**

**Postcode:**  
**BS34 7RH**

**Date:**  
**Mar 2024**

<b>Drawing Title:</b> <b>Rear Elevations</b>	
<b>Drawing No:</b> <b>9/DA/FP/06/P</b>	
<b>Drawn:</b> <b>D.H</b>	<b>Option:</b> -
<b>Rev:</b> -	

