



All work to comply with current building regulations and codes of practice


Proposed External Finish Materials to Match Existing External Finish Materials

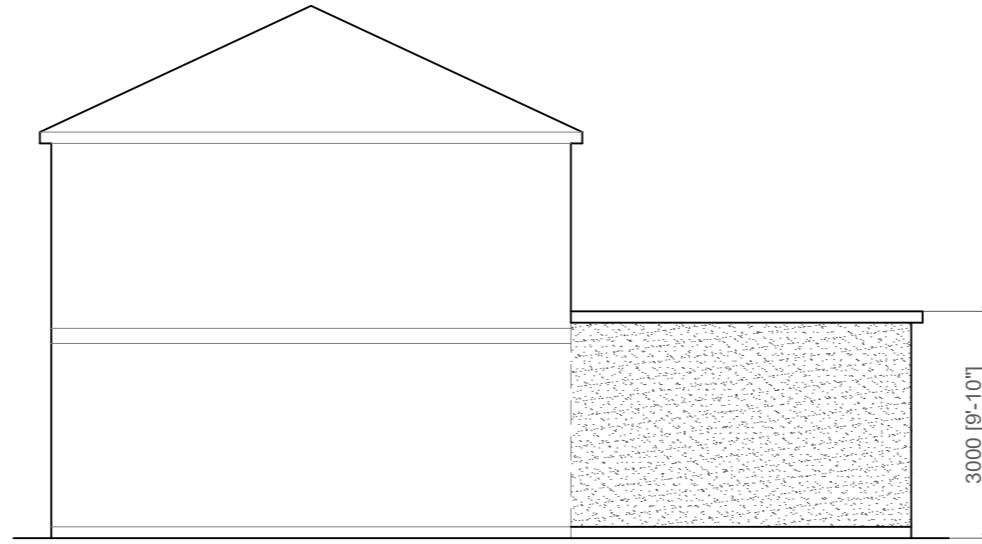


Proposed Side Elevation  
Scale:1:100

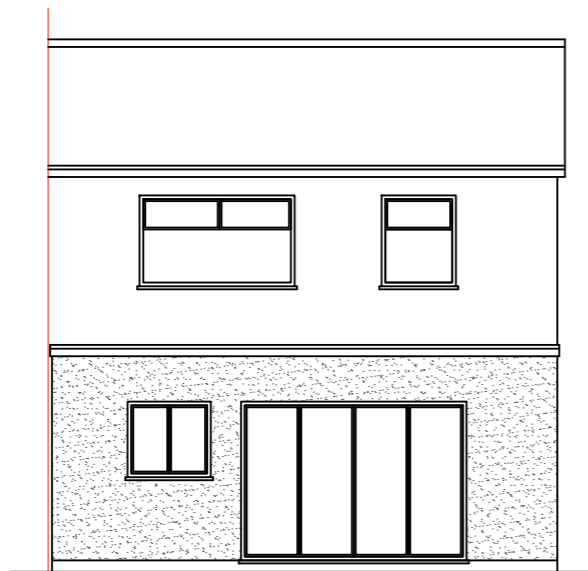


Proposed Rear Elevation  
Scale:1:100

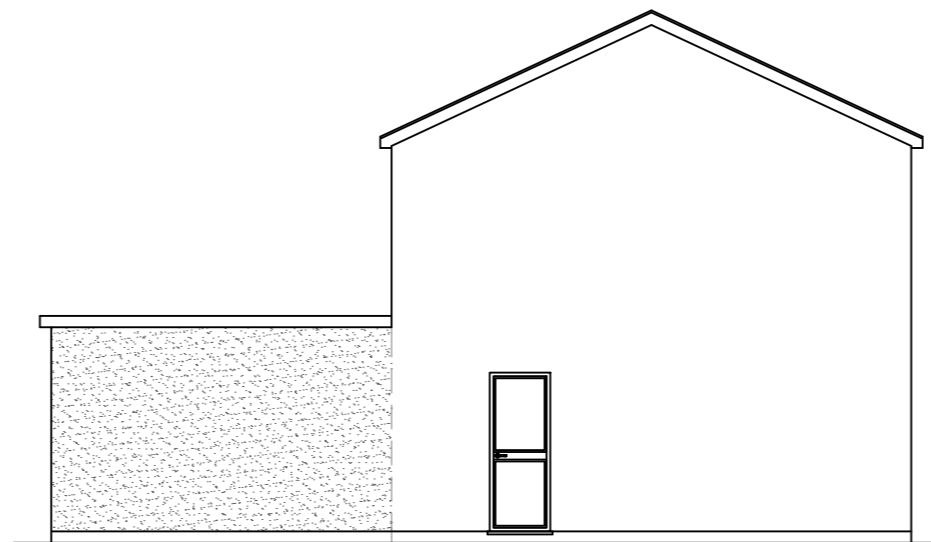

Proposed Side Elevation  
Scale:1:100

 

	Project:	Title:	Scale: 1:100 @ A3
	112 Woodhall Lane, Watford, WD19 6EY	Proposed Elevations	Date: 25.03.2024
			Drawing No.:
			LBA 3389PA - 03/LB
			Revision
info@lbarchigroup.co.uk		Mob: 07710410150	