


© MARTIN OSBORN DESIGN SERVICES

1. NOT FOR SCALE FROM DRAWING
2. ALL DIMENSIONS IN MILLIMETRES
3. TO BE TAKEN IN CONJUNCTION WITH ALL SPECIFICATIONS ETC.
4. DRAWING IS THE PROPERTY OF MARTIN OSBORN DESIGN SERVICES AND IS NOT TO BE REPRODUCED OR TRANSMITTED IN ANY FORM OR BY ANY MEANS, ELECTRONIC OR MECHANICAL, INCLUDING PHOTOCOPYING, RECORDING, OR BY ANY INFORMATION STORAGE AND RETRIEVAL SYSTEM, WITHOUT THE WRITTEN PERMISSION OF MARTIN OSBORN DESIGN SERVICES.

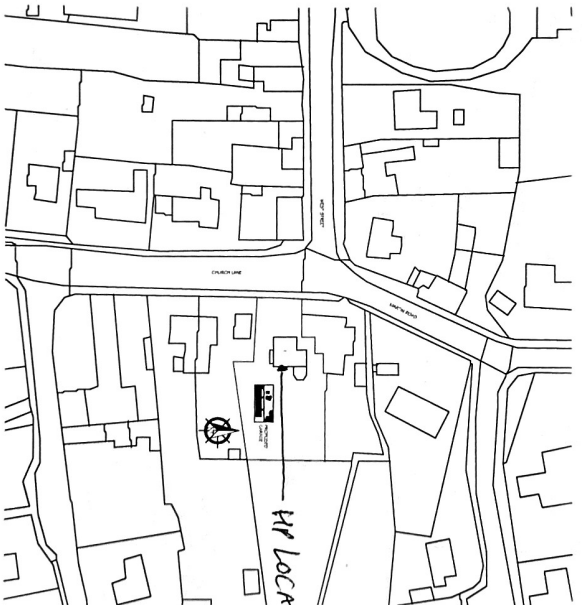

PROPOSED SITE LOCATION PLAN  
SCALE 1:1250



PROPOSED SITE BLOCK PLAN  
SCALE 1:500

Ref	Revised	Comments
01		Issued for construction
02		Issued for construction
Client: Mr. R. Milnes

Project: Proposed Garage  
1 Church Lane

Scale: As Shown  
Proposed Site Plan

Drawing No: 13.277-1.01  
Date: Oct 2013

**MARTIN OSBORN**  
DESIGN SERVICE

4 Bank Court  
133A  
133B  
133C  
1. 0781.1.133  
e. martin@osdesignservices.co.uk  
www.osdesignservices.co.uk