




FRONT ELEVATION

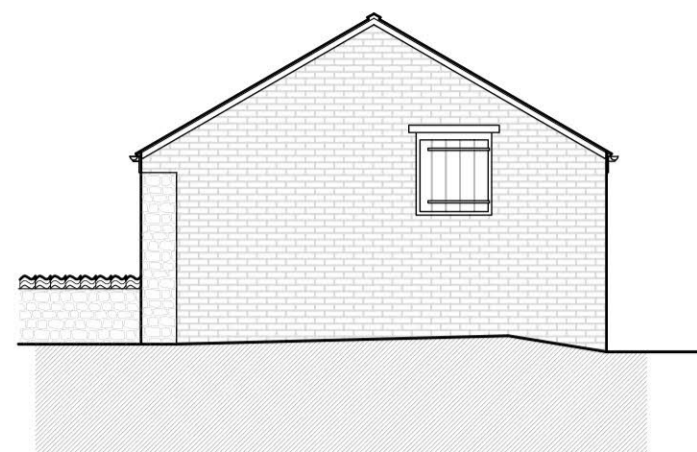


SIDE ELEVATION

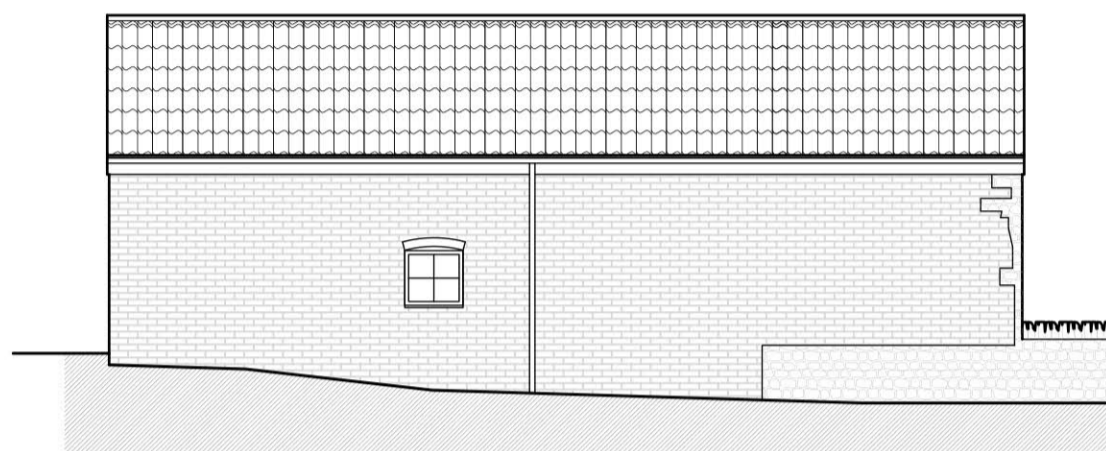


REAR ELEVATION

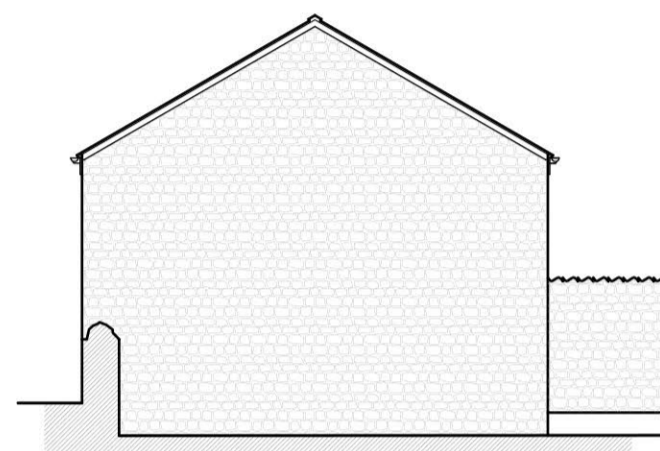


SIDE ELEVATION

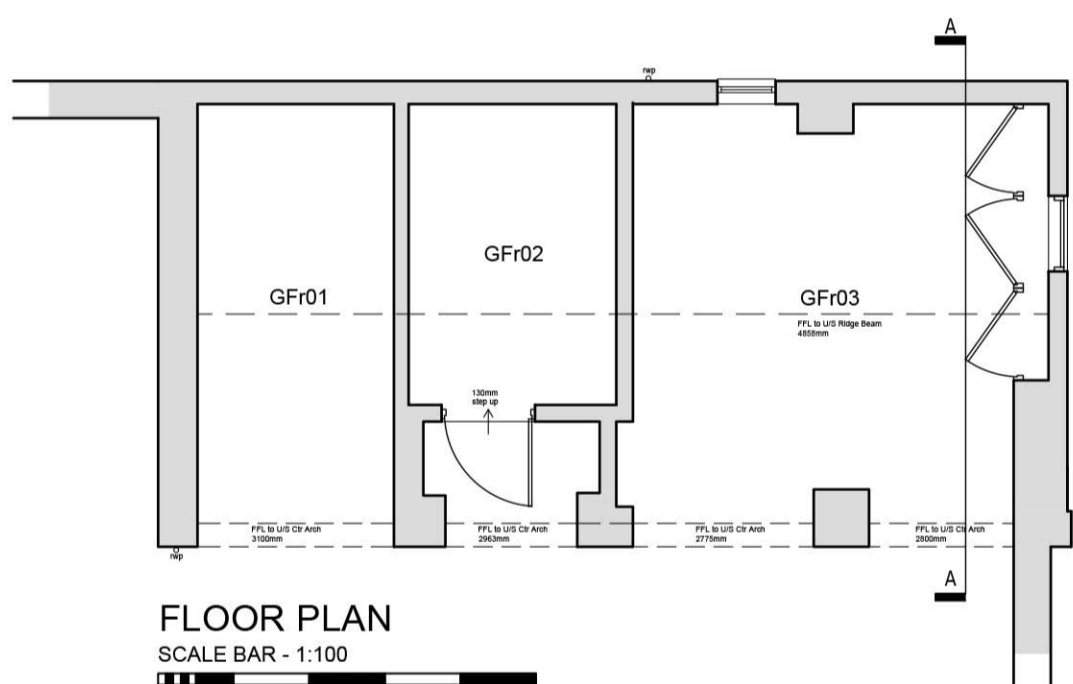



FLOOR PLAN
SCALE BAR - 1:100

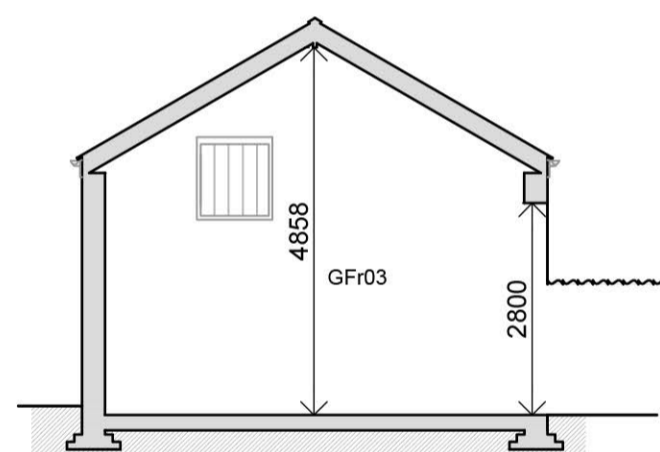


SECTION A-A

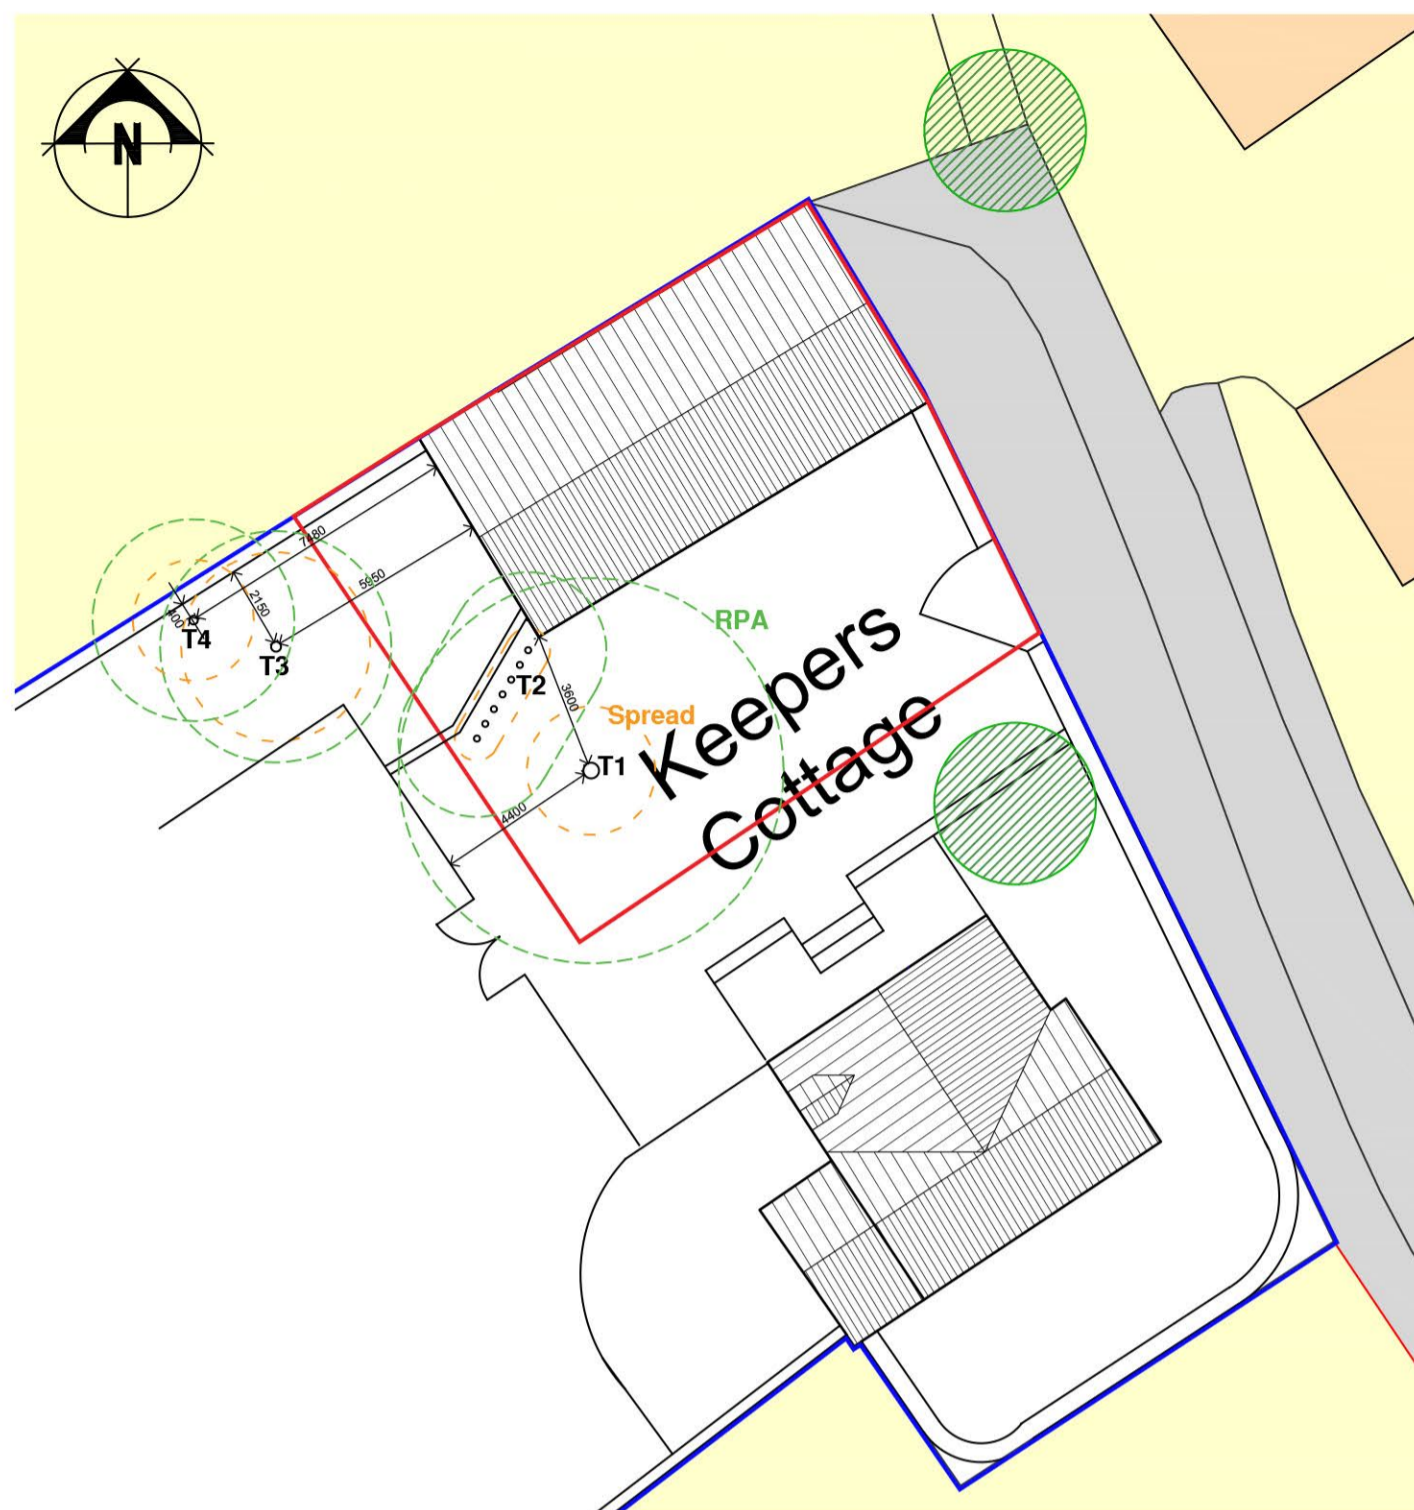


SITE LAYOUT

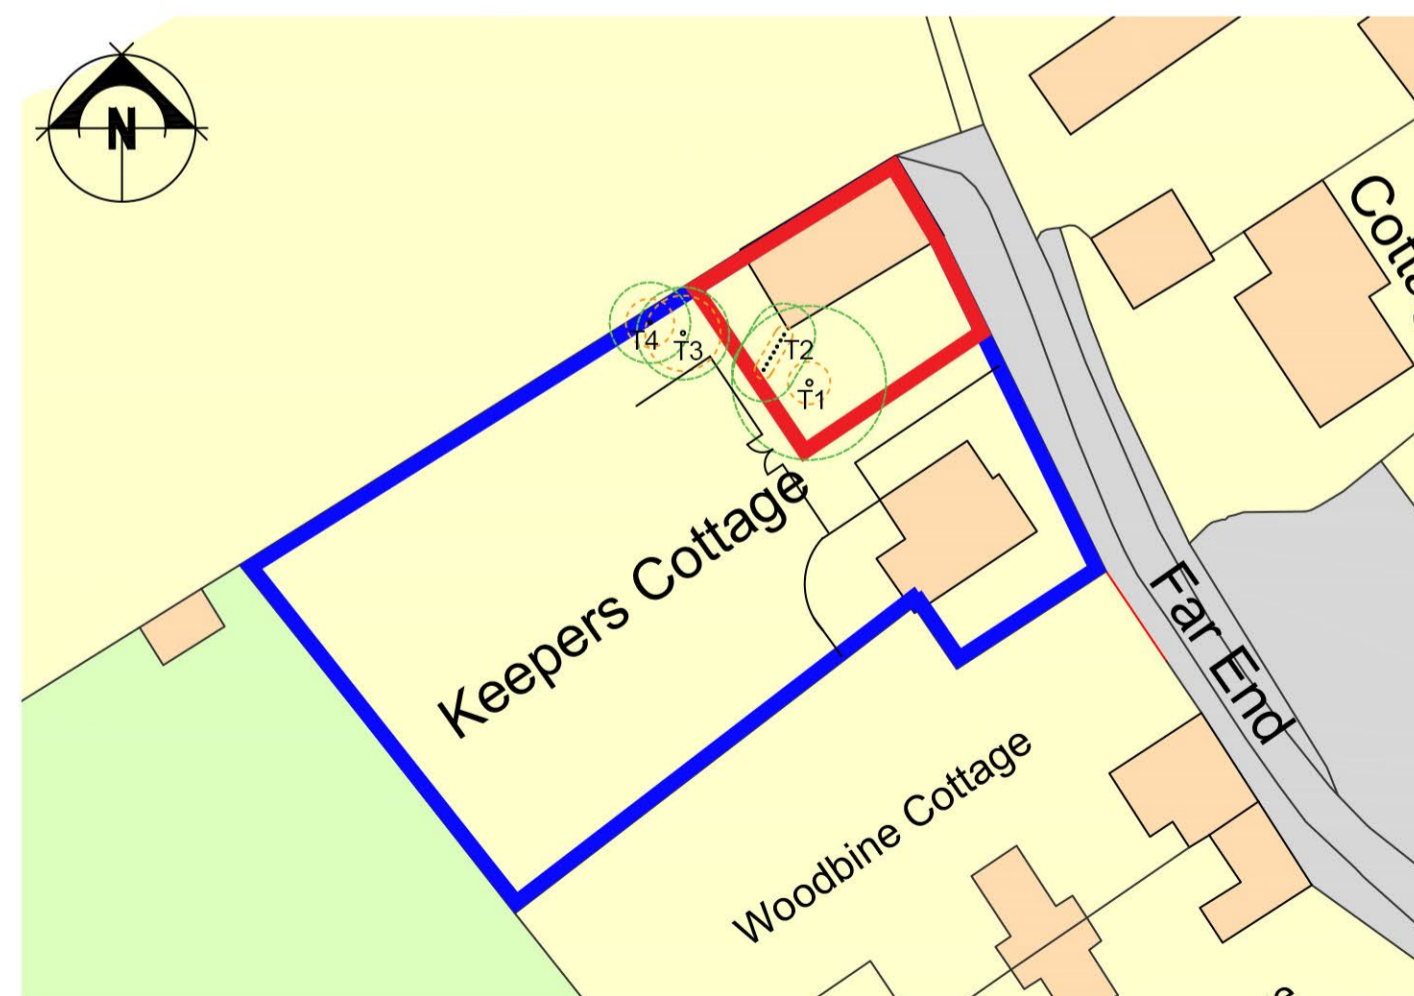 


BLOCK PLAN

 

'Subject to Survey'
Based upon the Ordnance Survey map with permission of The Controller of Her Majesty's Stationary Office, C. Crown Copyright John Roberts Architects Ltd, 1 James Street, Lincoln, LN2 1QD
License No. AR 100006210

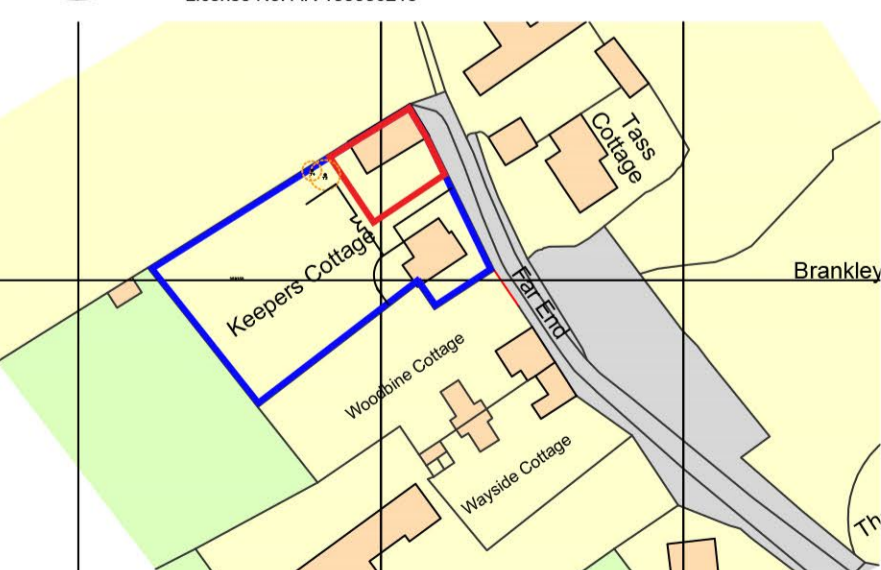

LOCATION PLAN

 

ALL DIMENSIONS AND SETTING OUT ARE TO BE VERIFIED ON SITE AND ALL DISCREPANCIES REFERRED TO THE ARCHITECT BEFORE WORK COMMENCES. COPYRIGHT RESERVED

REV.	DATE	DESCRIPTION
A	11.12.20	AMENDED AS PER DISCUSSION
B	11.03.21	TREE POSITIONS / ROOT PROTECTION AREAS ADDED
C	17.03.21	TREE POSITIONS / ROOT PROTECTION AREAS ADDED

FOR DISCUSSION

client
MR A THURLOW

project
**KEEPERS COTTAGE
FAR END, BOOTHBY GRAFFOE**

drawing
**EXISTING FLOOR PLAN, ELEVATIONS,
BLOCK & LOCATION PLAN**

scale
1:100/200/500/1250 @ A2

date
OCT 20

drawn
KSC

checked

drawing no.
7998T-PP-01

revision
C

john roberts architects

1 James Street . Lincoln . LN2 1QD
T: 01522 533441 . F: 01522 512888
E: admin@jrarchitects.co.uk
www.jrarchitects.co.uk

