



FRONT ELEVATION




SIDE ELEVATION




REAR ELEVATION




SIDE ELEVATION

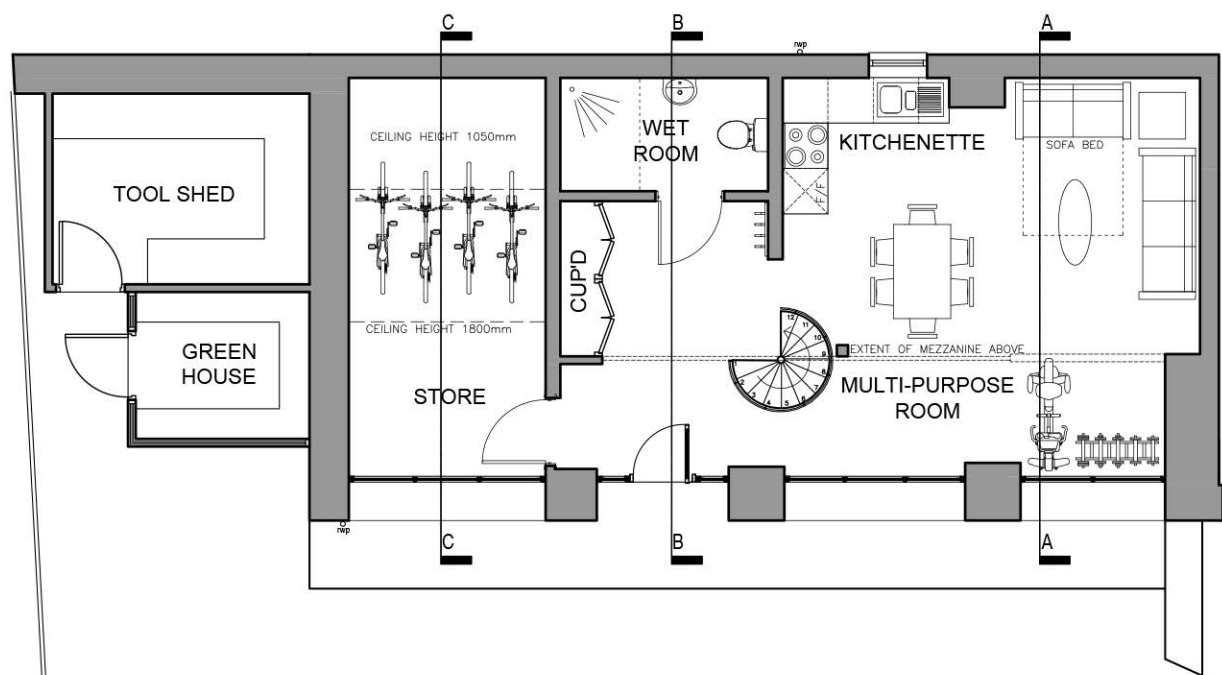


GROUND FLOOR PLAN

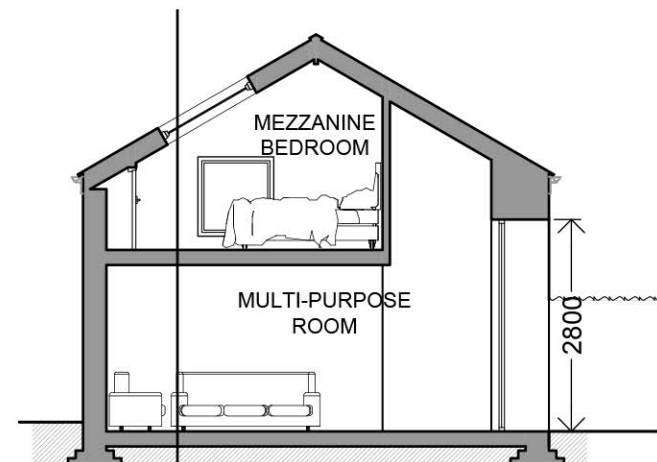


SECTION A-A

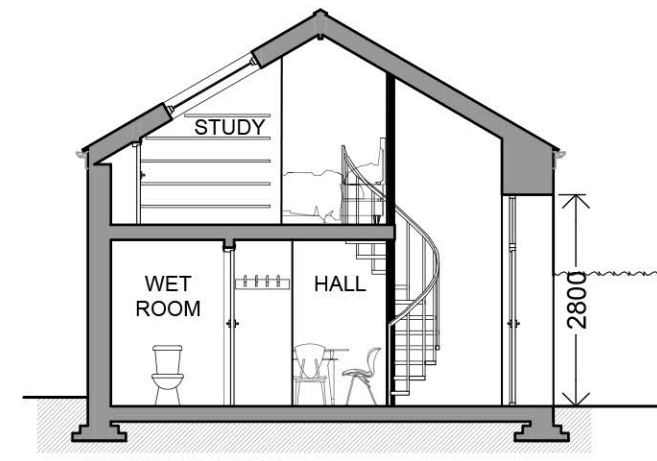


SECTION B-B

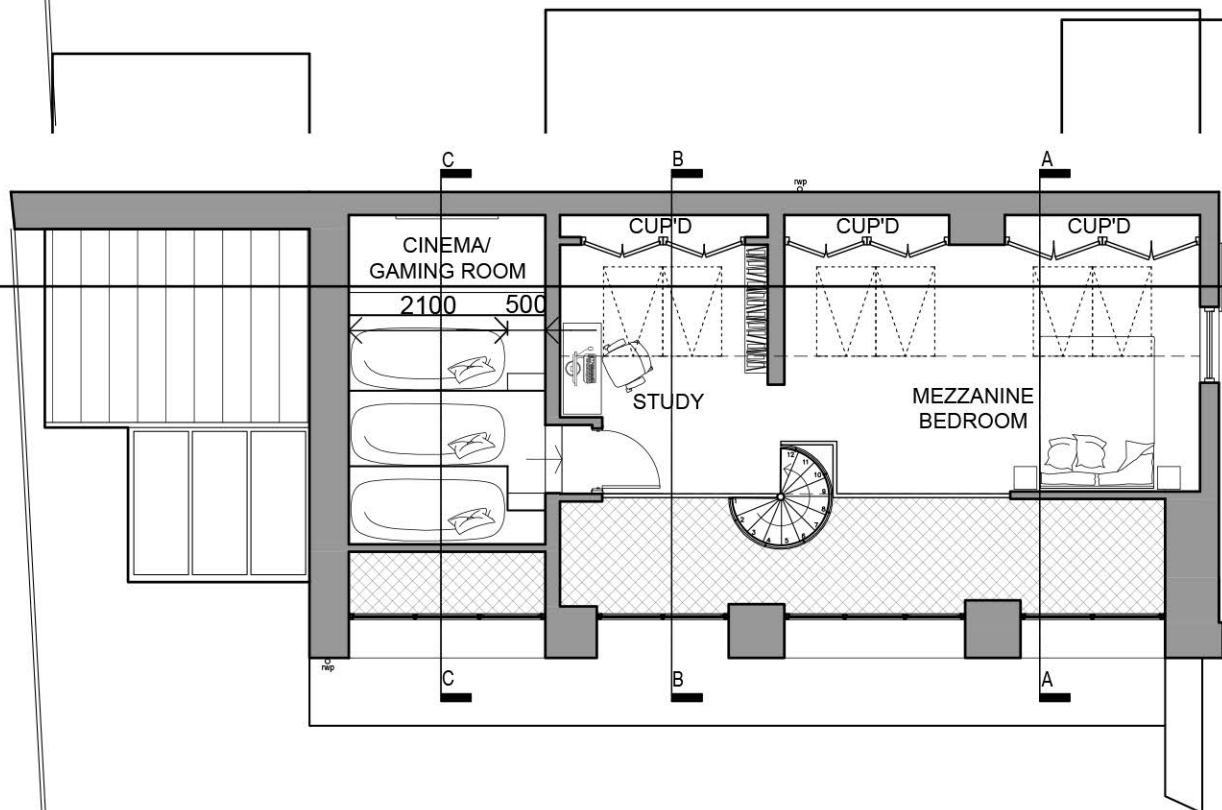



FIRST FLOOR PLAN

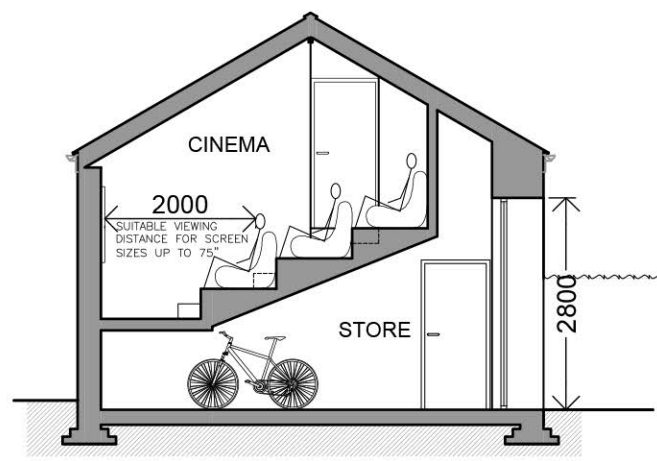


SECTION C-C

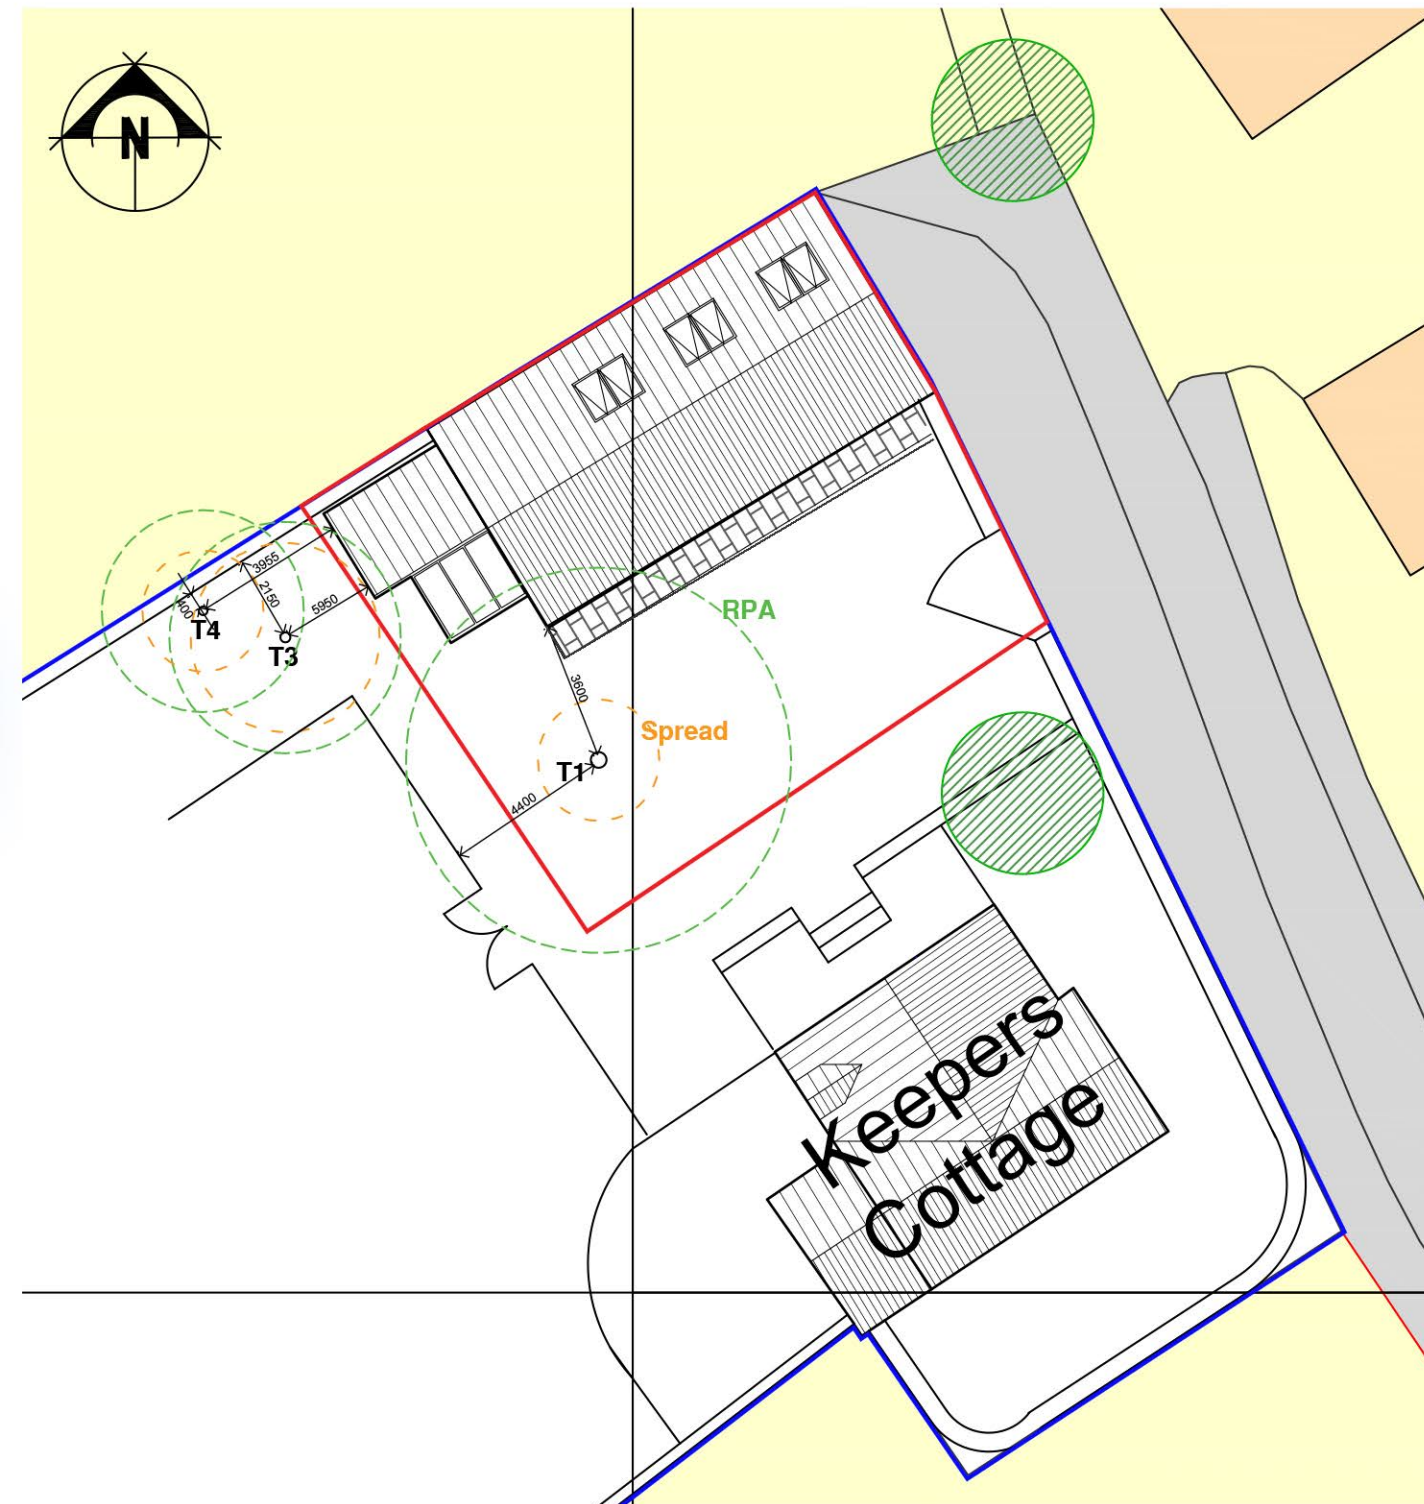

SITE LAYOUT

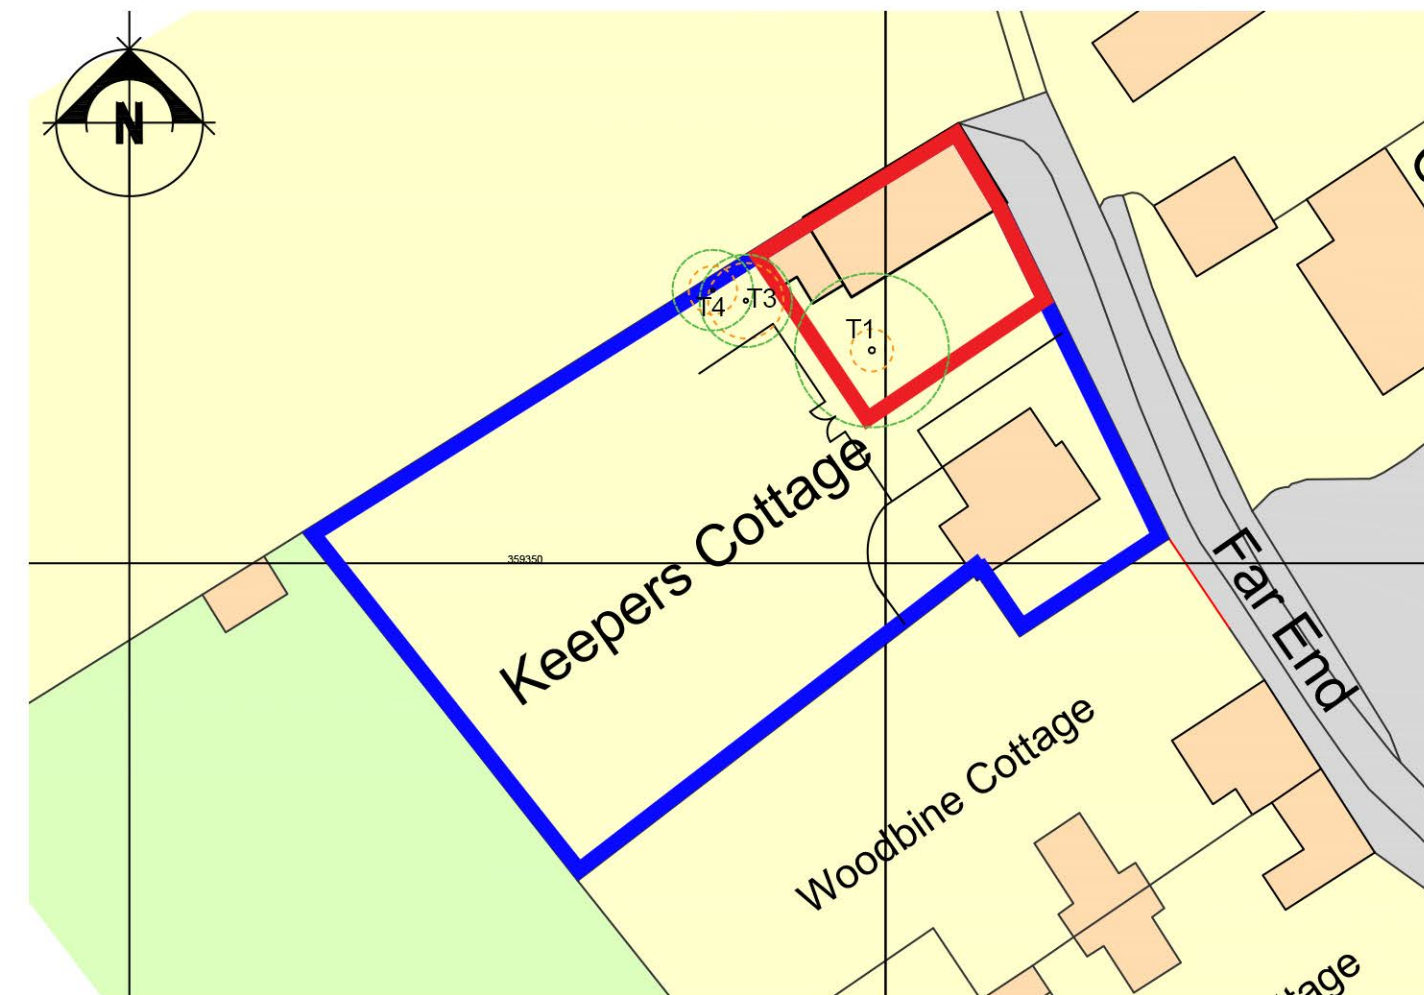 

BLOCK PLAN

 

ALL DIMENSIONS AND SETTING OUT ARE TO BE VERIFIED ON SITE AND ALL DISCREPANCIES REFERRED TO THE ARCHITECT BEFORE WORK COMMENCES. COPYRIGHT RESERVED

REV.	DATE	DESCRIPTION
A	10.12.20	AMENDED AS PER DISCUSSION
B	16.12.20	AMENDED AS PER COMMENTS
C	11.03.21	TREE POSITIONS / ROOT PROTECTION AREAS ADDED
D	17.03.21	TREE POSITIONS / ROOT PROTECTION AREAS ADDED

PLANNING APPLICATION

client

MR A THURLOW

project
KEEPERS COTTAGE
 FAR END, BOOTHBY GRAFFOE

drawing
 PROPOSED FLOOR PLAN, ELEVATIONS,
 BLOCK PLAN

scale
1:100/200/500 @ A2

date
OCT 20

drawn
HS

checked

drawing no.
7998T-PP-02

revision
D

john roberts architects



1 James Street . Lincoln . LN2 1QD
 T: 01522 533441 . F: 01522 512888
 E: admin@jrarchitects.co.uk
 www.jrarchitects.co.uk

