


Ground Floor Plan

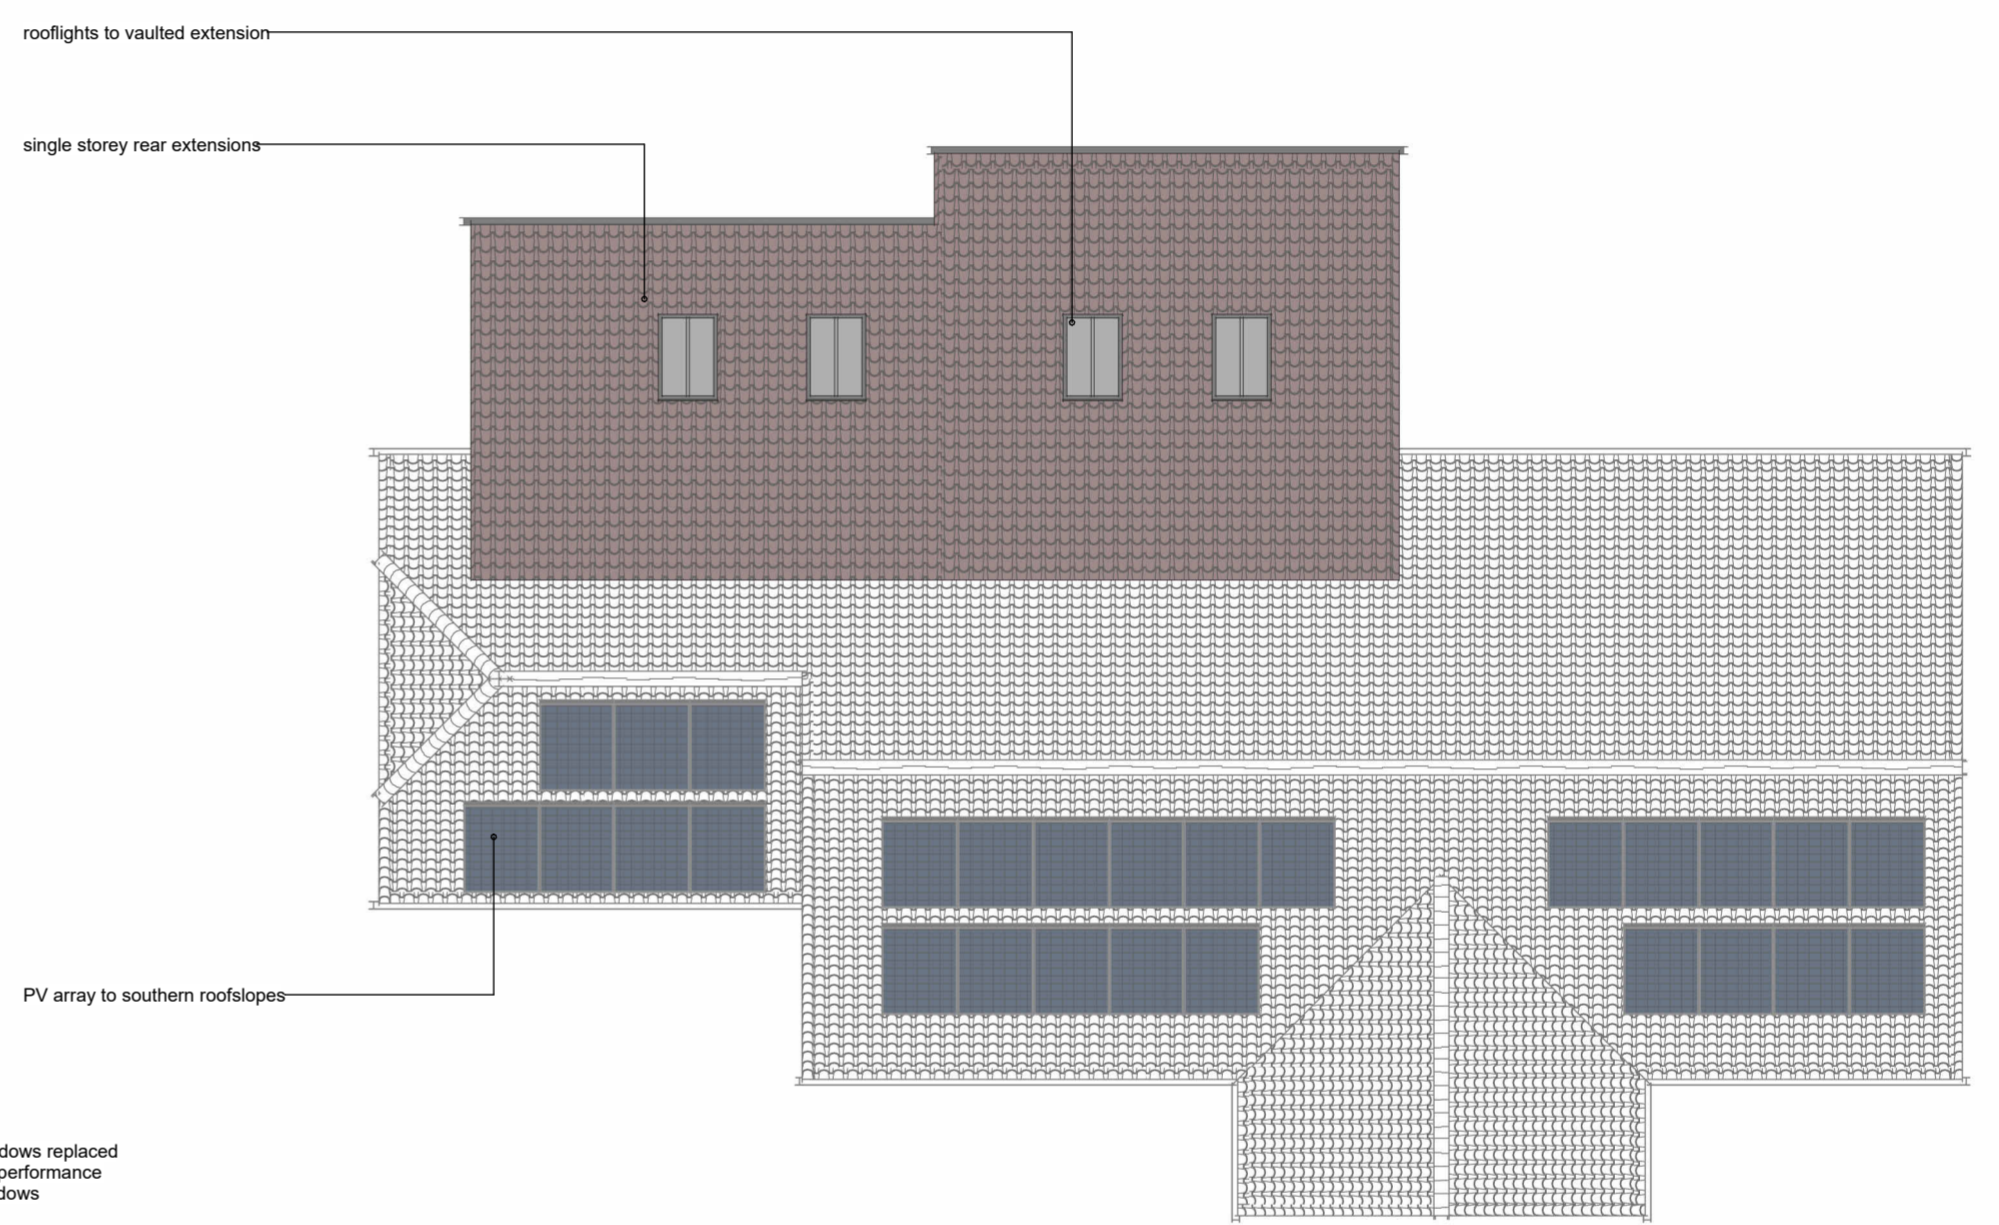

Roof Plan

REVISION	DESCRIPTION	DATE
A	Roof amendments	28.02.24

STATUS
PLANNING
 PROJECT TITLE
 No.7 LATIMER GDNS, HIGH STREET,
 HECKINGTON, LINCOLNSHIRE

DRAWING TITLE
PROPOSED FLOOR PLANS
 FIRST ISSUED DRAWN SCALE (A3)
 / DBR 1:100

PROJECT - DRAWING NO - REVISION
23001-PL02-A