



South Elevation




West Elevation

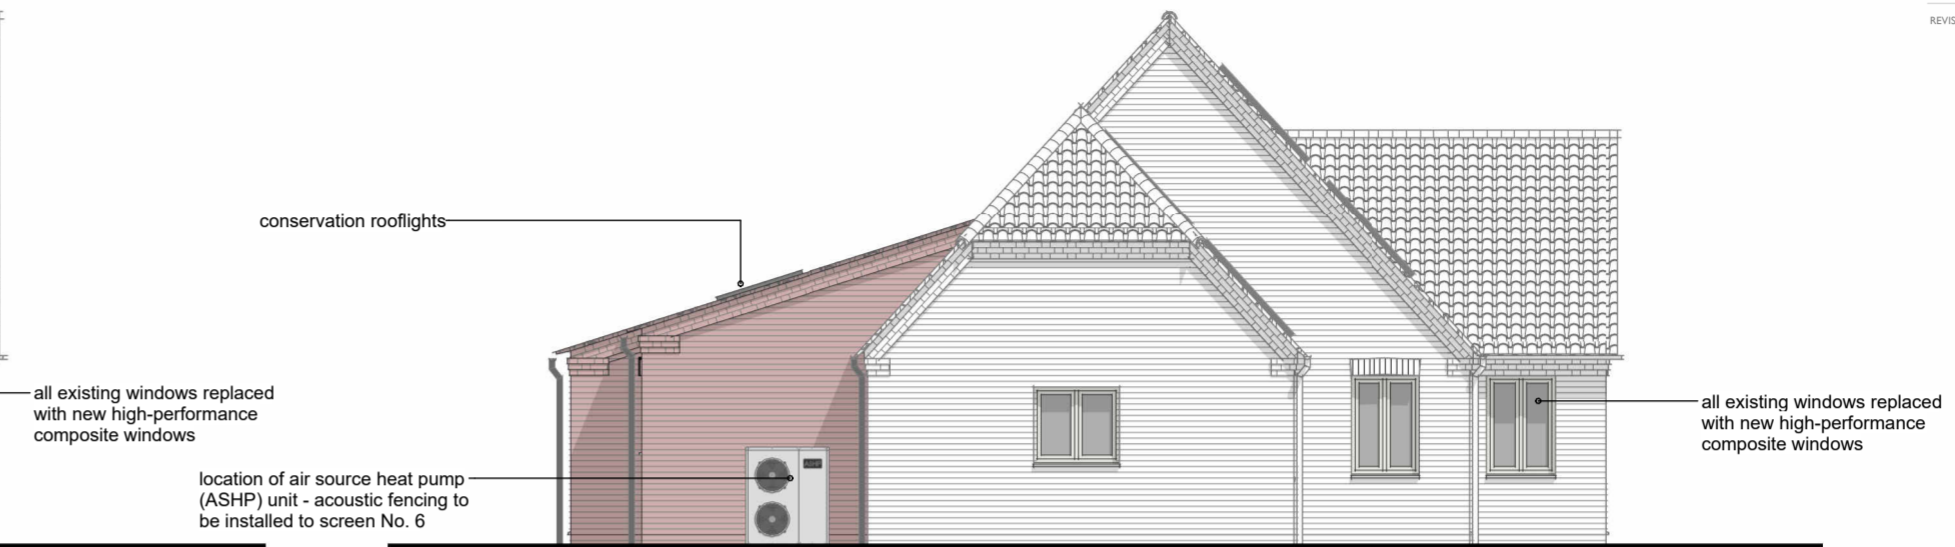

East Elevation

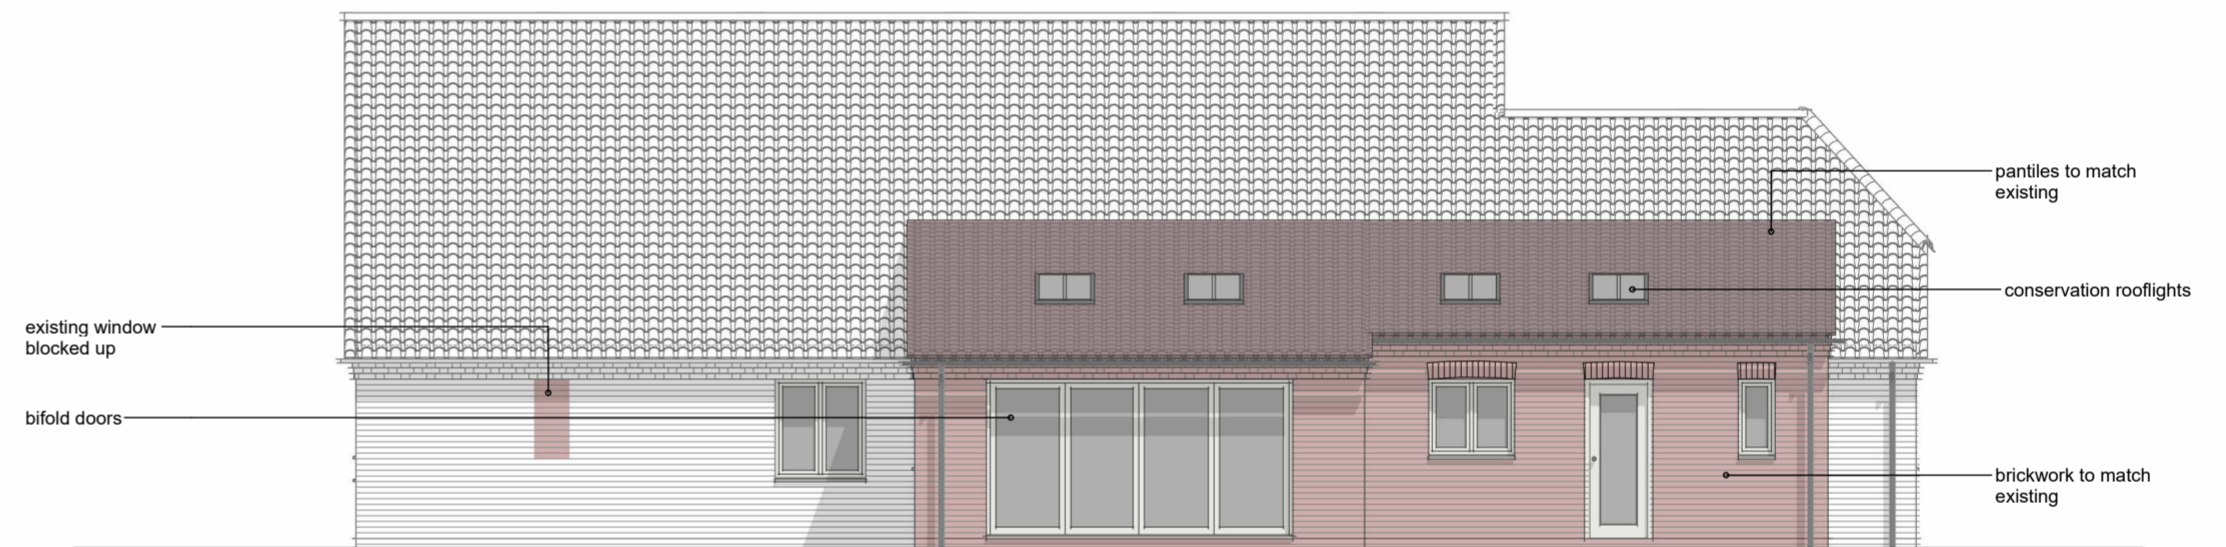

North Elevation

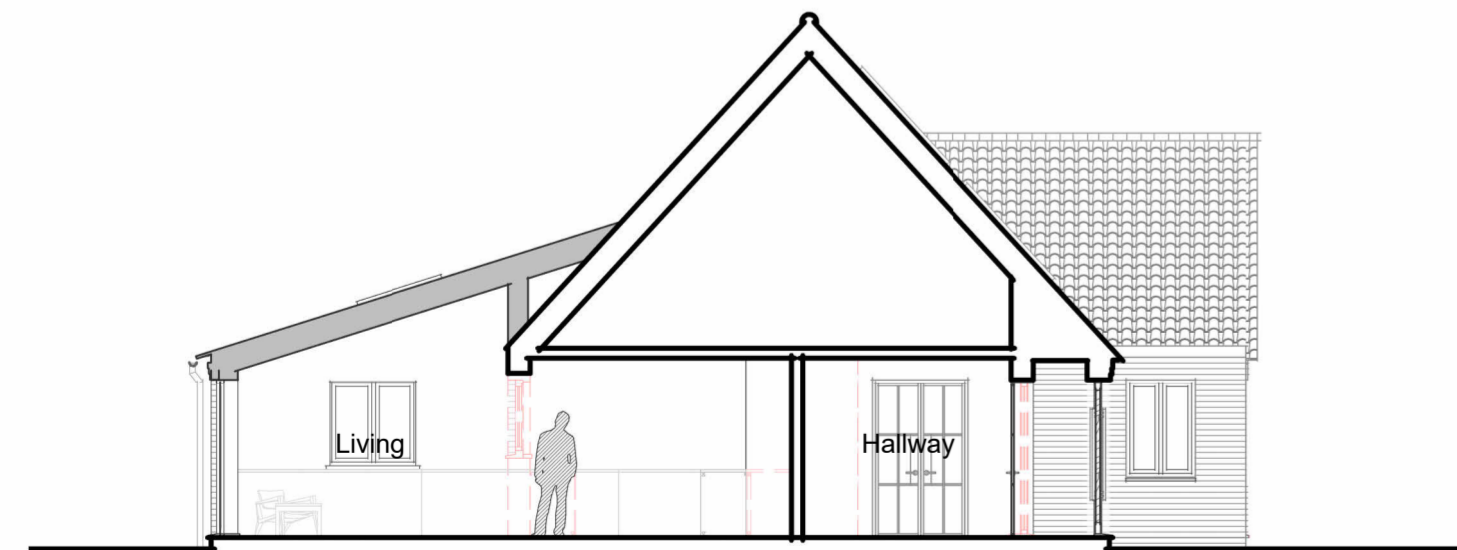

Section A - A

REVISION	DESCRIPTION	DATE
A	Roof amendments	28.02.24

STATUS

**PLANNING**

PROJECT TITLE  
 No.7 LATIMER GDNS, HIGH STREET,  
 HECKINGTON, LINCOLNSHIRE

DRAWING TITLE  
 PROPOSED ELEVATIONS

FIRST ISSUED / DRAWN BY DBR SCALE (A3) 1:100

PROJECT - DRAWING NO - REVISION

23001-PL03-A