



GROUND FLOOR PLAN

LEASE PLAN 1

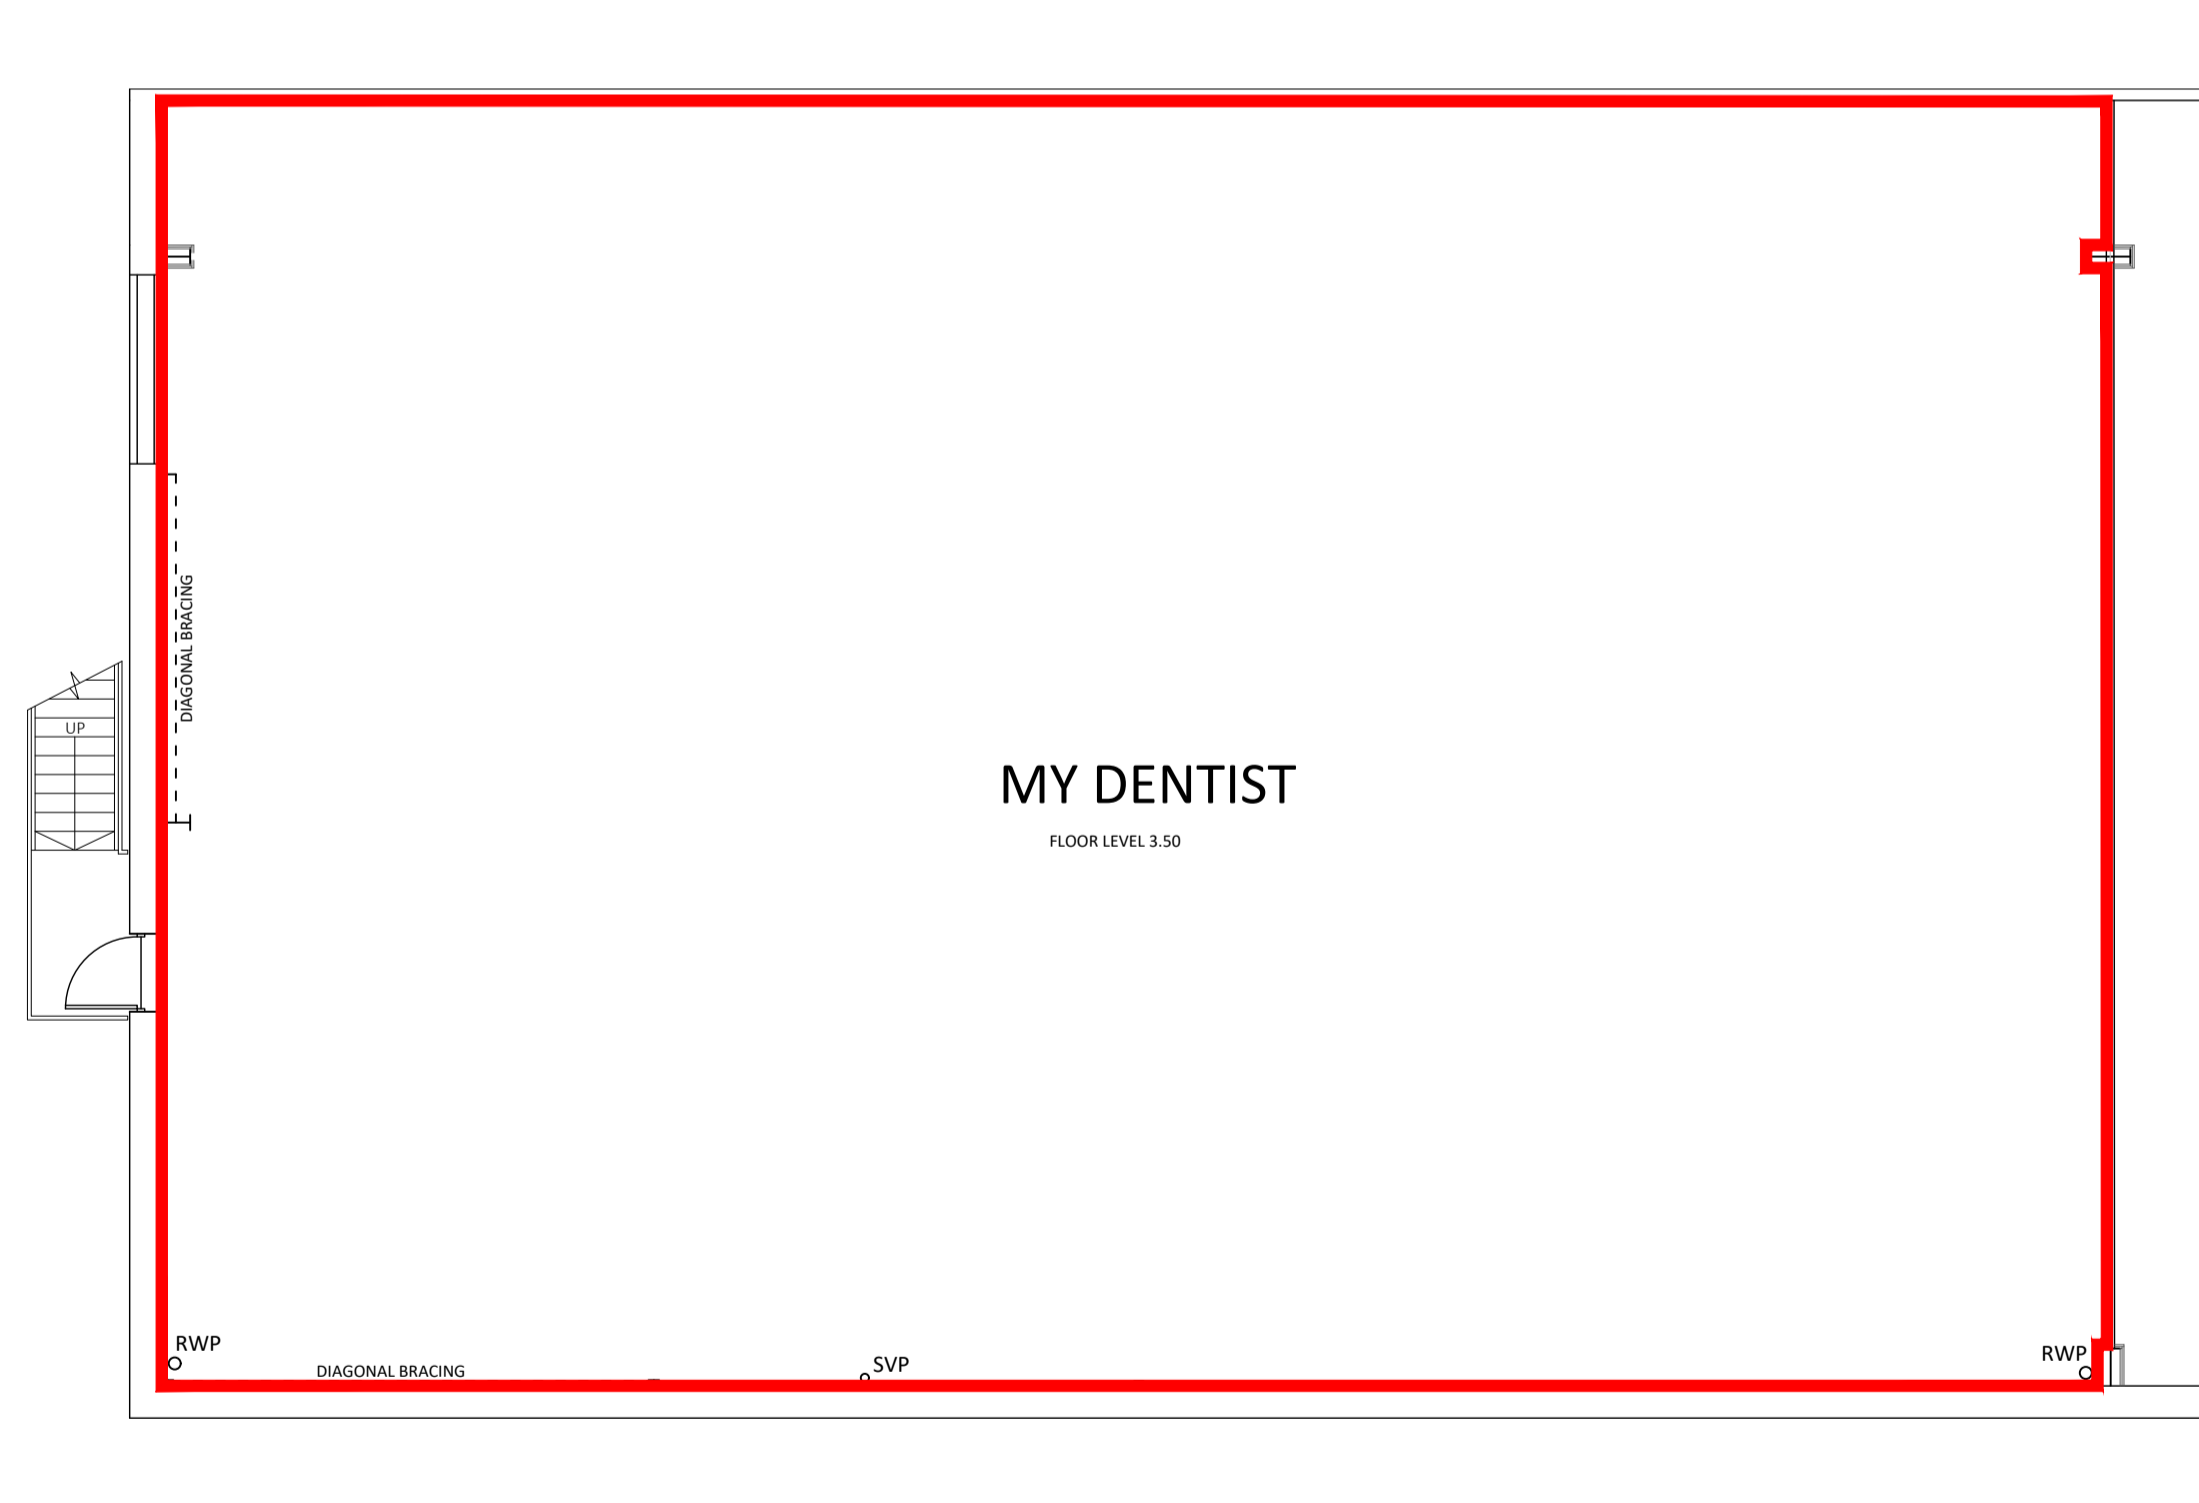

PROPOSED MEZZANINE FLOOR PLAN

FORMER UNIT 2C, CITY LINK RETAIL PARK, NEWPORT ROAD, CARDIFF, CF24 1PQ

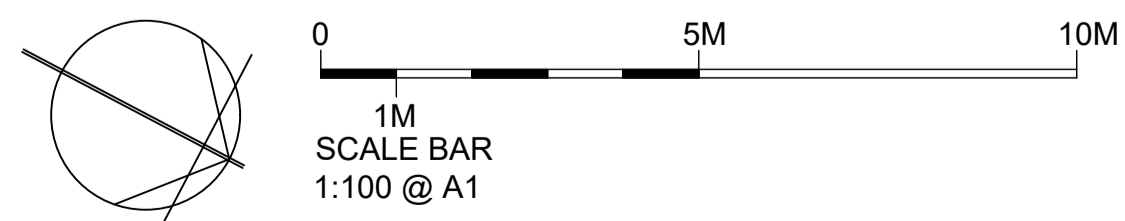

Notes:

Rev.	Description	Date
------	-------------	------



21 Woodstock Street
Mayfair, London
W1C 2AP
info@joneshargreaves.co.uk www.joneshargreaves.co.uk

Tel: +44 (0)207 493 5503

Client:
STARBURST UK LIMITED

Project Address:
**FORMER UNIT 2C, CITY LINK RETAIL PARK,
NEWPORT ROAD, CARDIFF, CF24 1PQ**

Drawing Title:
LEASE PLAN 01

Project Number: 23.060 Drawing Number: LP-P01 Revision: .

Drawing Status:
PRELIMINARY

Scale: 1:100, 1:1250@A1 Date: 12/01/2024

Drawn By: RD Checked By: SJ

All dimensions are in millimetres unless otherwise stated.
Dimensions to be verified on site.
Do not scale.
Copyright of Jones Hargreaves. All rights reserved.
Drawing not to be reproduced without permission.

