


**Biodiversity Enhancement**

- HB = House Martin Box
- SB = Song Bird Box
- PP = Pollinator Planting  
3 x Lavendula Augustifolia

**Proposed Site Plan**

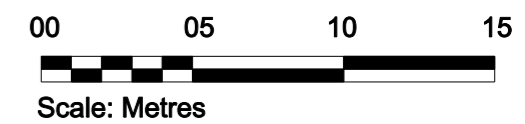



**Richard Whitaker Architects Ltd**  
 43 Plas Saint Andresse  
 Penarth Haven  
 Penarth  
 CF64 1BW  
 Tel: 029 2071 2631  
 Mob: 0781 8888 070  
 Email: mail@richardwhitaker.com

Site: **11 Hollybush Road,  
Cardiff. CF23 6SX**


Title: **537 - P 08**

Drawing No: **Proposed Site Plan**

Scale: 1:250 @ A3      Revision:

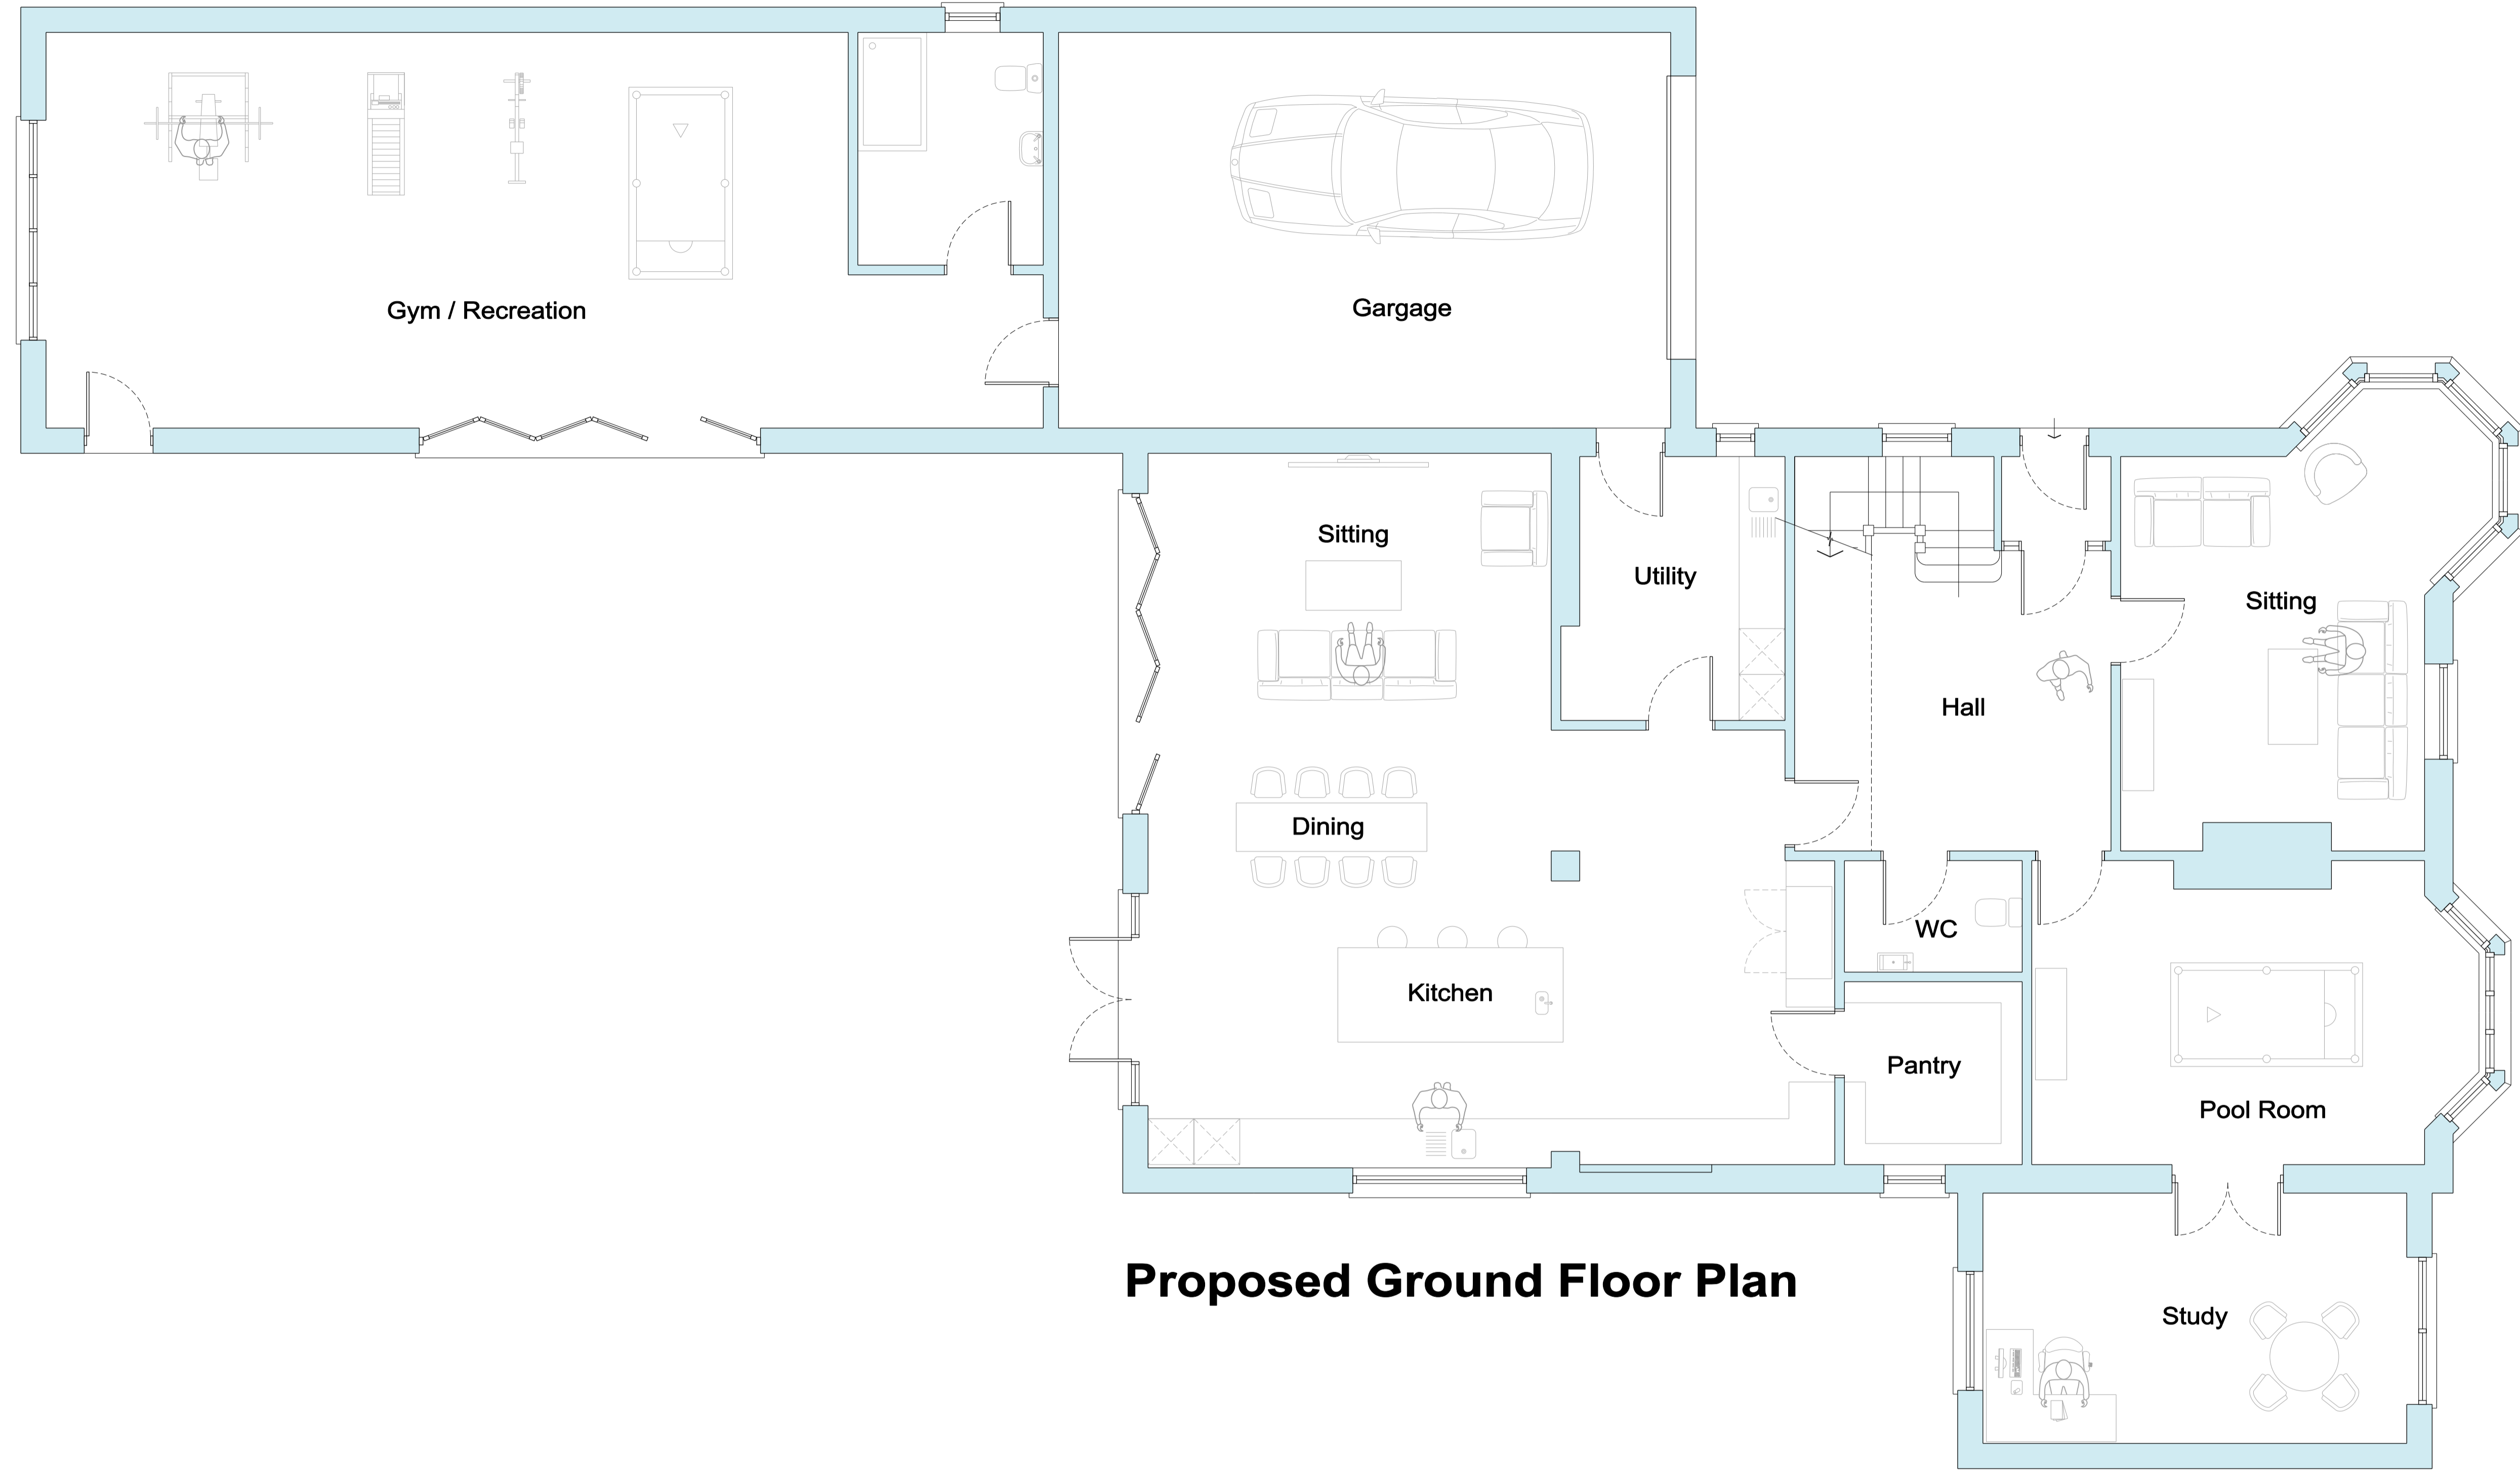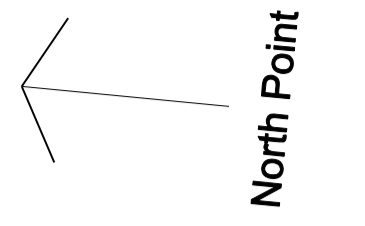

### Proposed Ground Floor Plan

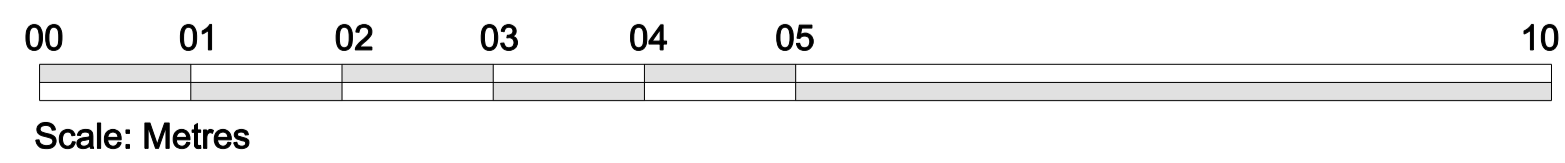


**Richard Whitaker Architects Ltd**  
43 Plas Saint Andresse  
Penarth Haven  
Penarth  
CF64 1BW  
Tel: 029 2071 2631  
Mob: 0781 8888 070  
Email: mall@richardwhitaker.com

Site: **11 Hollybush Road,  
Cardiff. CF23 6SX**

Title: **Proposed Ground  
Floor Plan**


Drawing No: **537 - P 09**

Scale: 1:50 @ A1  
Revision:

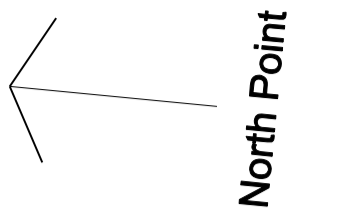

**Proposed First Floor Plan**

Roof Lights

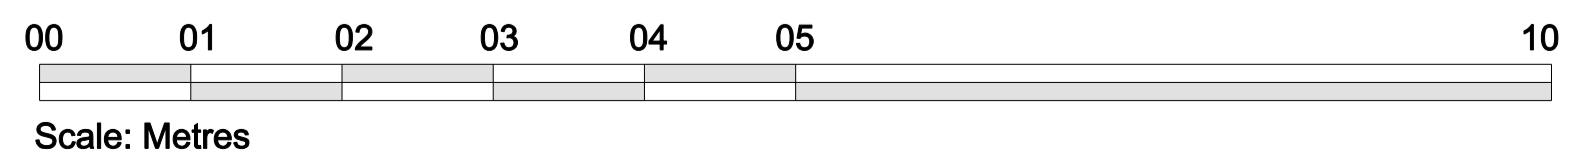

\* = Obscure glass to these windows


**Richard Whitaker Architects Ltd**  
 43 Plas Saint Andresse  
 Penarth Haven  
 Penarth  
 CF64 1BW  
 Tel: 029 2071 2631  
 Mob: 0781 6888 070  
 Email: mail@richardwhitaker.com

Site: **11 Hollybush Road,  
 Cardiff. CF23 6SX**

Title: **Proposed First  
 Floor Plan**


Drawing No: **537 - P 10**

Scale: 1:50 @ A1  
 Revision:

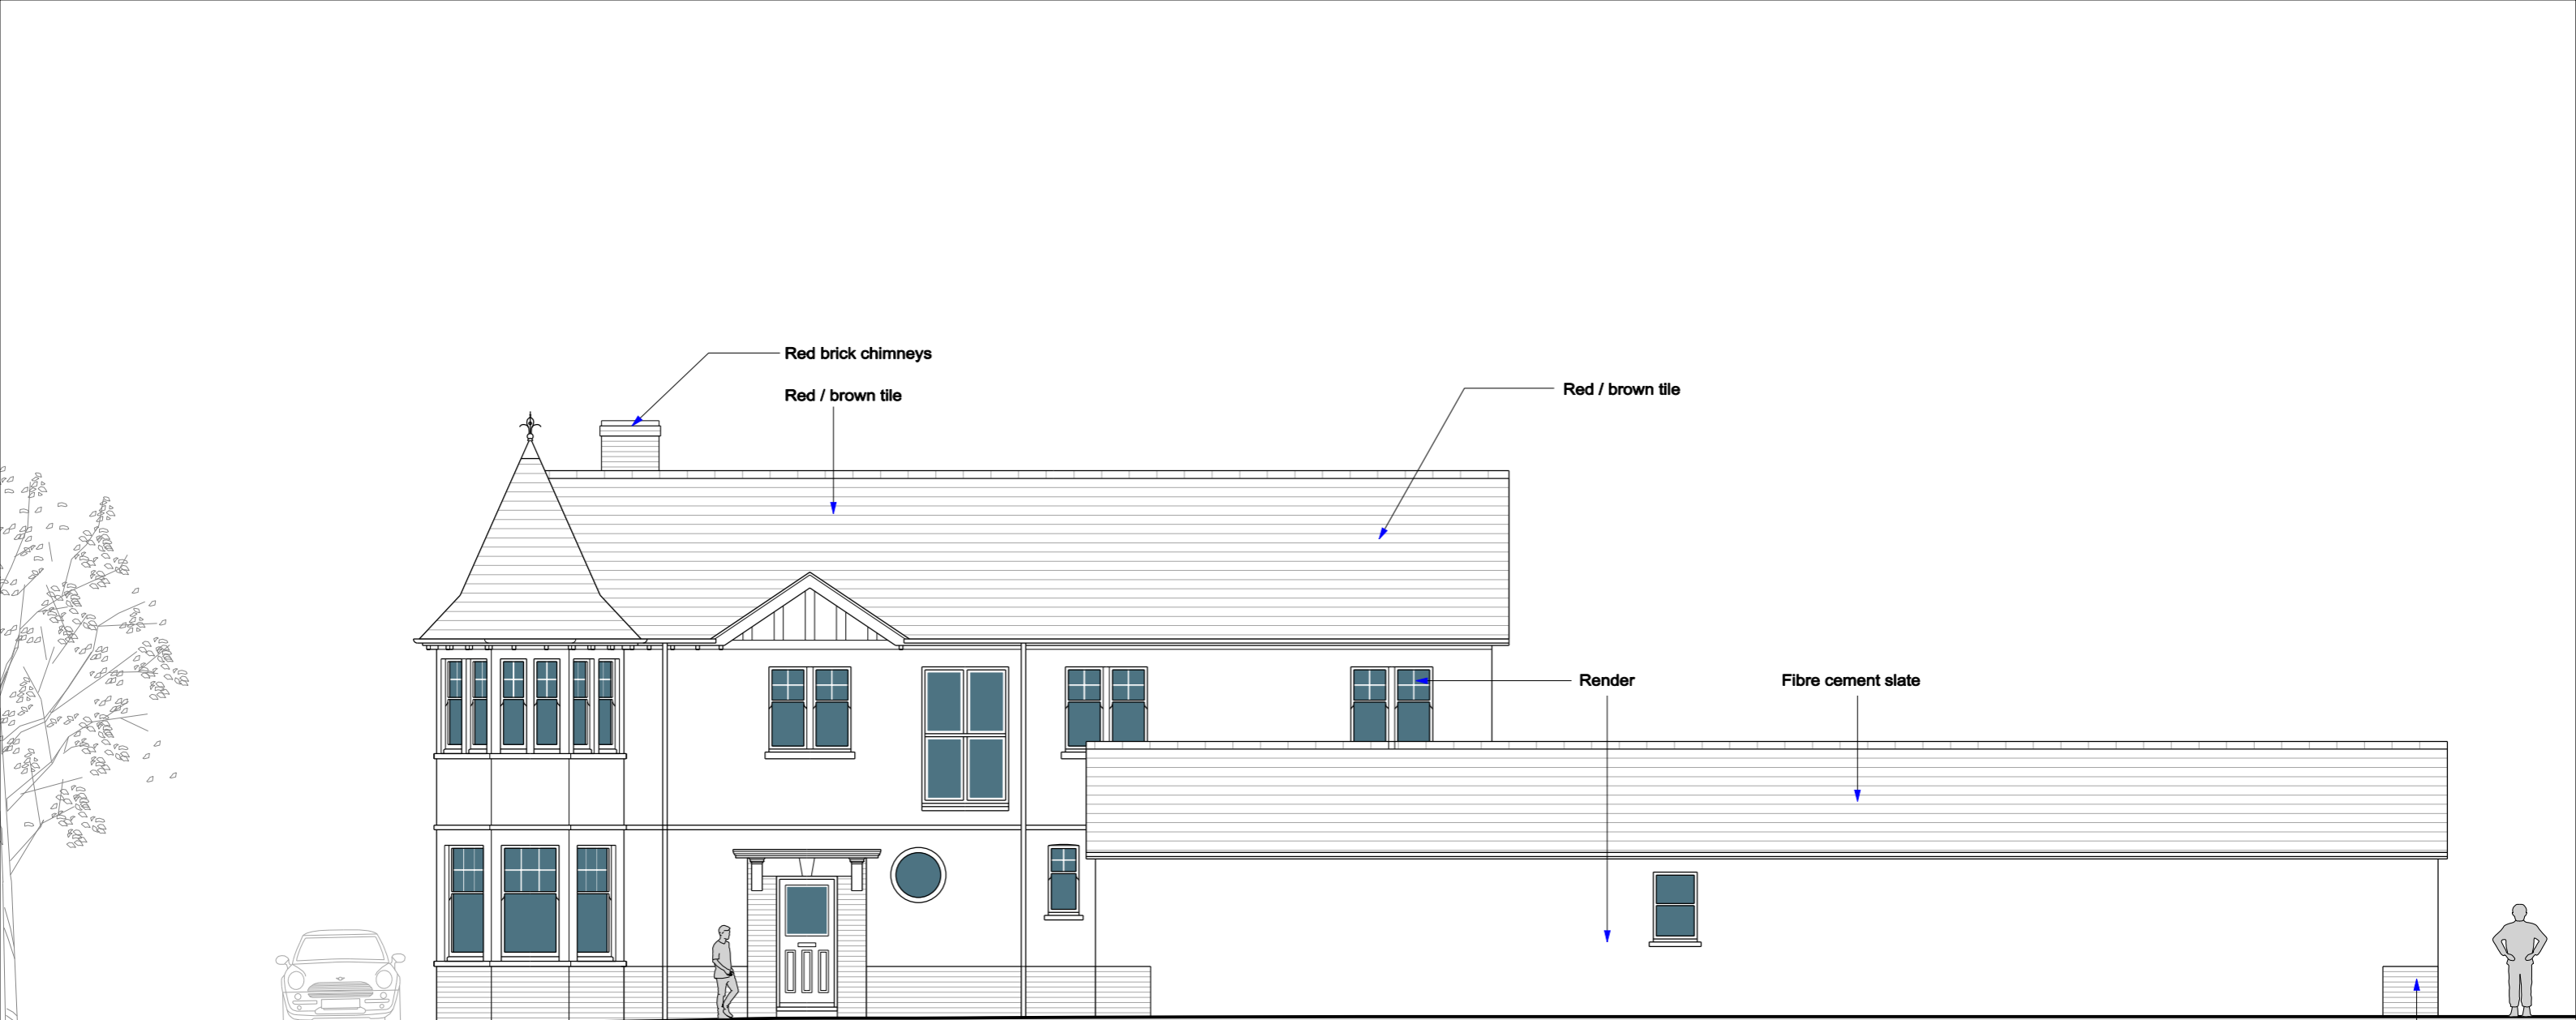

**Proposed Side (East) Elevation**

Red brick plinth

 

**Richard Whitaker Architects Ltd**

43 Plas Saint Andresse  
 Penarth Haven  
 Penarth  
 CF64 1BW  
 Tel: 029 2071 2631  
 Mob: 0781 8888 070  
 Email: mail@richardwhitaker.com


Site: **11 Hollybush Road,  
 Cardiff. CF23 6SX**

Scale:  
 1:100 @ A3

Revision:

Title: **Proposed Side  
 (East) Elevation**

Drawing No: **537 - P 11**

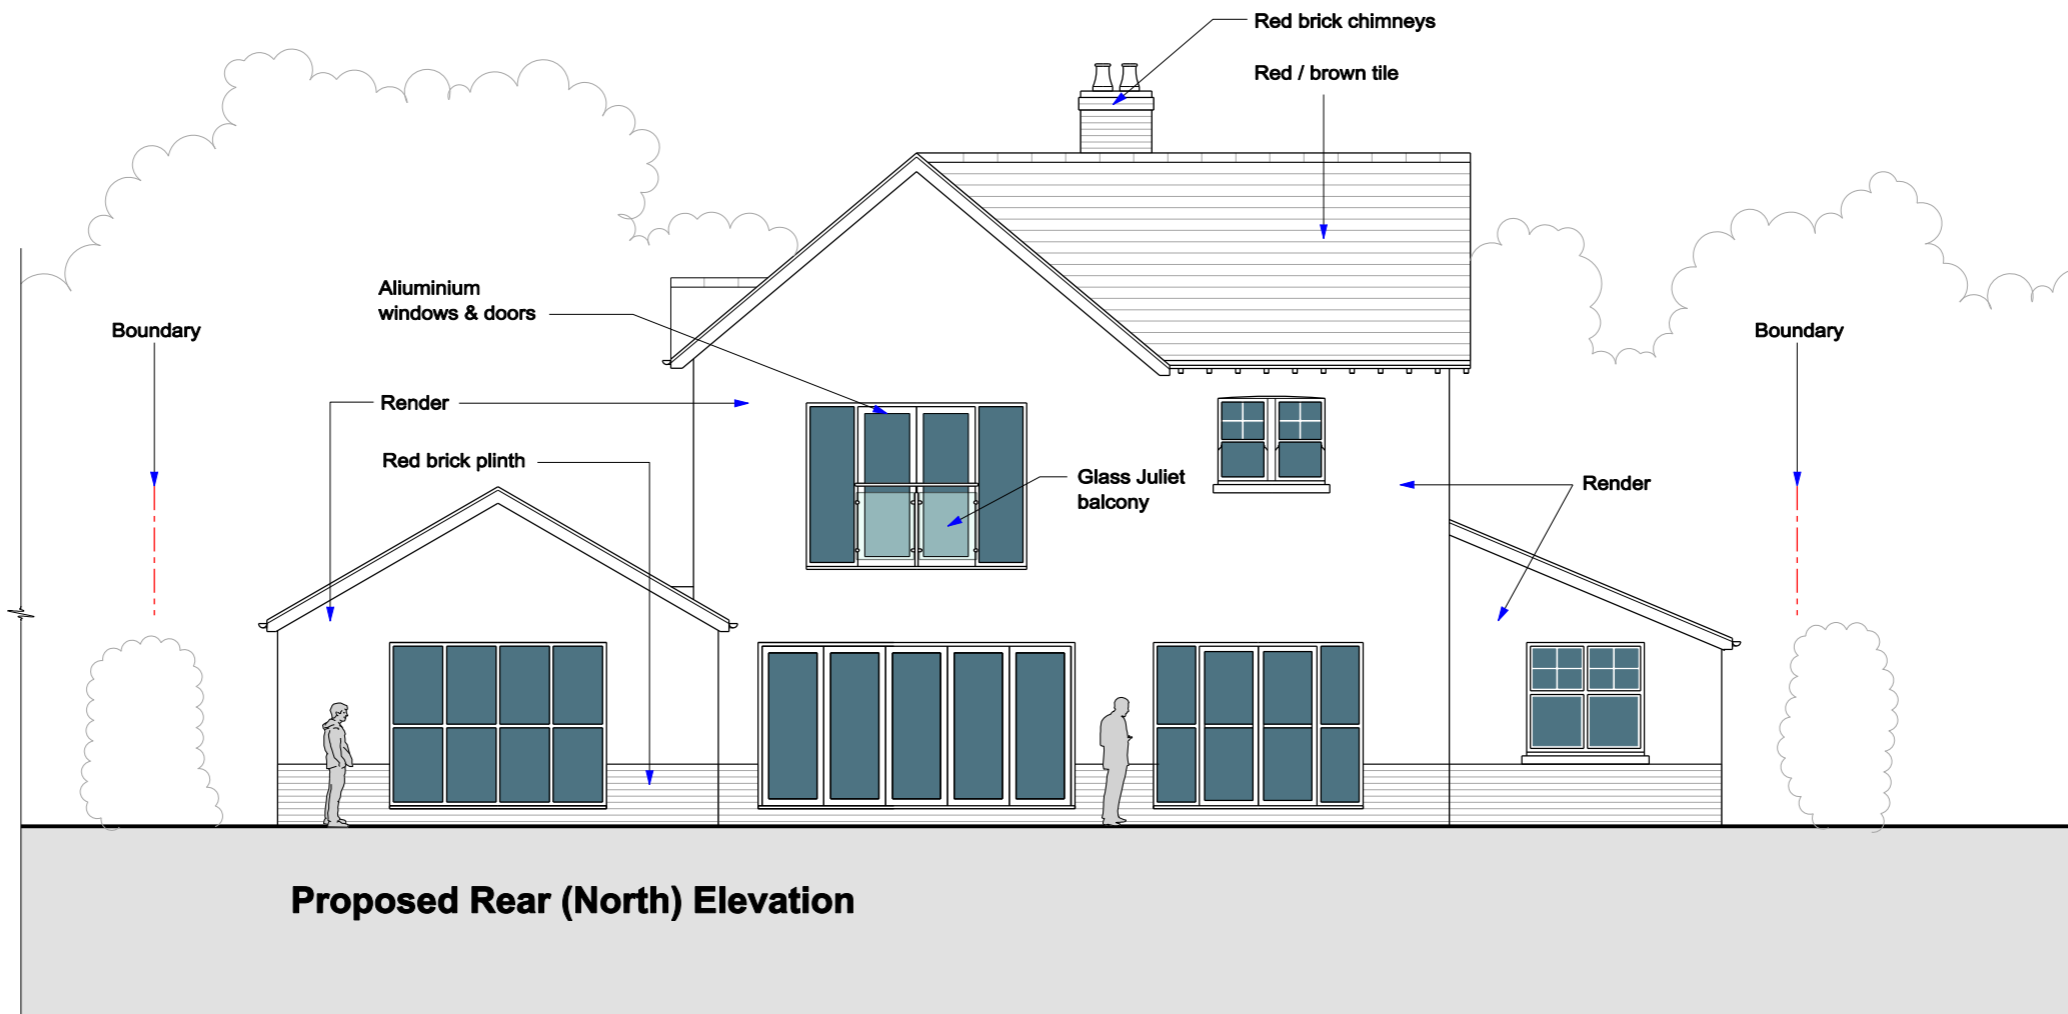

**Proposed Rear (North) Elevation**



**Richard Whitaker Architects Ltd**  
 43 Plas Saint Andresse  
 Penarth Haven  
 Penarth  
 CF64 1BW  
 Tel: 029 2071 2631  
 Mob: 0781 8888 070  
 Email: mail@richardwhitaker.com


Site: **11 Hollybush Road,  
 Cardiff. CF23 6SX**

Scale:  
 1:100 @ A3

Revision:

Title: **Proposed Rear  
 (East) Elevation**

Drawing No: **537 - P 12**

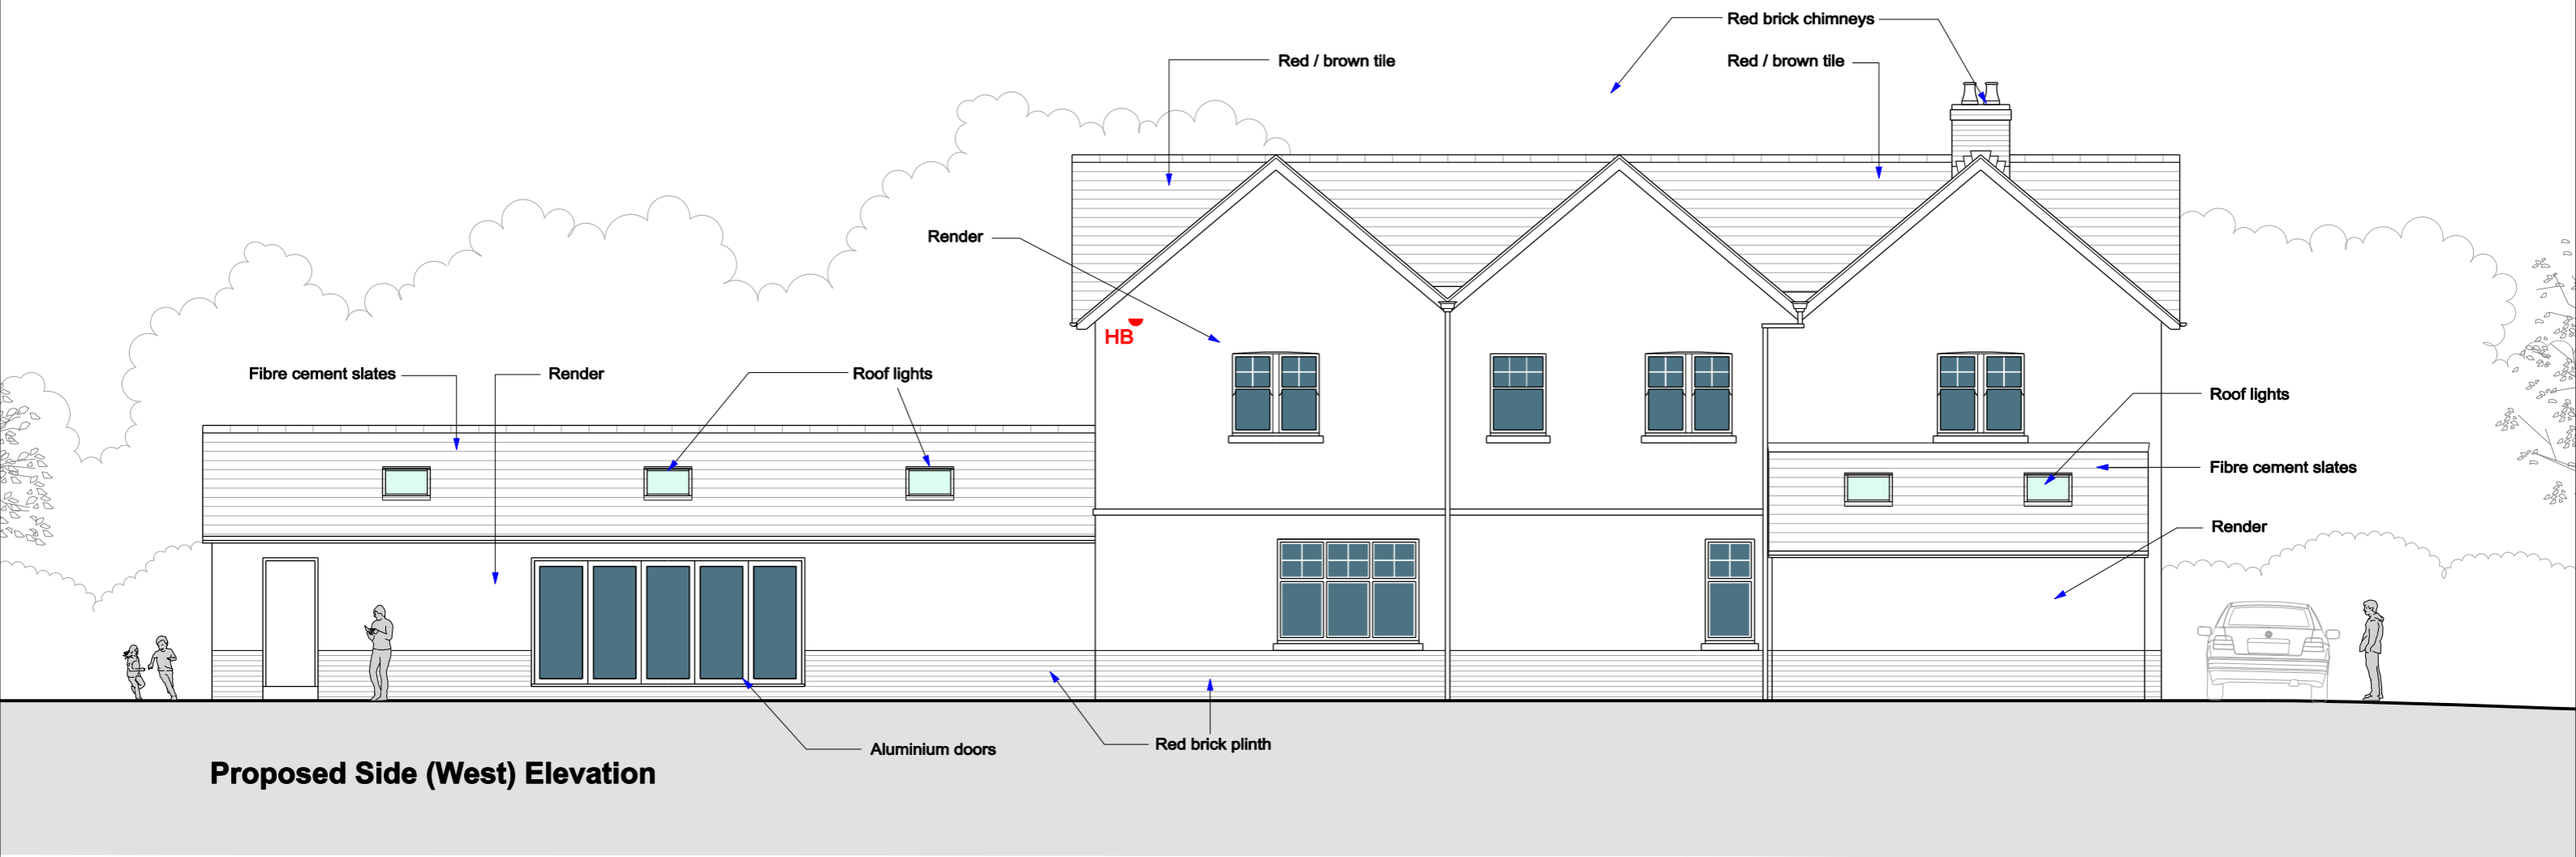

**Biodiversity Enhancement**

**HB** = House Martin Box

**SB** = Song Bird Box



**Richard Whitaker Architects Ltd**

43 Plas Saint Andresse  
 Penarth Haven  
 Penarth  
 CF64 1BW  
 Tel: 029 2071 2631  
 Mob: 0781 8888 070  
 Email: mail@richardwhitaker.com


Site: **11 Hollybush Road,  
 Cardiff. CF23 6SX**

Scale:  
 1:100 @ A3

Revision:


Title: **Proposed Side  
 (West) Elevation**

Drawing No: **537 - P 13**

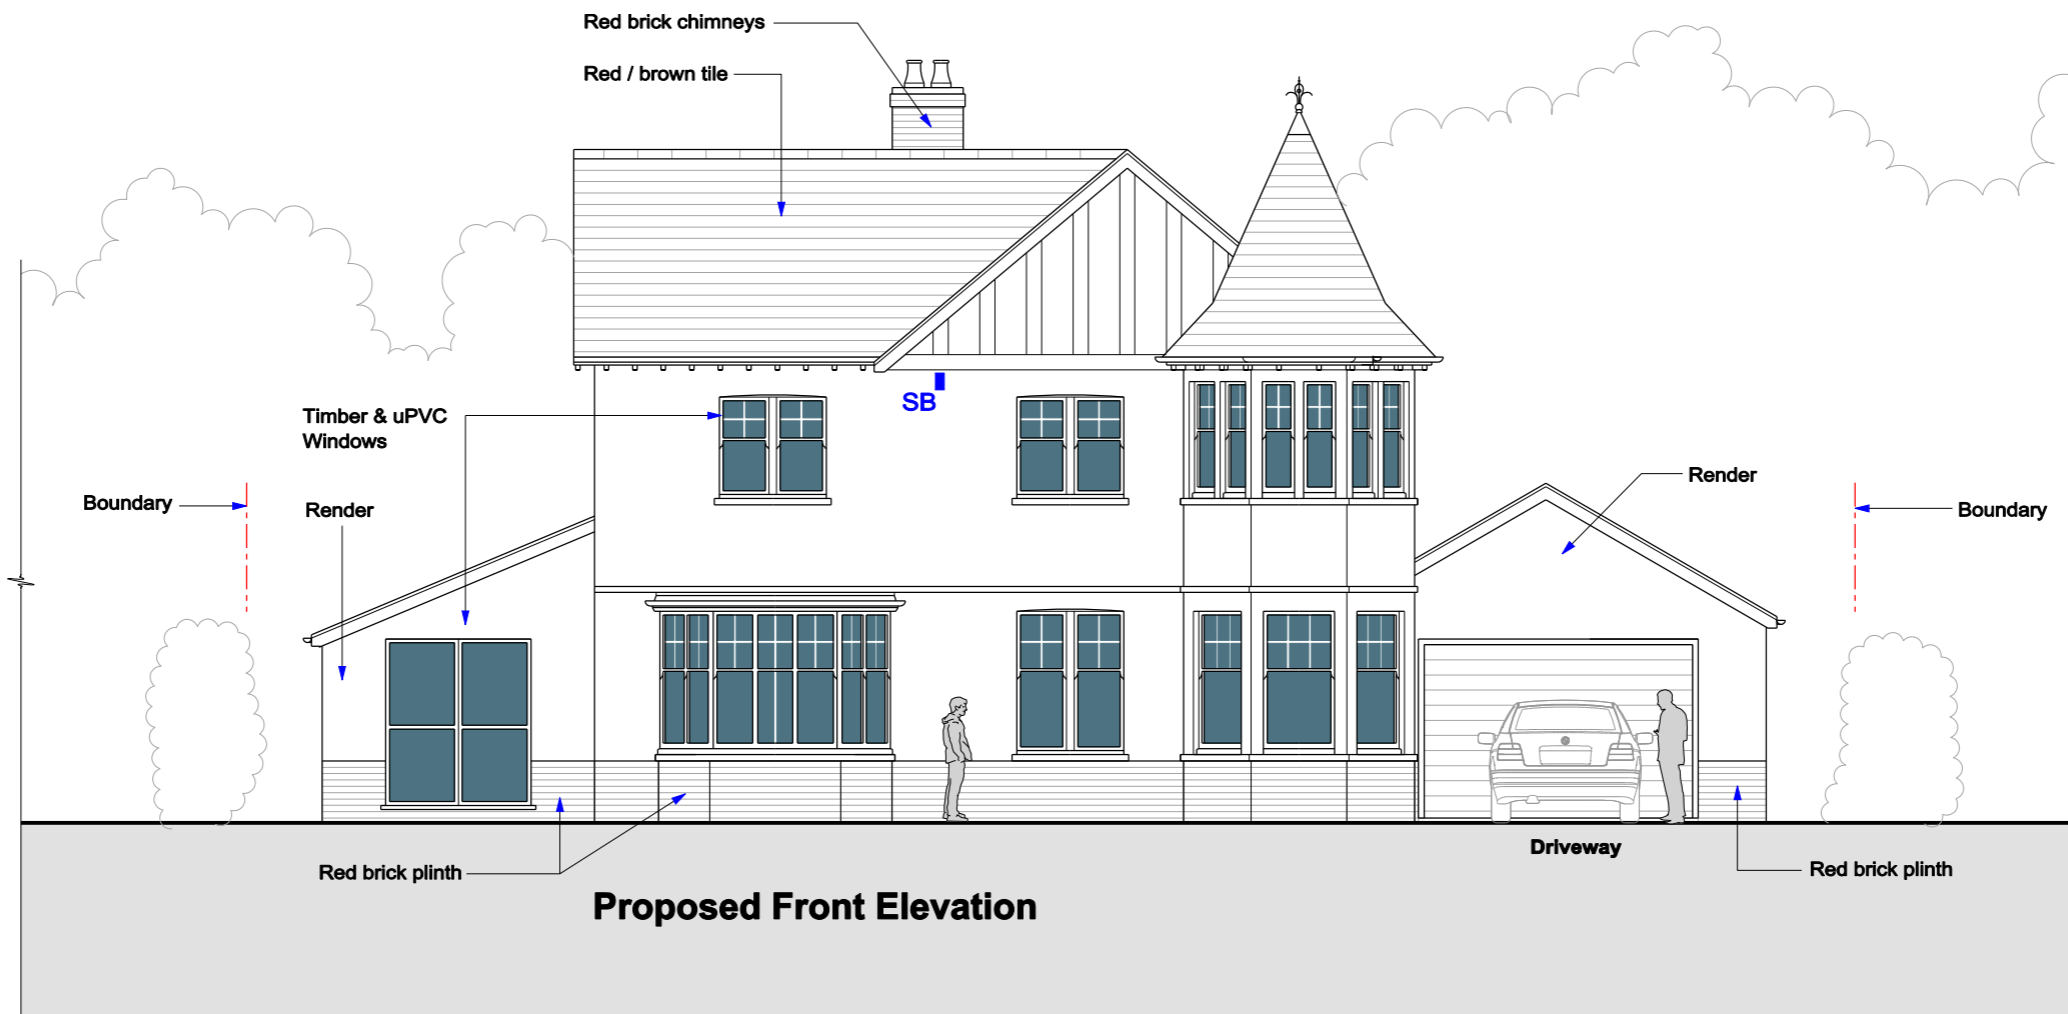

**Biodiversity Enhancement**

- HB** = House Martin Box
- SB** = Song Bird Box

 

**Richard Whitaker Architects Ltd**  
 43 Plas Saint Andresse  
 Penarth Haven  
 Penarth  
 CF64 1BW  
 Tel: 029 2071 2631  
 Mob: 0781 8888 070  
 Email: mail@richardwhitaker.com

Site: **11 Hollybush Road,  
 Cardiff. CF23 6SX**

Scale:  
 1:100 @ A3

Revision:

Title: **Proposed Front  
 Elevation**

Drawing No: **537 - P 14**