

## Existing Site Plan



Scale: Metres


**Richard Whitaker Architects Ltd**  
 43 Plas Saint Andresse  
 Penarth Haven  
 Penarth  
 CF64 1BW  
 Tel: 029 2071 2631  
 Mob: 0781 8888 070  
 Email: mail@richardwhitaker.com

Site: **11 Hollybush Road,  
 Cardiff. CF23 6SX**

Title: **537 - P 01**

Drawing No: **Existing Site Plan**

Scale: **1:250 @ A3**      Revision:

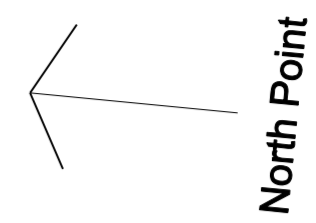

**Existing Ground Floor Plan**



**Richard Whitaker Architects Ltd**



43 Plas Saint Andresse  
Penarth Haven  
Penarth  
CF64 1BW  
Tel: 029 2071 2631  
Mob: 0781 8888 070  
Email: mail@richardwhitaker.com

Site: **11 Hollybush Road,  
Cardiff. CF23 6SX**

Title: **Existing Ground  
Floor Plan**

Drawing No: **537 - P 02**

Scale: 1:50 @ A2      Date:      Revision:

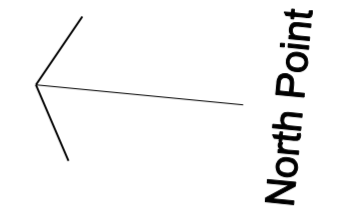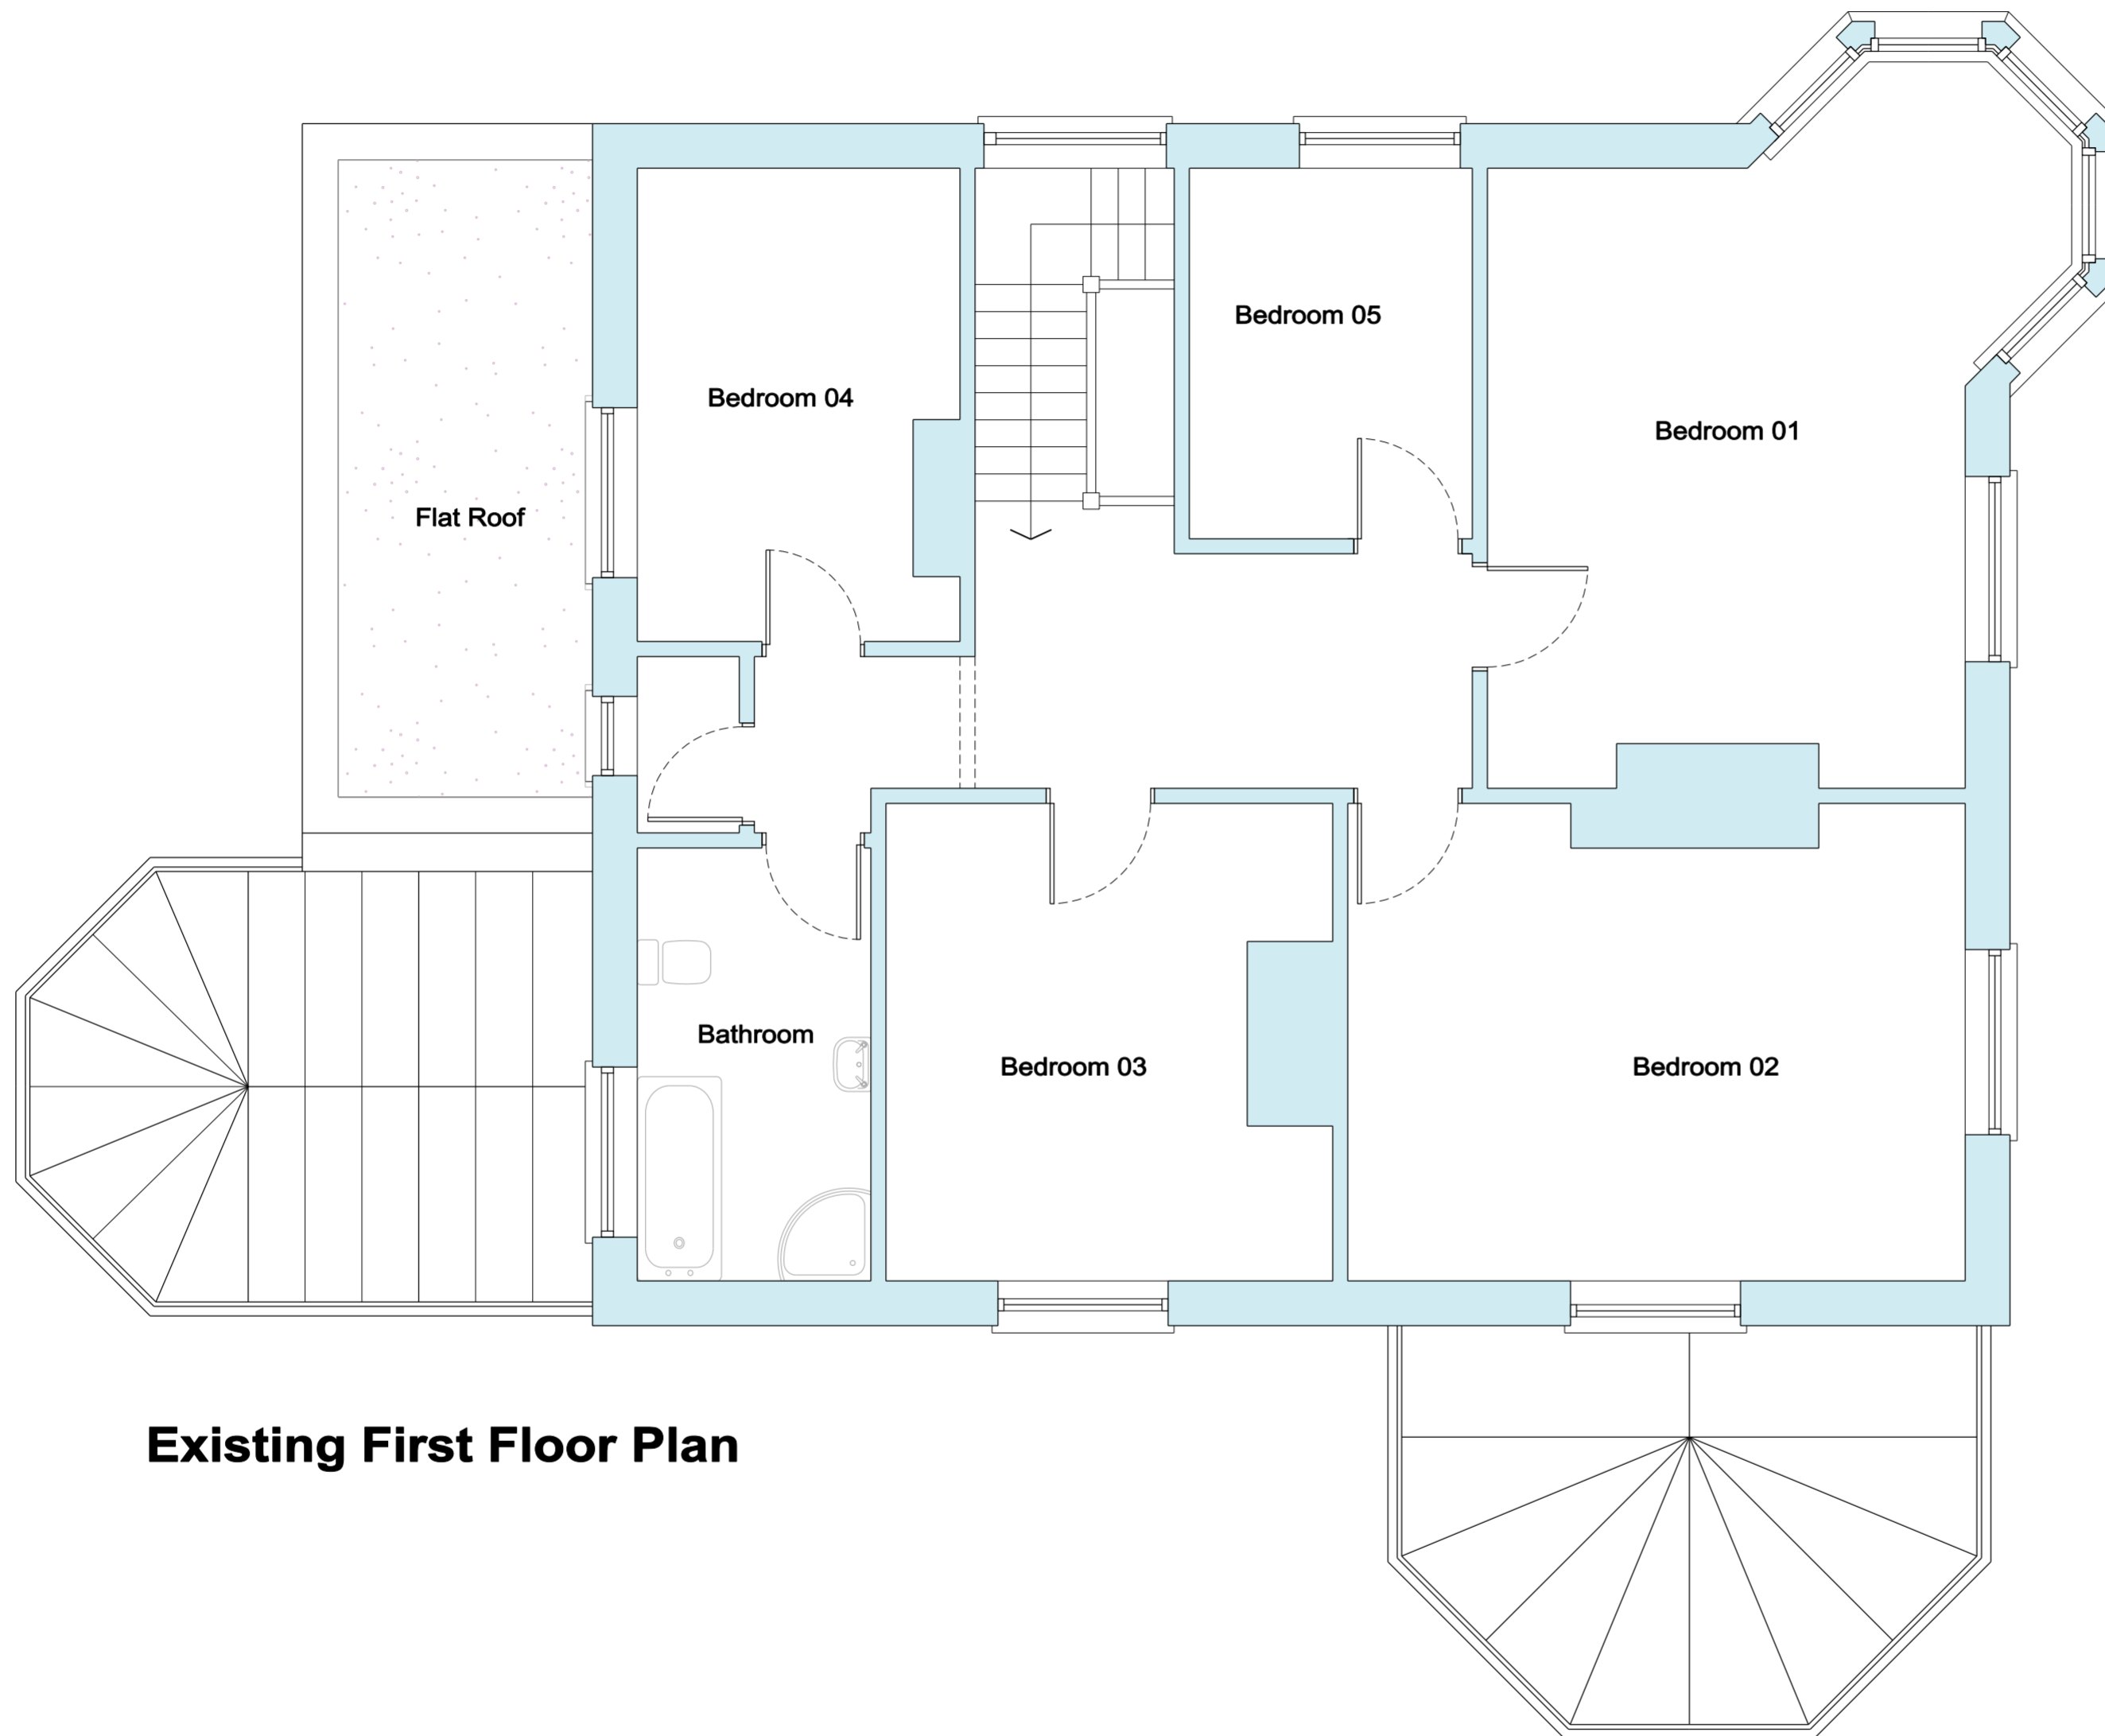

**Existing First Floor Plan**



**Richard Whitaker Architects Ltd**

43 Plas Saint Andresse  
 Penarth Haven  
 Penarth  
 CF64 1BW  
 Tel: 029 2071 2631  
 Mob: 0781 8888 070  
 Email: mail@richardwhitaker.com

Site: **11 Hollybush Road,  
 Cardiff. CF23 6SX**

Title: **Existing First  
 Floor Plan**

Drawing No: **537 - P 03**

Scale: 1:50 @ A2      Date:      Revision:



**Existing Side (East) Elevation**



**Richard Whitaker Architects Ltd**  
 43 Plas Saint Andresse  
 Penarth Haven  
 Penarth  
 CF64 1BW  
 Tel: 029 2071 2631  
 Mob: 0781 8888 070  
 Email: mail@richardwhitaker.com


Site: **11 Hollybush Road,  
 Cardiff. CF23 6SX**

Scale:  
 1:100 @ A3


Revision:

Title: **Existing Side  
 (East) Elevation**

Drawing No: **537 - P 04**

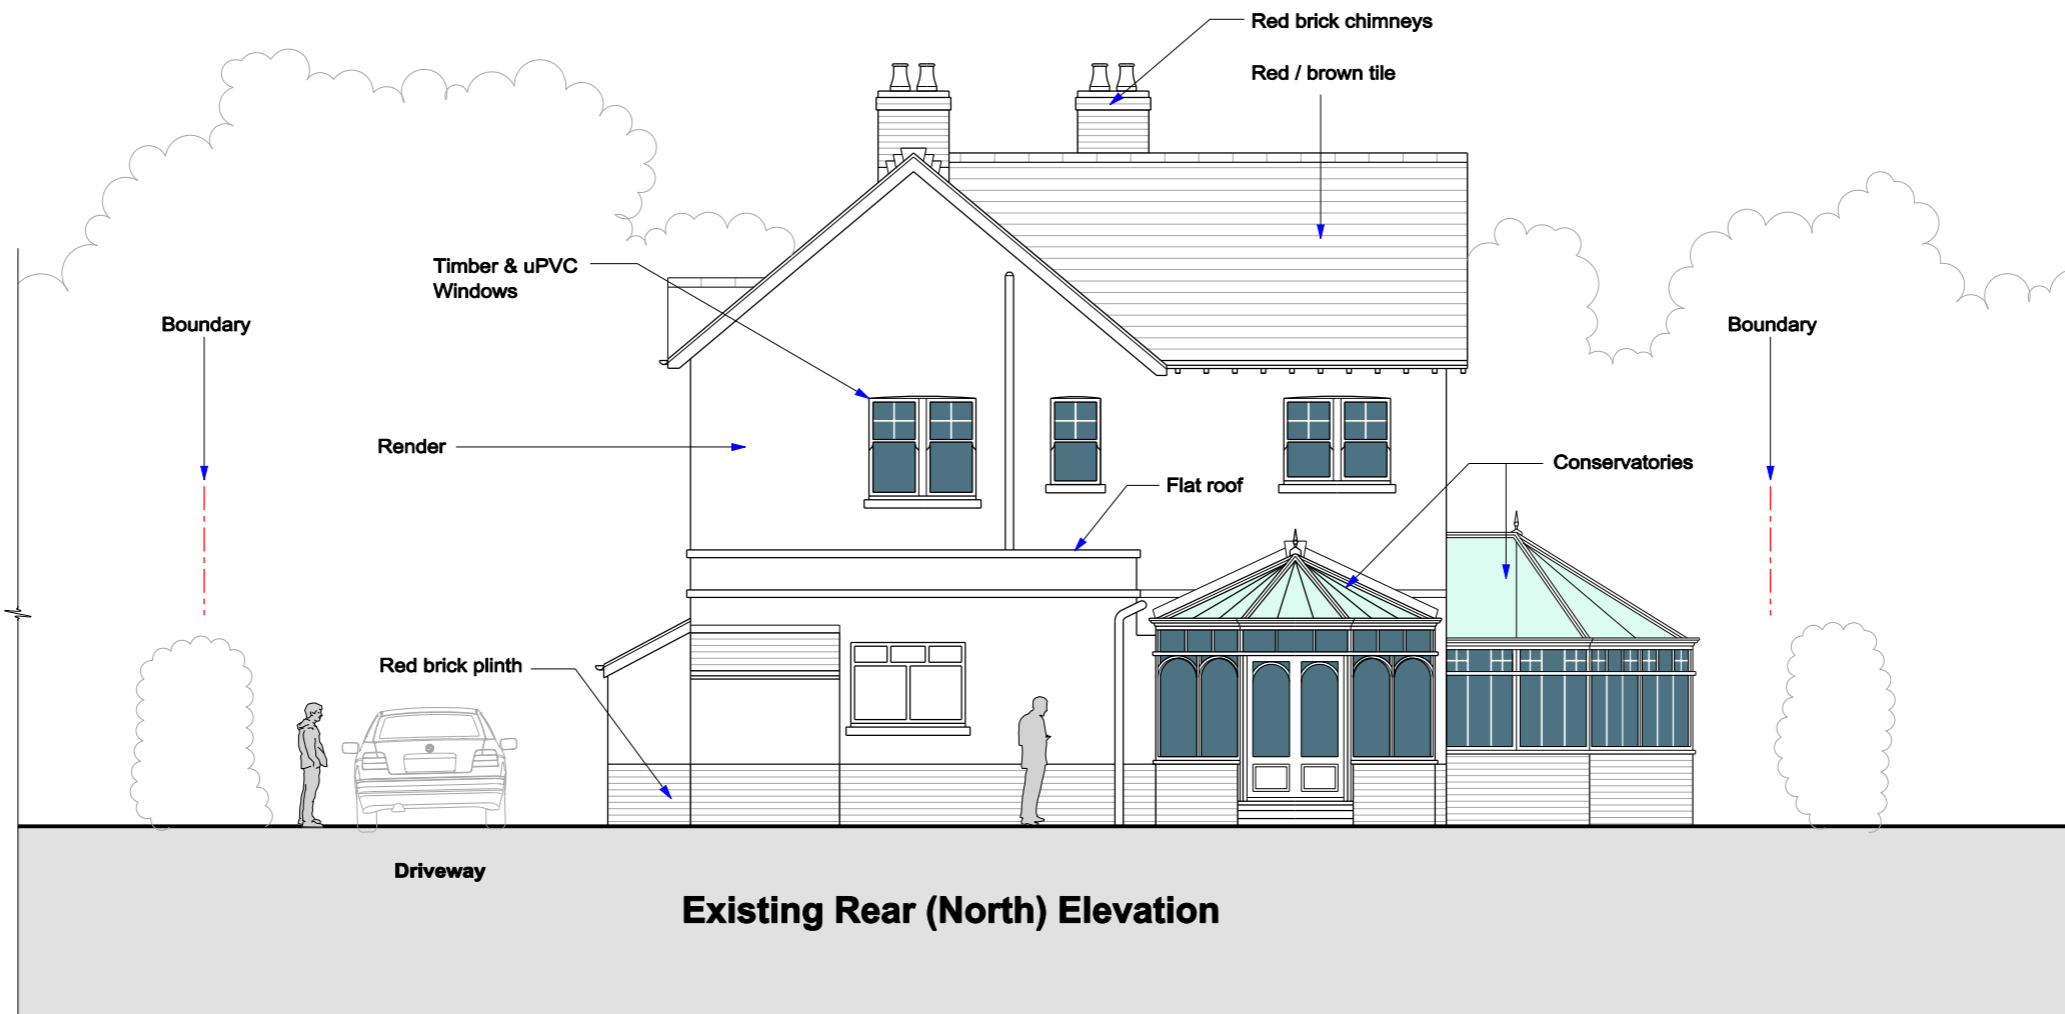

**Existing Rear (North) Elevation**

 

**Richard Whitaker Architects Ltd**  
 43 Plas Saint Andresse  
 Penarth Haven  
 Penarth  
 CF64 1BW  
 Tel: 029 2071 2631  
 Mob: 0781 8888 070  
 Email: mail@richardwhitaker.com


Site: **11 Hollybush Road,  
 Cardiff. CF23 6SX**

Scale:  
 1:100 @ A3

Revision:

Title: **Existing Side  
 (East) Elevation**

Drawing No: **537 - P 05**

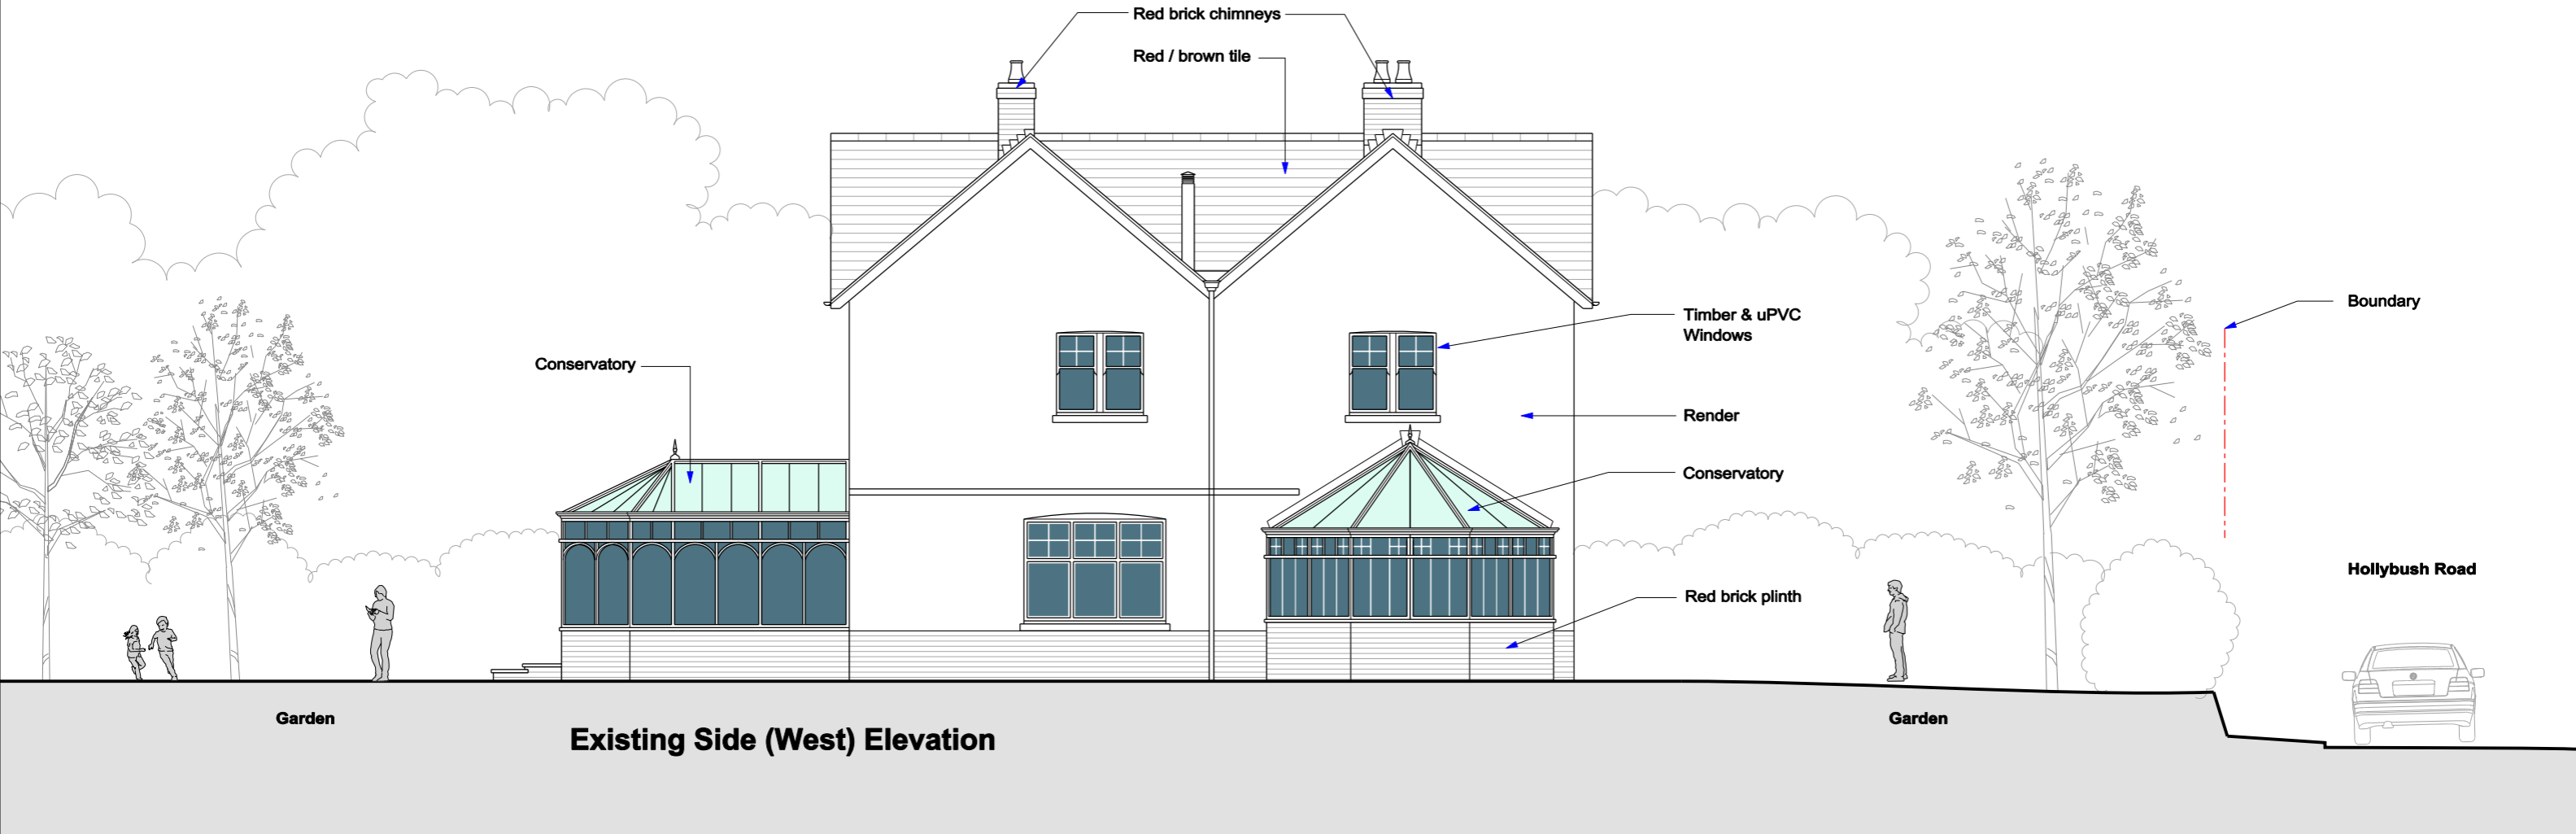

**Existing Side (West) Elevation**

**Richard Whitaker Architects Ltd**

43 Plas Saint Andresse  
 Penarth Haven  
 Penarth  
 CF64 1BW  
 Tel: 029 2071 2631  
 Mob: 0781 8888 070  
 Email: mail@richardwhitaker.com

Site: **11 Hollybush Road,  
 Cardiff. CF23 6SX**



Scale:  
 1:100 @ A3

Revision:

Title: **Existing Side  
 (West) Elevation**

Drawing No: **537 - P 06**



 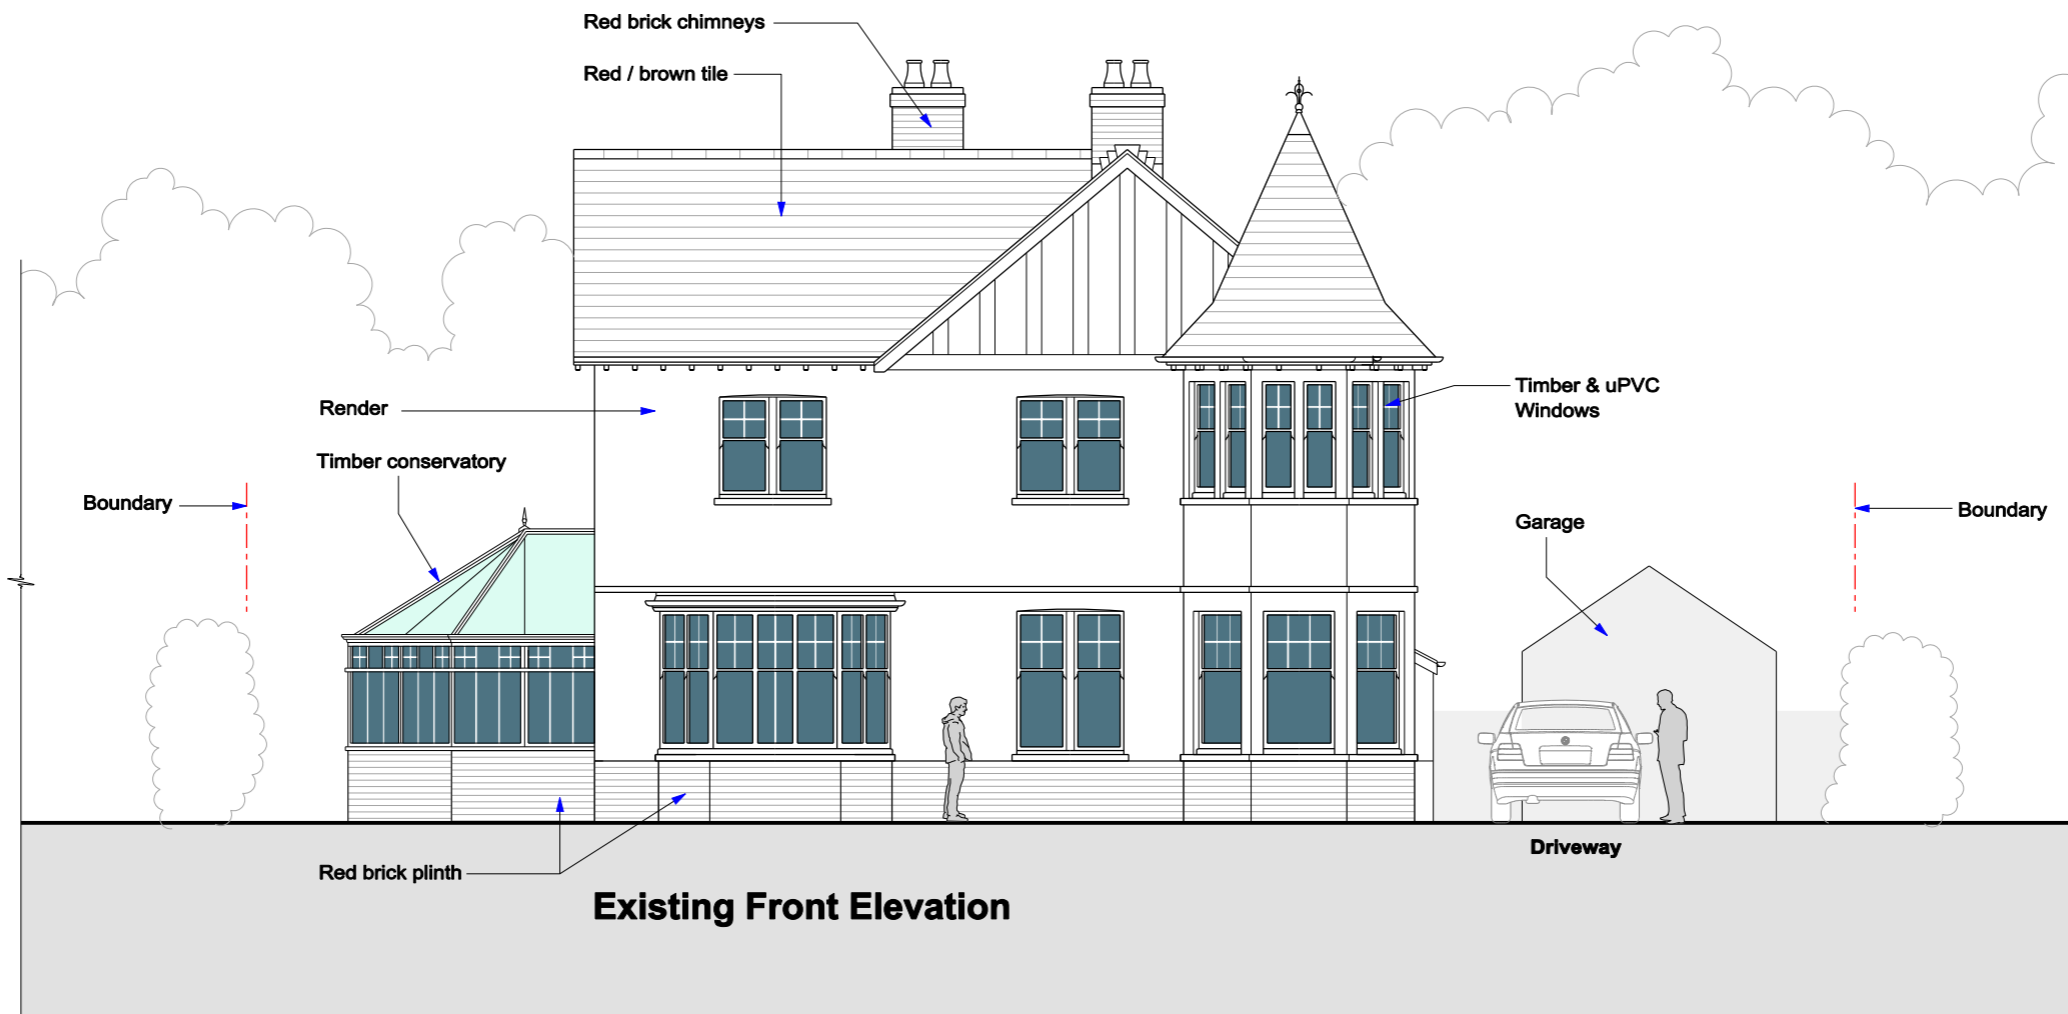

**Richard Whitaker Architects Ltd**  
 43 Plas Saint Andresse  
 Penarth Haven  
 Penarth  
 CF64 1BW  
 Tel: 029 2071 2631  
 Mob: 0781 8888 070  
 Email: mail@richardwhitaker.com

Site: **11 Hollybush Road,  
 Cardiff. CF23 6SX**

Scale:  
 1:100 @ A3

Revision:

Title: **Existing Front  
 Elevation**

Drawing No: **537 - P 07**